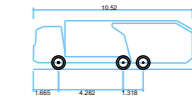


Notes:
The contractor must verify all dimensions on site before commencing any work on shop drawings, do not scale from this drawing
McBains Ltd copyright

BM Transmittal Disclaimer
McBains Ltd makes no express or implied warranties with respect to the character, function, or capabilities of the data (inclusive of 3rd party data incorporated within), or the suitability of the data for any particular purpose beyond those originally intended by McBains Ltd. Please refer to our standard terms and conditions for further details.

- Key:
- Bin Collection Point
 - Communal Bin Store
 - Refuse strategy


Phoenix 2-23W (with Elite 2 6x2ML chassis)
Overall Length 10.520m
Overall Width 2.530m
Overall Body Height 3.211m
Min Body Ground Clearance 0.416m
Track Width 2.530m
Lock-to-lock time 4.00s
Curb to Curb Turning Radius 10.250m

C	Amended to suit layout	20.10.17	
B	Amended to suit layout	11.05.16	
A	Amended to suit layout	04.05.16	
REV	AMENDMENT	DATE	CHKD
DRAWING STATUS PLANNING			

McBains
McBains Ltd
5th Fl, 26 Finsbury Square London EC2A 1DS
+44 (0)20 7786 7900 mcbains.co.uk

CLIENT **Bellway**

PROJECT
PARCEL KM5
KINGSMERE
BICESTER, OXFORDSHIRE

DRAWING TITLE
REFUSE COLLECTION STRATEGY

ARCHITECTURE

SCALE 1:500 @ A1
DRAWN BY EC
CHECKED PO'R
DATE Jan 2016

DRAWING NUMBER 57699 - 107	REVISION C
--------------------------------------	----------------------

