




# CUPA 98


---


*Non-carbonated **slate** formed by tectonic compression.  
Dark **grey** slate with thin laminations and a **riven** surface.*



 Quarry Rande, Ortigueira (A Coruña), Spain.

 Operating since 1969.

 Sizes: 25x25 - 70x50 cm  
Thickness: 5 - 6 - 7.5 - 9 mm

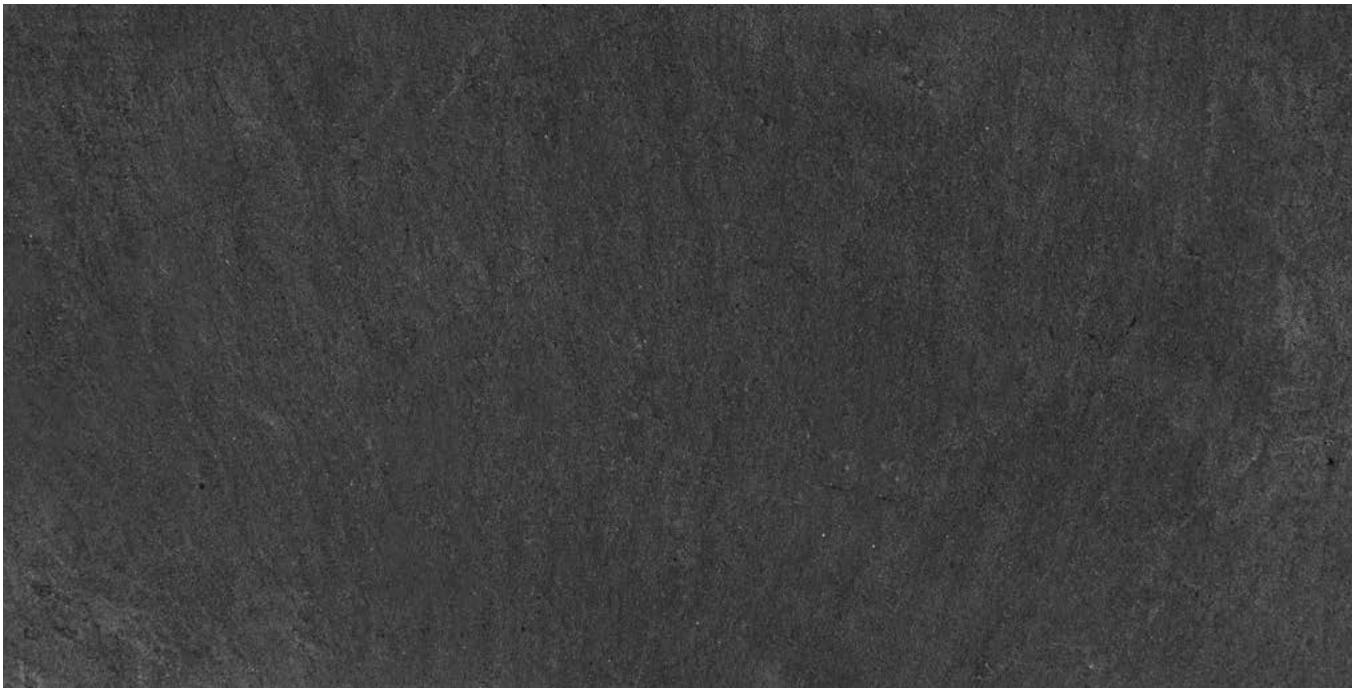

## Formats



Rectangular Rhomboid Bullnose Ogival Irregular

## Selections



## Technical specifications

ABSORPTION	CARBONATE NON CARBONATED	MOR CHARACTERISTIC	SO <sub>2</sub> EXPOSURE TEST	THERMAL CYCLE TEST	FREEZE THAW TEST
0,22% Code: W1 (< 0,4%)	0,29% Fullfil (< 2%)	Longitudinal 49 MPA	S1	T1	Fullfil < 0,4%

## International certifications



European Standard: EN 12326 | French Specifications: NF 228-02/01/01 | British Standard: BS 680 Part 2