

ACCOMMODATION SCHEDULE:

Private House Types	Count
Total Private House Types	140 no.




TOTAL NO. OF UNITS	Count
	207 no.

METER BOXES
 METER POSITIONS SHOULD NOT BE ON FRONT OR PROMINENT LOCATIONS.
 IF POSSIBLE ELECTRIC METERS SHOULD BE POSITIONED INTERNALLY
 GAS METERS SHOULD BE SEMI CONCEALED WHERE POSSIBLE

 Preliminary design only
 subject to change. More
 information required as per
 email for areas ringed
 purple


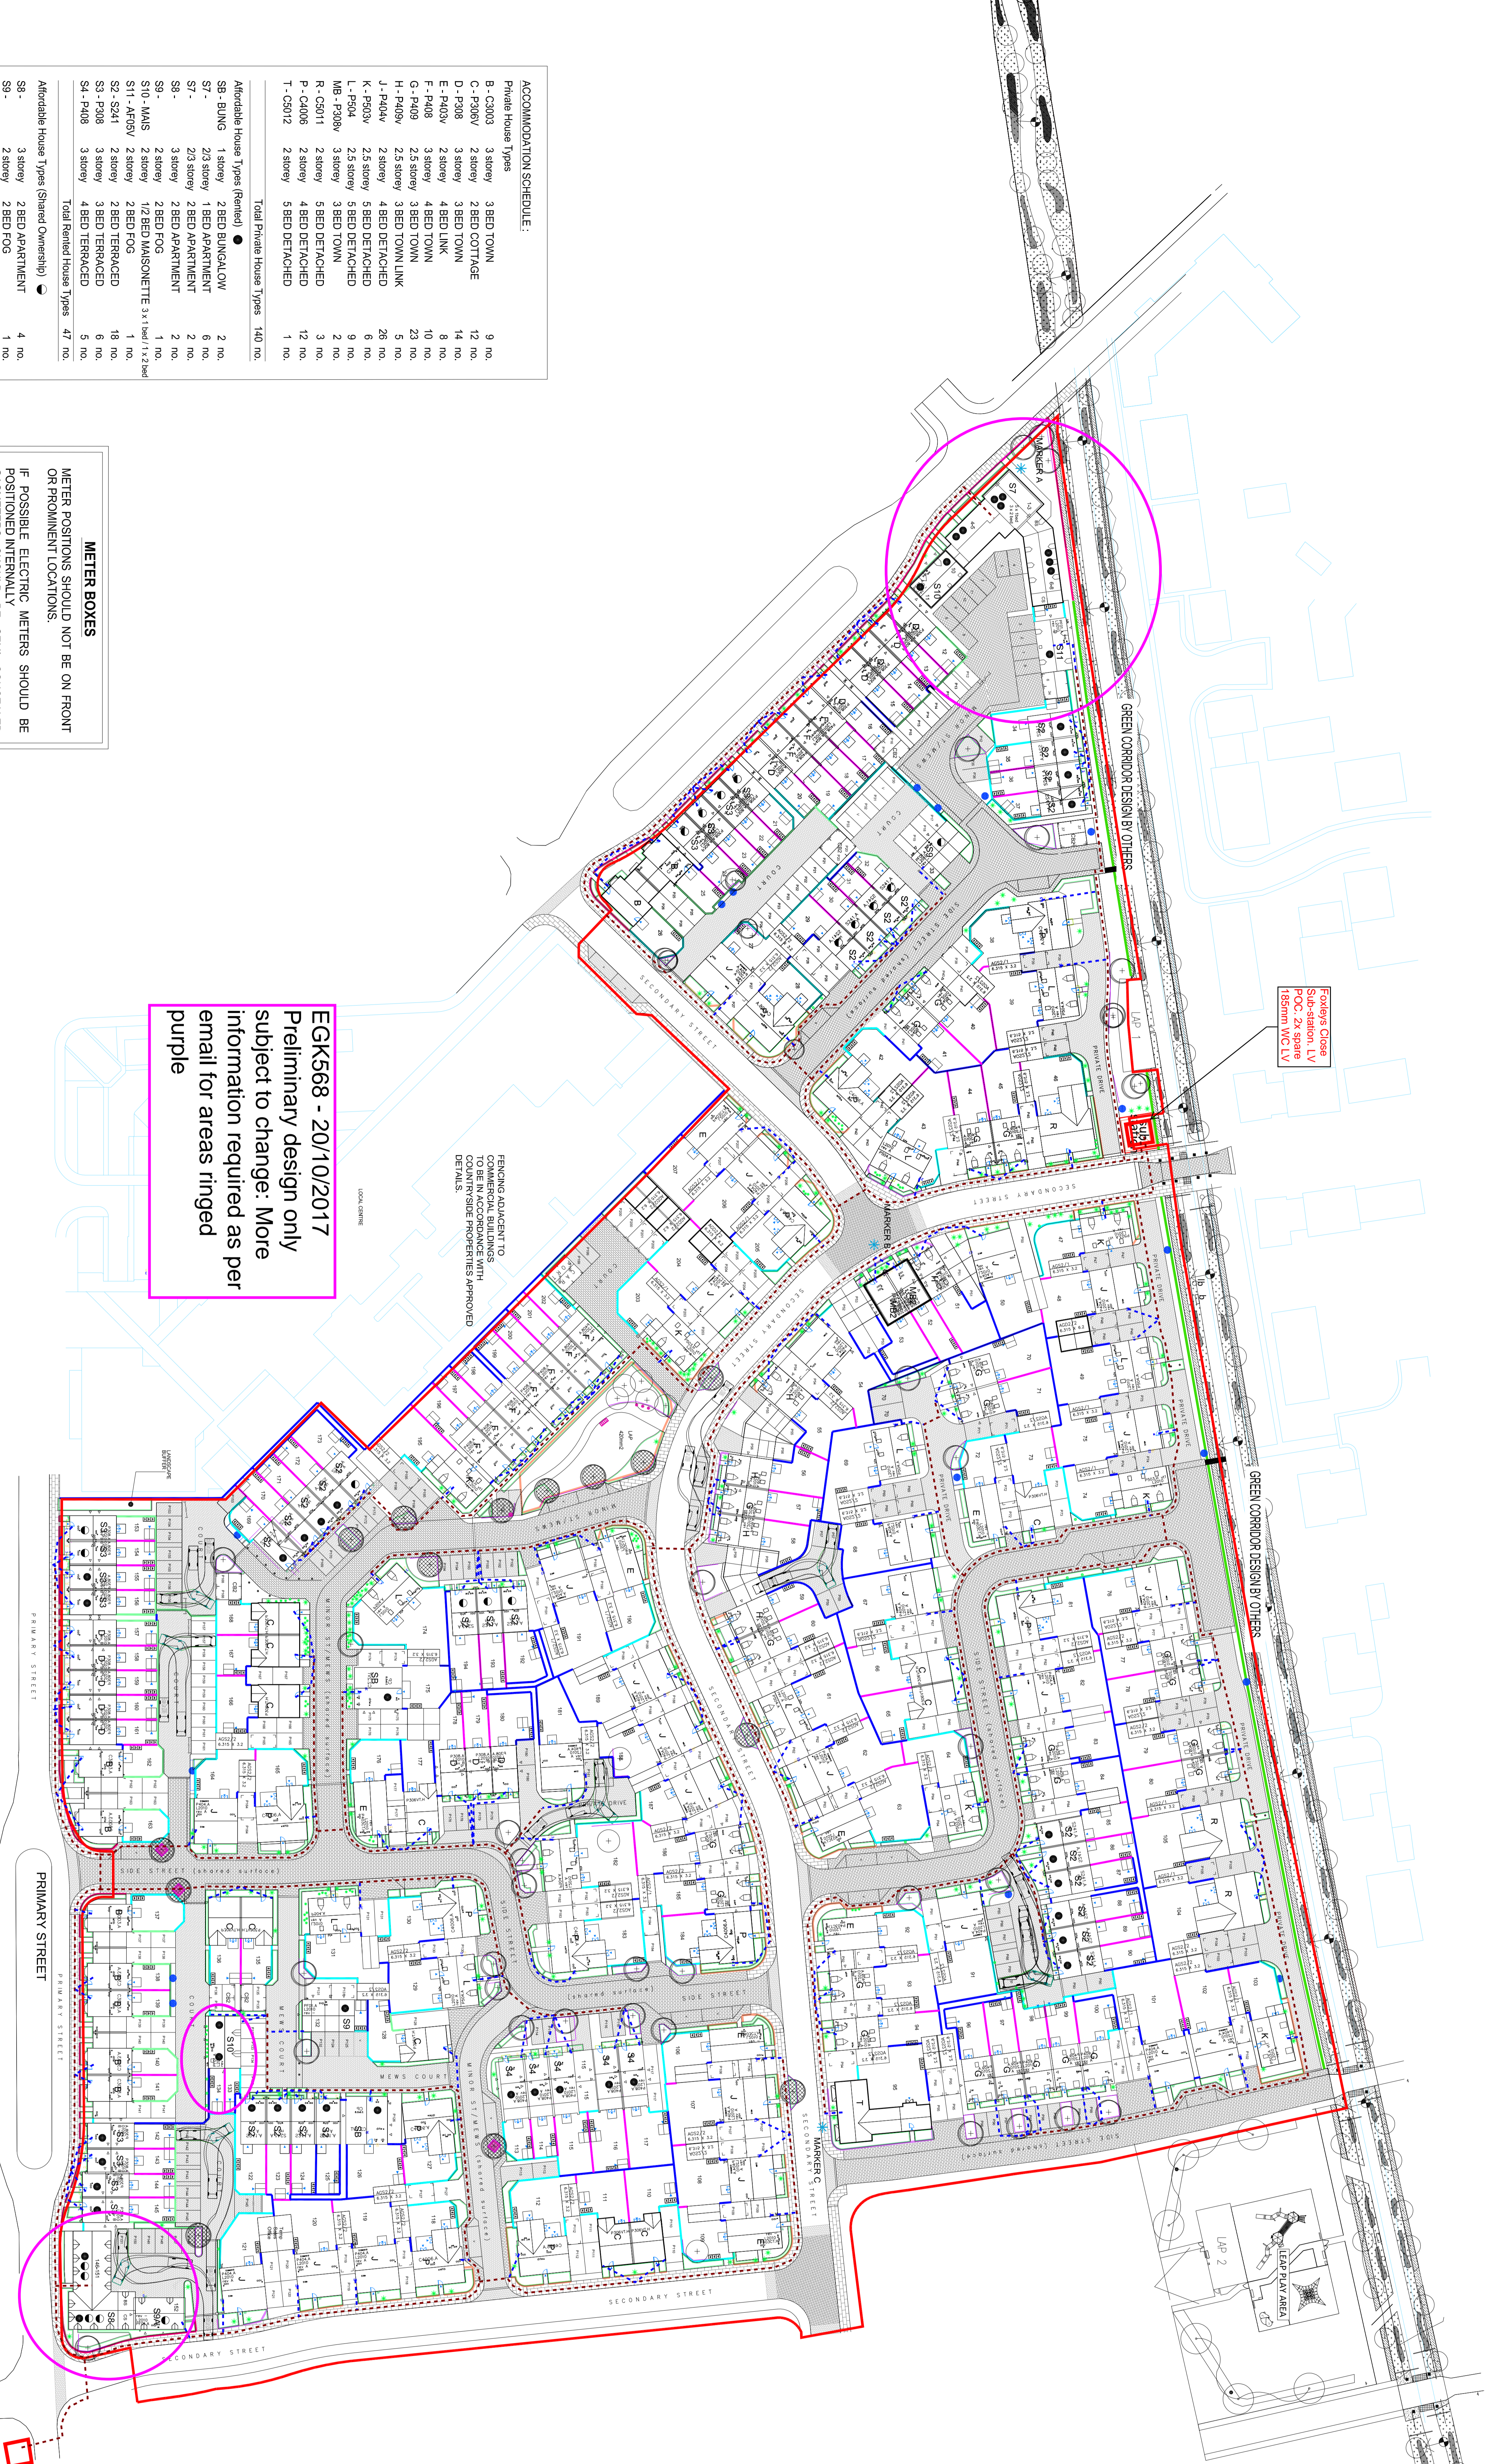

Forkley Close
 Sub-station LV
 POC 2x square
 185mm PVC LV


LEGEND:

- 1800 HIGH CLOSE BOARD FENCE
- 1800 HIGH BRICK SCREEN WALL (Laid in English Bond)
- 1800 HIGH LARCH LVP FENCE
- 900 HIGH TIMBER POCKET FENCE
- 600 HIGH STONE WALL
- 600 HIGH PLAT PAUL TOP HIGH METAL RAILINGS (PAINTED BLACK - CONTEMPORARY STYLE)
- 1500 HIGH BRICK SCREEN WALL WITH 300 TRELLIS
- 900 HIGH TIMBER RANCH STYLE FENCE
- DEPOTES BOULARDS
- BS BIN STONE
- CS CYCLE STRE
- DEPOTES MARSHALLS PERMEABLE CONCRETE BLOCK PAVED HARD SURFACE (Natural)
- DEPOTES MARSHALLS PERMEABLE CONCRETE BLOCK PAVED HARD SURFACE (Concrete)
- DEPOTES MARSHALLS PERMEABLE CONCRETE SLABS (BURF COLOUR)
- MARKER BUILDING - A-B-C

TIMBER SUEDE TO ACCOMMODATE CYCLE STORAGE
 REFER TO LANDSCAPING LAYOUT, LANDSCAPE STRATEGY PLANS 1-2-3 FOR PLANNING STRATEGY PROPOSALS

BOVIS HOMES
 BICESTER KME

1500 @ A0

PLANNING LAYOUT

DATE: 16/01/18

SCALE: 1:500

PROJECT: BKME-02-280

0

1500 @ A0