


Copyright Information:  
 Reproduced by permission of Ordnance Survey on behalf of HMSO © Crown Copyright and database right 2016.  
 All rights reserved Ordnance Survey  
 Licence number 100028040

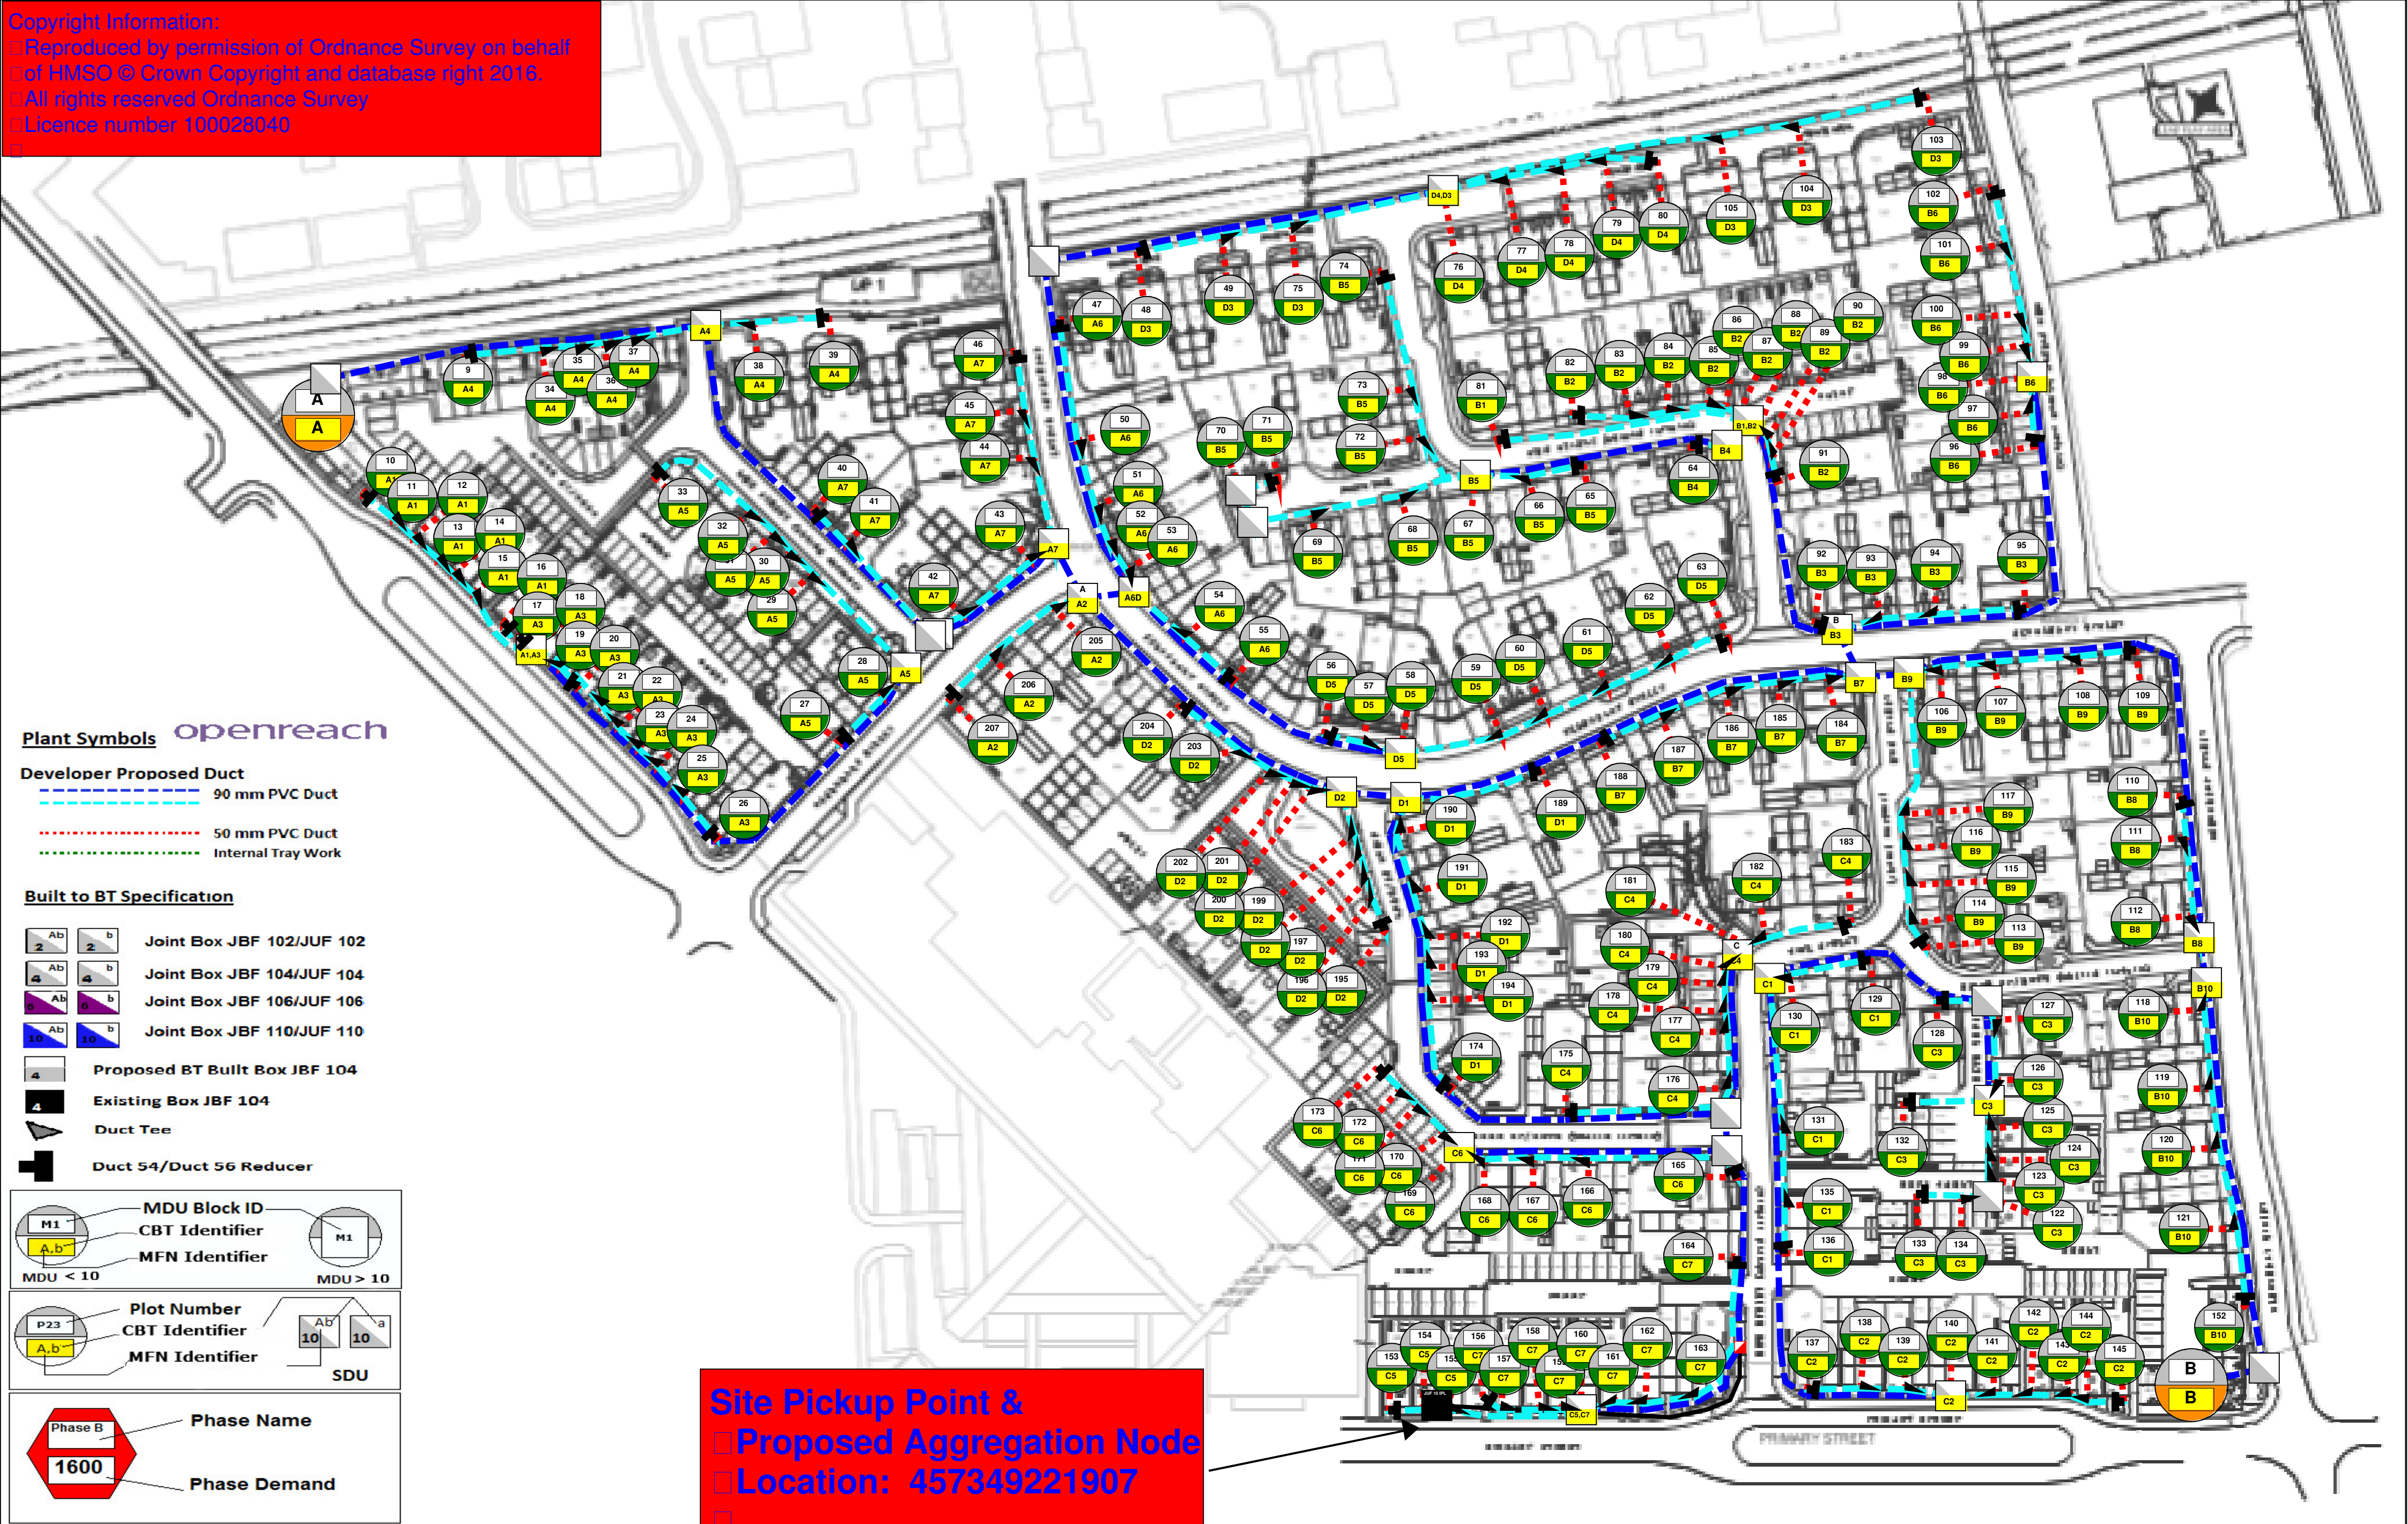

**Plant Symbols** *openreach*

**Developer Proposed Duct**

- 90 mm PVC Duct
- 50 mm PVC Duct
- Internal Tray Work

**Built to BT Specification**

- Joint Box JBF 102/JUF 102
- Joint Box JBF 104/JUF 104
- Joint Box JBF 106/JUF 106
- Joint Box JBF 110/JUF 110
- Proposed BT Built Box JBF 104
- Existing Box JBF 104
- Duct Tee
- Duct 54/Duct 56 Reducer

**MDU Block ID**  
 CBT Identifier  
 MFN Identifier  
 MDU < 10  
 MDU > 10

**Plot Number**  
 CBT Identifier  
 MFN Identifier  
 SDU

**Phase Name**  
 Phase Demand

**Site Pickup Point & Proposed Aggregation Node**  
 Location: 457349221907

Plant On Map Job Description :NEW SITE - KINGSMERE Proposal :OPENREACH FIBRE CONNECTORISED NETWORK PROPOSAL

**Important Notice - BT's joint boxes (JB and JUF) must be constructed in non carriageway situations only.**  
**If there is any deviation from this please contact your newSite Representative before work commences.**

Print not to scale

Certified By:

Date:

Exchange Area: BGB  
 Estimate Number:  
 Planned By: PAM STEADMAN  
 NSI: BGB/355 Issue: VERSION 1  
 Map Ref: 457223222007  
 Date: 2017-09-12