

Notes:  
The contractor must verify all dimensions on site before commencing any work on shop drawings, do not scale from this drawing  
McBains Ltd copyright

BIM Transmittal Disclaimer  
McBains Ltd makes no express or implied warranties with respect to the character, function, or capabilities of the data (inclusive of 3rd party data incorporated herein), or the suitability of the data for any particular purpose beyond those originally intended by McBains Ltd. Please refer to our standard terms and conditions for further details.


NOTE:  
ALL BATHROOMS, GARAGE, LANDINGS & ENSUITE WINDOWS TO HAVE OBSCURED GLASS  
REFER TO EXTERNAL MATERIALS PLAN FOR SPECIFIC MATERIALS AND COLORS.



ELEVATION 1 - FRONT

ELEVATION 2 - SIDE

Elevation 2 - Side

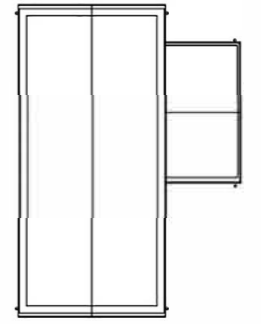

Elevation 4 - Side

Net Floor Area: 158.88 sq.m. / 1710 sq.ft.

Stone: Beckstone Golden Buff - Tumbled  
Tiles: Rivendale Blue/Black Fibrecement Slate  
150mm high Stone Cills and Lintels



ELEVATION 3 - REAR

ELEVATION 4 - SIDE

REV	AMENDMENT	DATE	CHKD
C	Amended to suit plan	16.01.18	AB
B	Amended to suit plan	04.10.17	EC
A	Amended to suit layout	21.04.16	EC

PLANNING

**McBains**  
McBains Ltd  
5th Fl. 26 Finsbury Square London EC2A 10S  
+44 (0)20 7786 7900  
mcbains.co.uk

CLIENT  
**Bellway**

PROJECT  
PARCELS KM5 & KM22  
KINGSMERE  
OXFORDSHIRE

DRAWING TITLE  
HOUSETYPE PLANS  
KM10  
Plots 50 and 51

**ARCHITECTURE**

SCALE 1:100 @ A3  
DRAWN BY AB/TS/EC  
CHECKED EC/PO/R  
DATE Jan 2016

DRAWING NUMBER	REVISION
LHG 57699 - 159	C

