


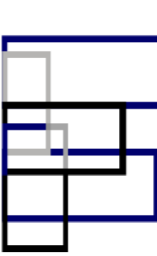

Plan (1:200)

General Notes

Do not scale from this drawing.
 This drawing is to be read in conjunction with all other relevant drawings.
 Should there be any discrepancy between details indicated on this drawing and those indicated on other drawings the Engineer should be informed (RUSH) to construction on site.
 Until technical approval has been obtained from the relevant Authorities it should be understood that all drawings issued are preliminary and NOT for construction. All dimensions shown are in millimetres unless noted otherwise. Refer to CDS Specification notes when reading this drawing.

Revised By	Date	Details	CHKD
Drawing Status			Tender
 <p>Construction Design Solutions Consulting Civil, Structural, Highway & Drainage Engineers 79 Wollaton Road, Tel: 0115 822 9491 Nottingham, Nottinghamshire NG9 2JZ General Email: design@cdsconsulting.co.uk Web Site: www.cdsconsulting.co.uk</p>			
Client: X-Cel Construct			
Project: Proposed Kingsmere Local Centre Kingsmere Bicester			
Title: Levels Layout Plan			
Scale (A1)	Drawn by:	Dwg. No.	
As Shown	M.E.	2017 7040 25B	
Date:	Checked by:		
08/03/17	LMH		