

© 2012 RPS Group
Notes

- This drawing has been prepared in accordance with the scope of RPS's appointment with its client and is subject to the terms and conditions of that appointment. RPS accepts no liability for any use of this document other than by its client and only for the purposes for which it was prepared and provided.
- If received electronically it is the recipient's responsibility to print to correct scale. Only written dimensions should be used.
- This drawing should be read in conjunction with all other relevant drawings and specifications.

PAVING FINISHES KEY

Grey
 Harvest Buff
 Single row of Tegula Priora (Harvest Buff) paving blocks laid in stretcher course (240mm x 160mm)

KERBING KEY

Conservation Dropper Kerbs.
 Conservation Kerb. Silver Grey. 50mm upstand.
 Conservation Kerb. Silver Grey. Flush (0-6mm) upstand.

BOUNDARY TREATMENT KEY

Timber Knee Rail
 1.8m Masonry Wall
 0.6m Vernacular Brick Wall
 Natural Wattle Fencing


GENERAL

Site Boundary

B Minor amendments to Key Text. JB KMc 11.09.17

A FIRST ISSUE SC JB 07.09.17

Rev	Description	By	Ckd	Date

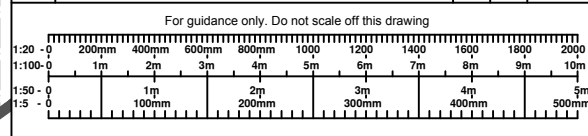

Noble House
Capital Drive, Linford Wood, Milton Keynes MK14 6QP
T: +44 (0)1908 669898 E: rpsmks@rpsgroup.com F: +44 (0)1908 669899

Client **Bellway**

Project Kingsmere, Bicester
KM5 & KM22

Title Public Footpath Crossing
Driveway to Plots 50 / 51

Status Preliminary	Scale 1:200 @A3	Date Created 07.09.17
Project Leader KMc	Drawn By SC	Checked by JB

Drawing Number JKK8310 _130	Rev B
--------------------------------	----------

rpsgroup.com