




EXISTING GROUND FLOOR PLAN

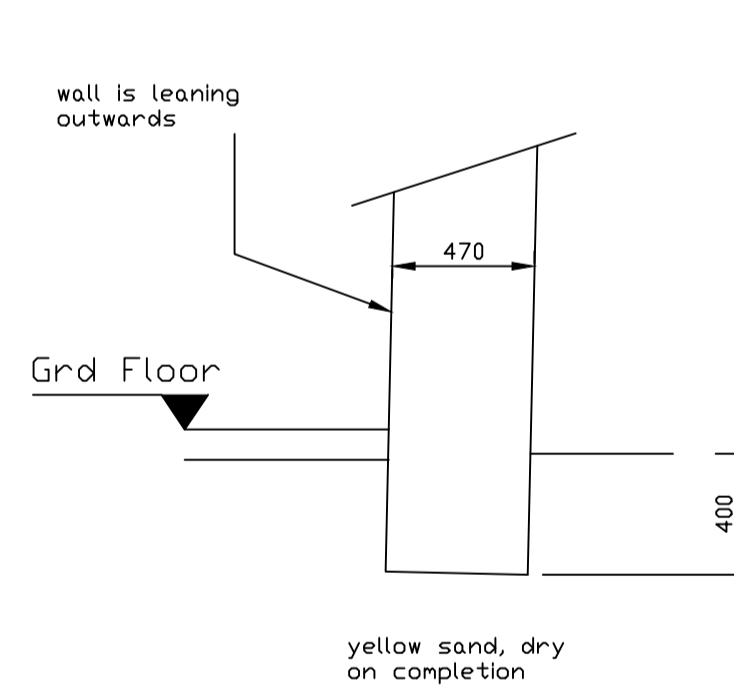


TP-1
(1:25)

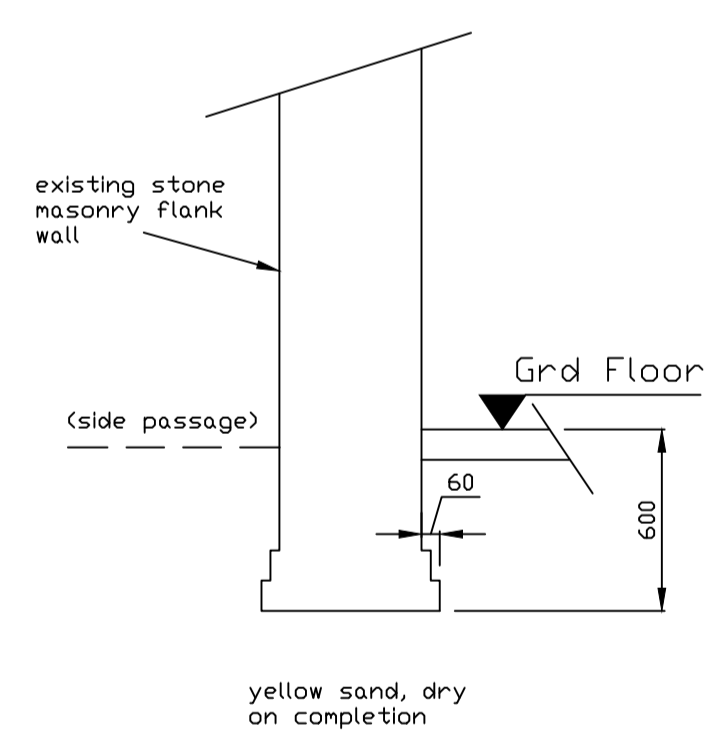


TP-2
(1:25)

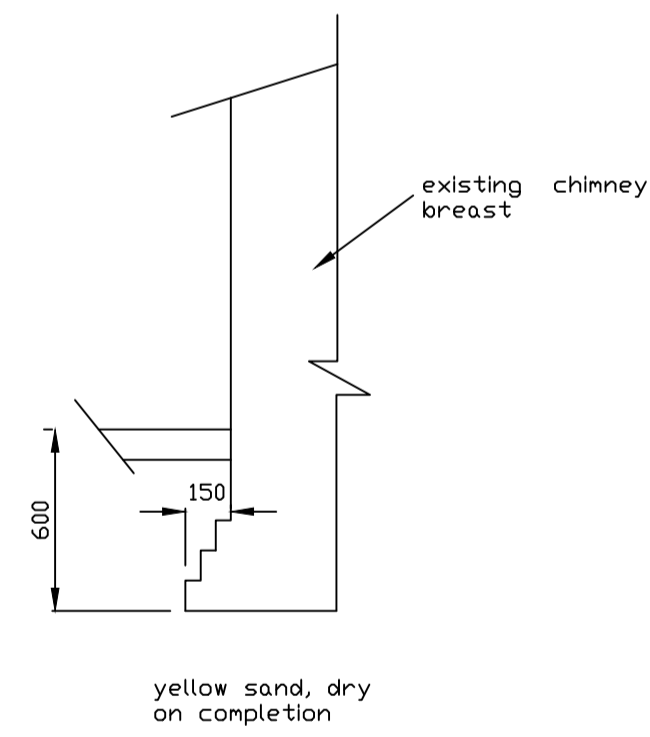

TP-2
(1:25)

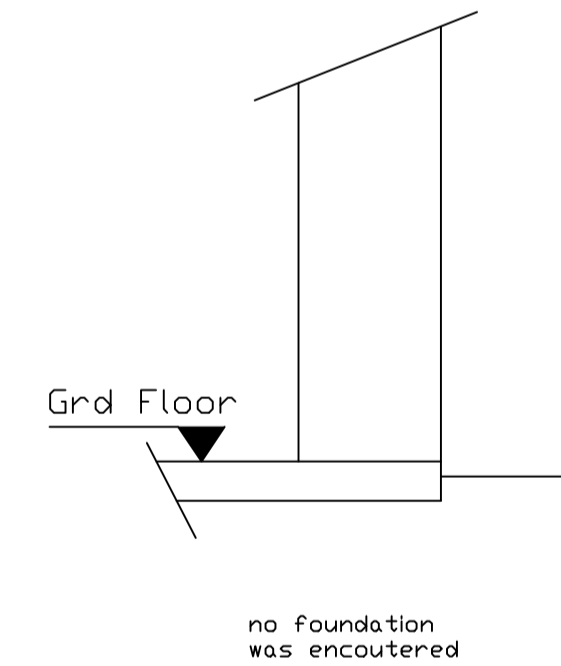

TP-3
(1:25)

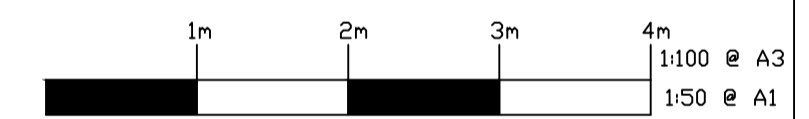

H		SG
G		SG
F		SG
E		SG
D		SG
C		SG
B		SG
A		SG

No.	Date	REVISIONS	BY

PROPERTY
 CHANCEL COTTAGE
 STEEPLE
 ASTON OX25 4SF

DRAWING TITLE
 TRIAL PIT RECORD

	Consulting Structural Engineers & Party Wall Surveyors	
	Tel:	020 8050 1086
	Email:	info@sgstructures.co.uk
	Web:	www.sgstructures.co.uk

Scale:	Date	Drawing No.
1:50	06-17	17BK-1
Drawn	Checked	
SG		