




- GENERAL NOTES
1. ALL ROAD MARKINGS TO BE IN ACCORDANCE WITH 'STATUTORY INSTRUMENTS 2016 No. 362 ROAD TRAFFIC: THE TRAFFIC SIGNS REGULATIONS AND GENERAL DIRECTIONS 2016'

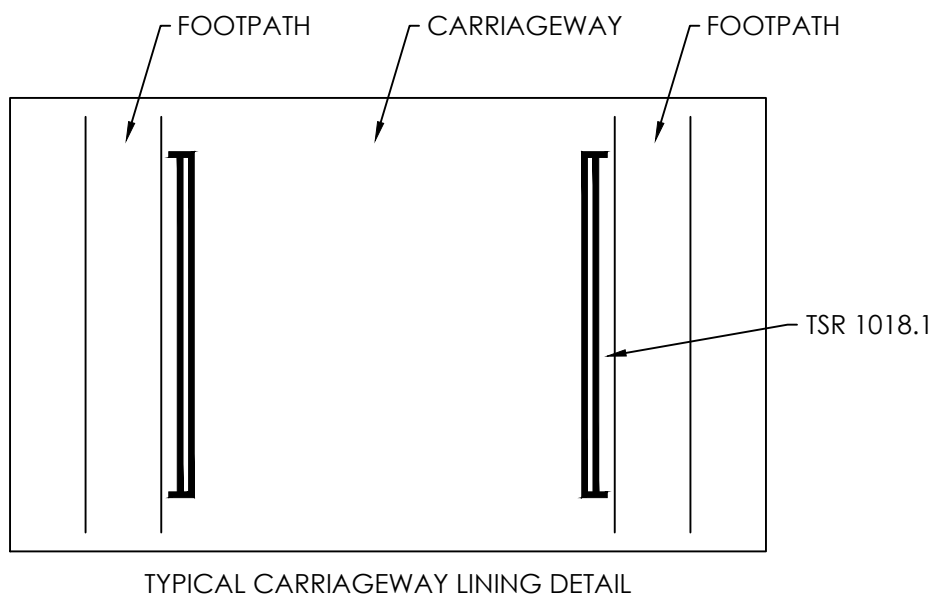

- KEY:
- EXTENT OF PROPOSED PARKING RESTRICTION
 - TSR 1018.1 (DOUBLE YELLOW LINE)
 - BOLLARDS TO DROPPED KERBS

Create Consulting Engineers accept no responsibility for any unauthorised amendments to this drawing. Only figured dimensions are to be worked to. **COPYRIGHT © RESERVED**

REV	DATE	AMENDMENT DETAILS	DRAWN	APPROVED
C	16.01.18	ADDING DOUBLE YELLOW	JM	SW
B	21.09.17	CPG RETAIL PARK DETAIL REMOVED	SW	BWA
A	21.09.17	ROAD NAMES ADDED	SW	BWA

PROJECT BICESTER	DATE 01.09.17	DRAWING STATUS INFORMATION	
DRAWING TITLE PROPOSED PARKING RESTRICTIONS PHASE 1	SCALE(S) SW	DESIGNED SW	
CLIENT COUNTRYSIDE PROPERTIES LTD	CHECKED BWA	APPROVED BWA	
DRAWING No 03/210	REVISION C	JOB No 874	

www.createconsultingengineers.co.uk