



1 - PLAYDALE ROLL 'N' ROPE
(PRODUCT CODE RRP)



2 - PLAYDALE STRIDING STILTS
(PRODUCT CODE STR/4)



3 - PLAYDALE LOG BEAM
(PRODUCT CODE LBM)



4 - PLAYDALE LOG WALK
(PRODUCT CODE AT)




5 - SIGN




6 -IROKA TRADITIONAL ARCHED BENCH WITH FLAT ARMS



7 - IROKA WOOLBROOK LITTER BIN

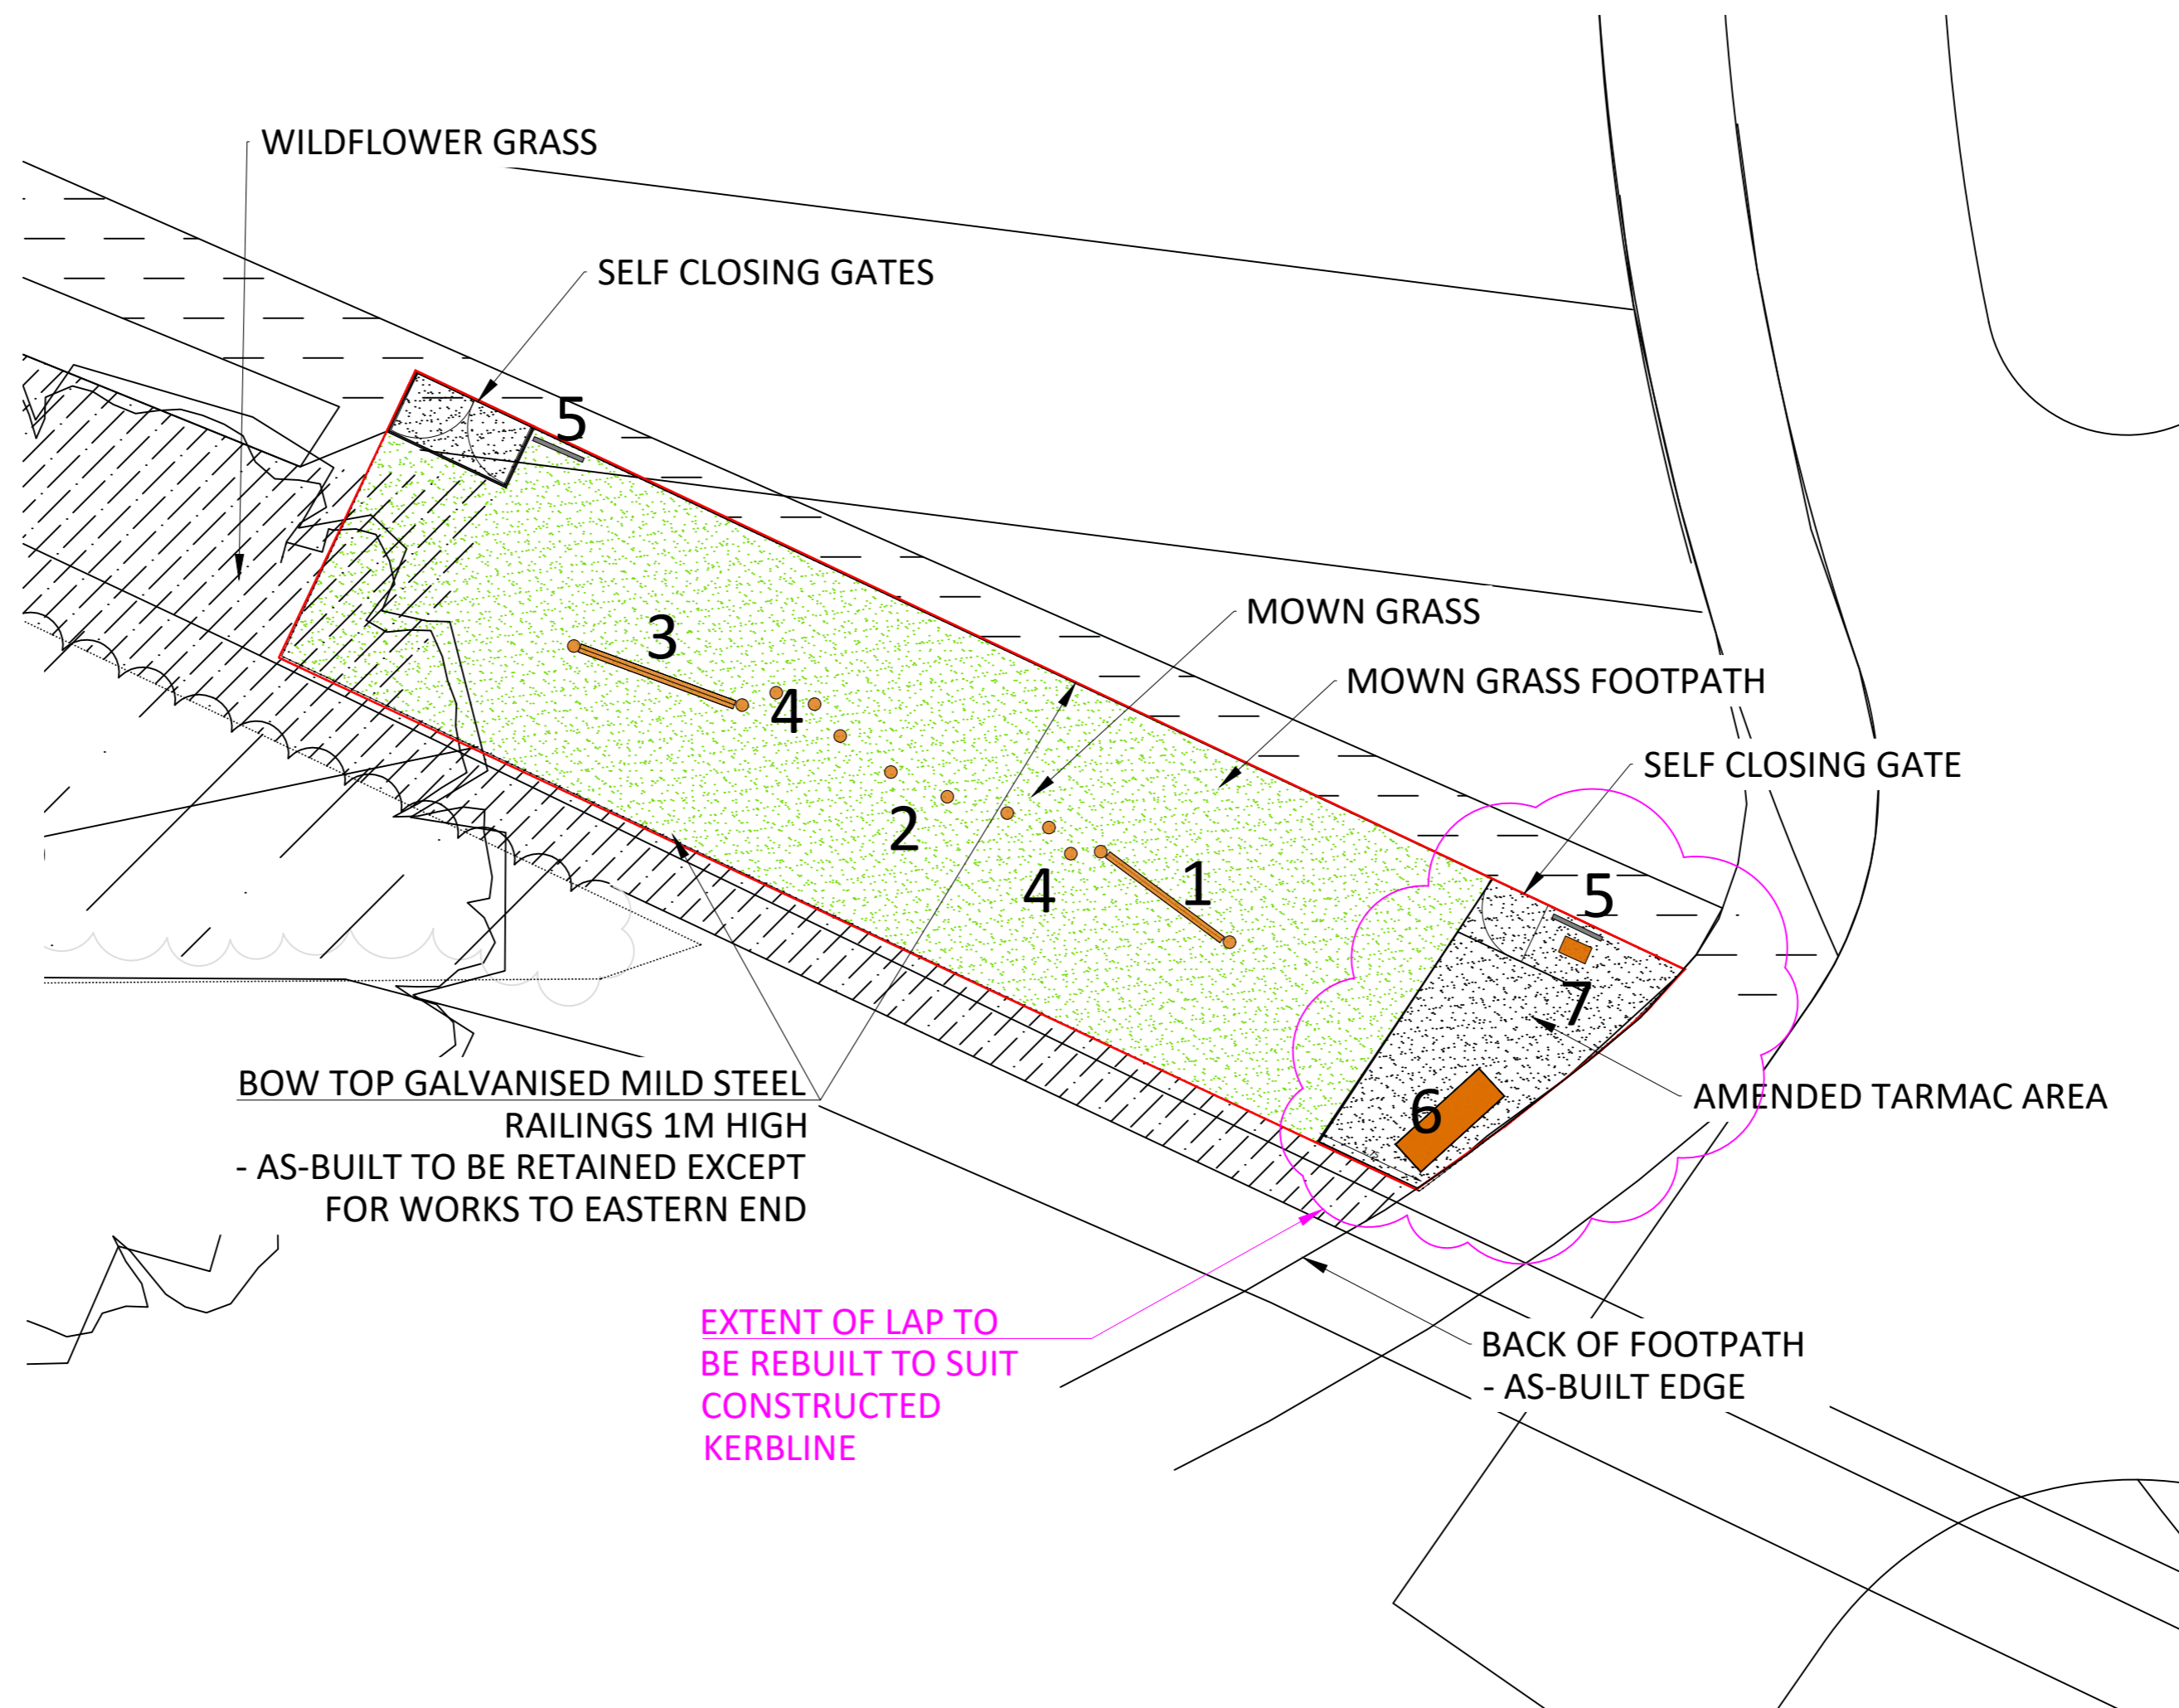

KEY

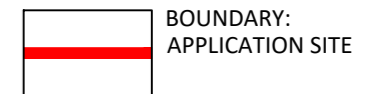

Notes
Drawing based on layout and plans taken from David Fountain drawing DFD/BIC/L34 SL3-SL4 Play Space.

Benches and Litter Bins to be supplied by:
Orchard Street Furniture
tel: 01491 642123
email: sales@orchardstreet.co.uk
www.orchardstreet.co.uk

Play equipment to be muted colours from the Playdale range

Rev	Date	Description

Drawing Status

DRAFT

DAVID JARVIS ASSOCIATES

DAVID JARVIS ASSOCIATES LIMITED
1 Tennyson Street Swindon Wiltshire SN1 5DT
t: 01793 612173 e: mail@davidjarvis.biz
www.davidjarvis.biz

Client
COUNTRYSIDE PROPERTIES (UK) LTD.

Project
KINGSMERE, BICESTER

Drawing Title
SL4 LAP

Scale	Sheet Size	Date
1:100	A2	APRIL 2018

Drawing No.	Revision
2226/038	-