


NOTE
All dimensions are checked on site
and any discrepancies to be notified
prior to the commencement of work
Do not scale from this drawing
If in doubt ask
© arch-e-tech design limited

1:250
0 5 10
m

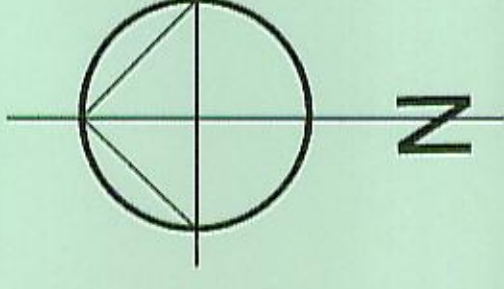

B	Final Plan	02/21/12	MJS
Fire exit pathways added and gate position moved to South Entrance. This plan also shows the location of the proposed amenity area with additional footpaths and radius for deliveries.			
A	Site Plan	12/12/11	JMT
Revised drawing showing proposed amenity area.			

arch-e-tech design ltd
Burrhead House
Jumble Lane
24 Holdings Barnside
Stratford, S15 9JU
AR23 8WU
Tel: 0145 4261021
Email: admin@arche-tech.co.uk

client
WHITBREAD PLC

job title
**BREWERS FAYRE & PREMIER INN
BICESTER
SOUTH OXFORDSHIRE**

drawing title
PROPOSED SITE LAYOUT

date
DEC 2011

scale
1:250

sheet
A0

page no
11111/01

page
B

CHEWEL DISTRICT COUNCIL
Plan No. 12/00063/166-3
Amended planning plans received
12.3.12 with Amendments/Agents
Letter dated 12.3.12

