


- Dimensions are in millimeters, unless stated otherwise.  
 - Scaling of this drawing is not recommended.  
 - It is the recipient's responsibility to print this document to the correct scale.  
 - All relevant drawings and specifications should be read in conjunction with this drawing.

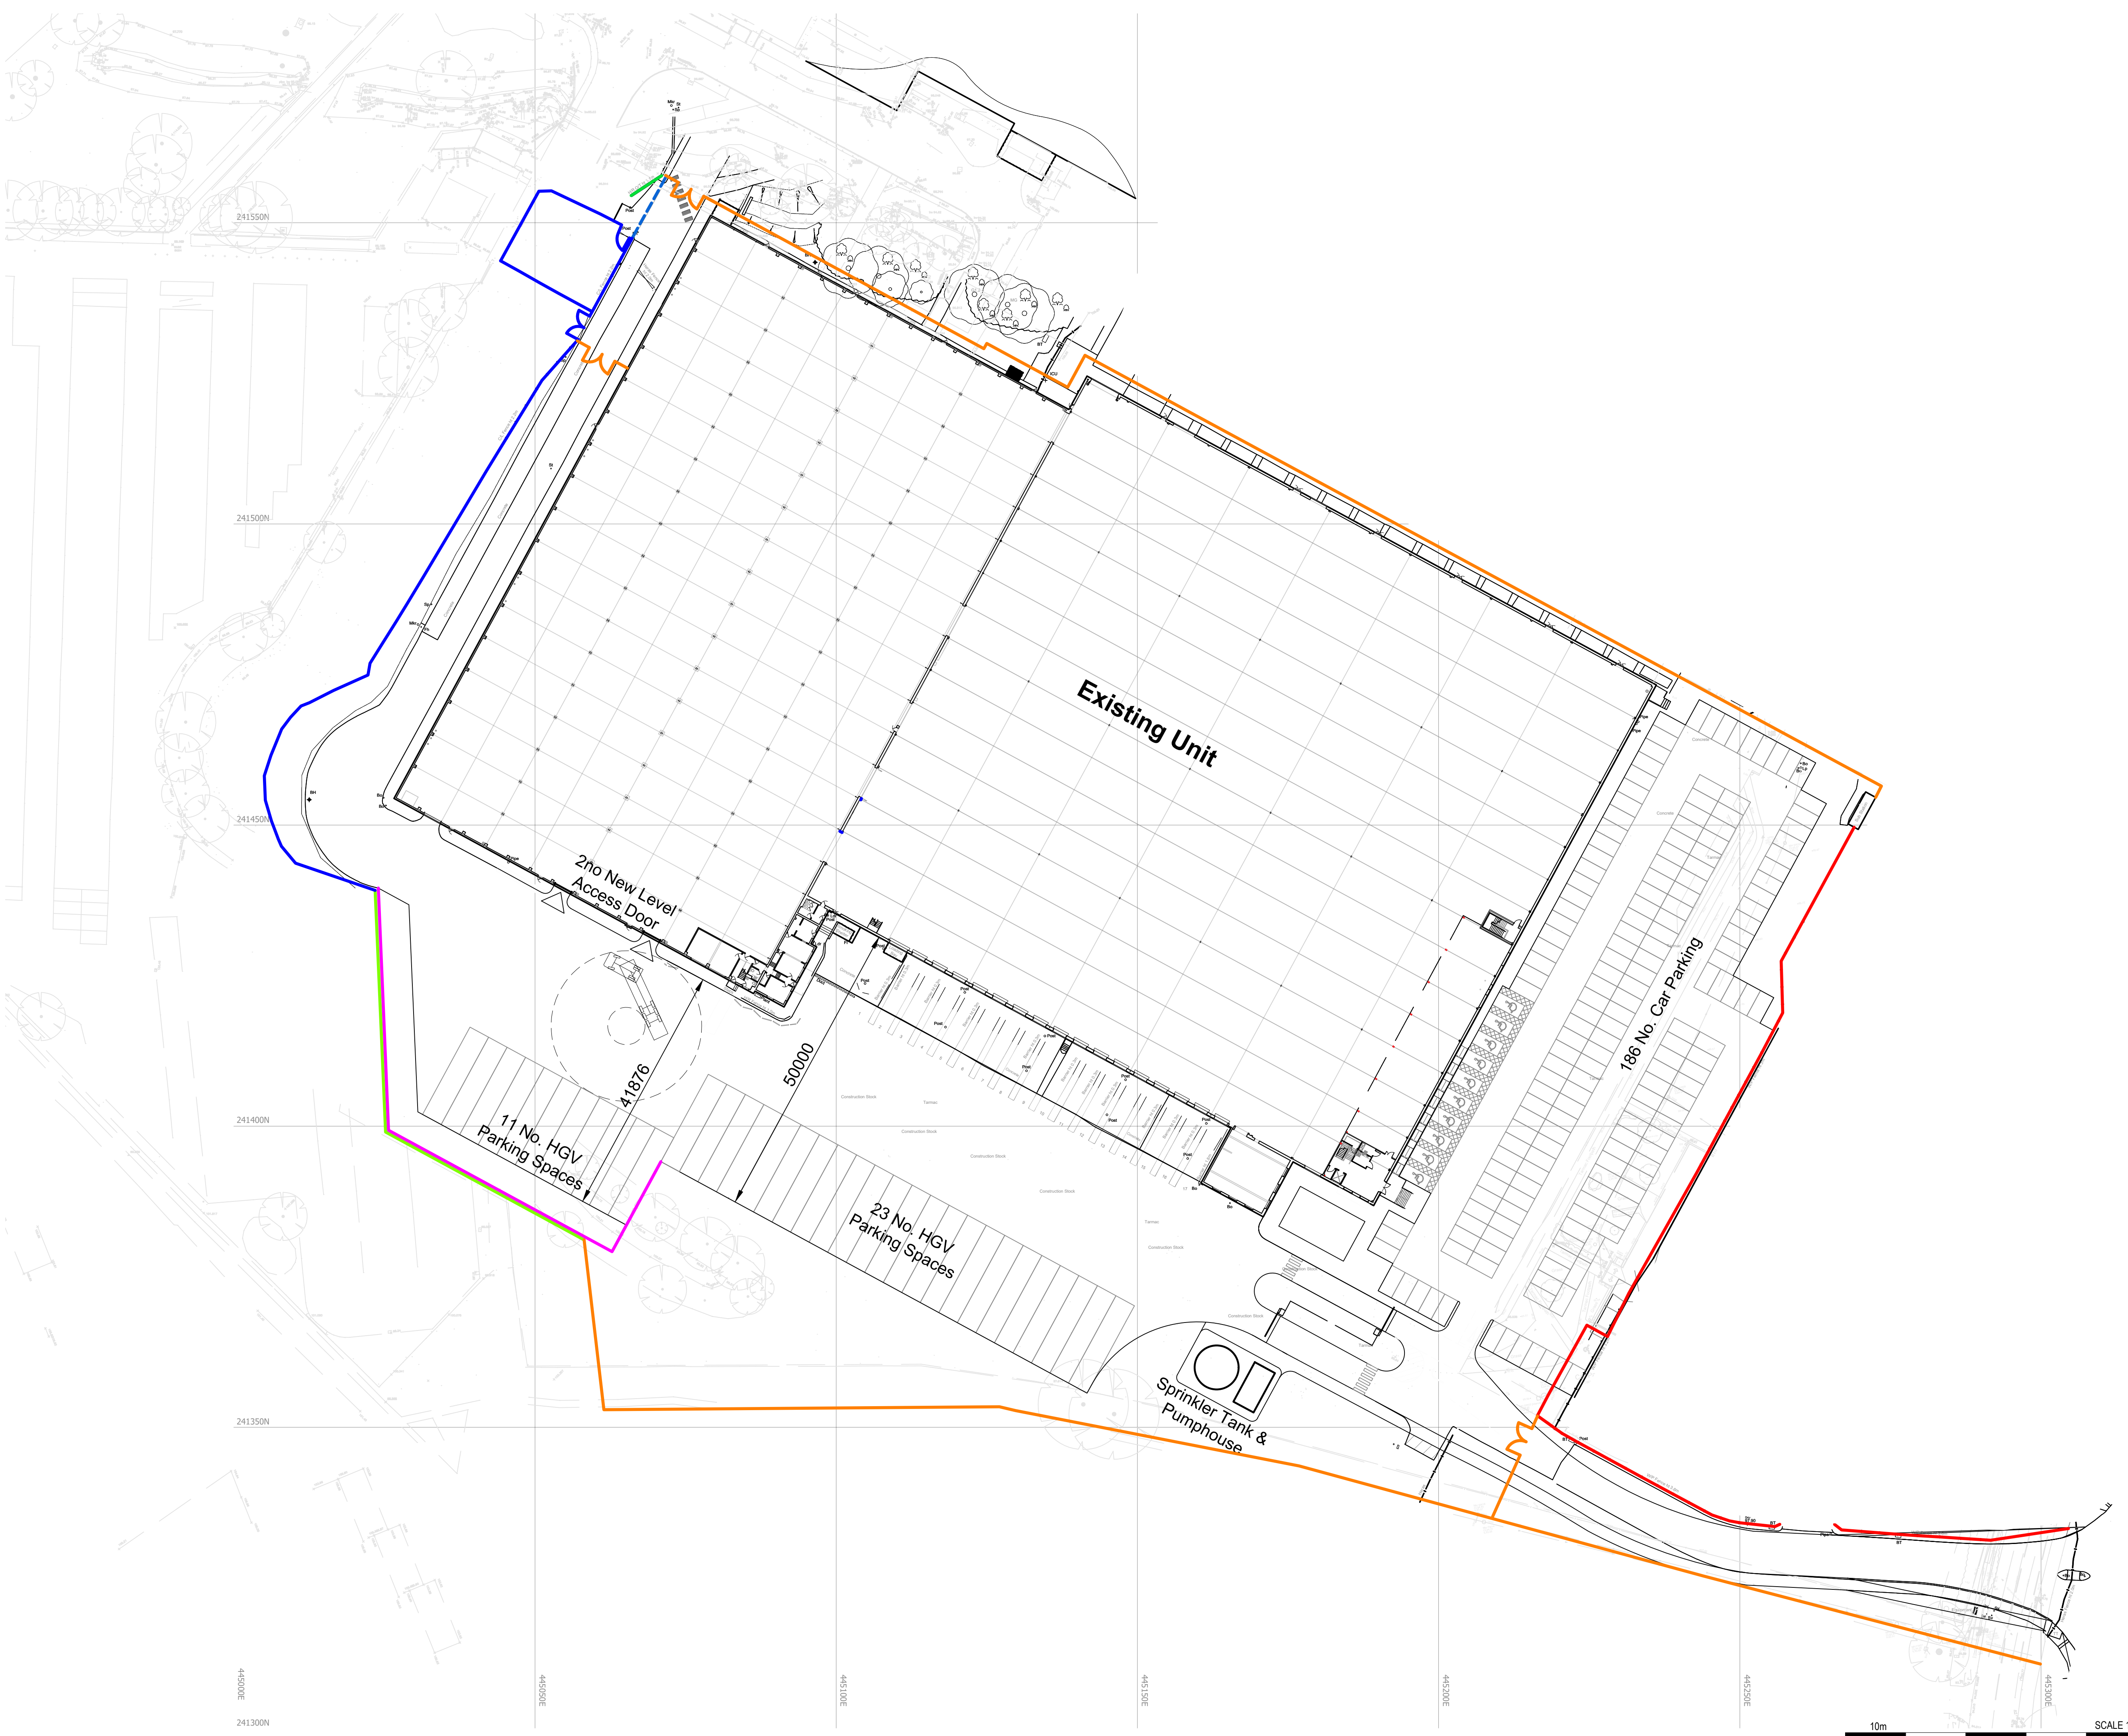

**Boundary Treatment Key:**

- Existing 1.1m steel fence
- M Existing 2.2m high chain link gate
- Existing 2.2m high chain link fence
- - - Existing fencing to be surveyed and condition assessed repaired/replaced as necessary
- Existing wooden panel fence 3m - 3.6m high
- Approximate alignment of Existing 1.8m high galvanized Palisade fence amended to suit line of proposed footway
- M Approximate alignment Existing 1.8m high galvanized Palisade gate
- Proposed Gabion Basket Retaining wall
- Approximate alignment of proposed 2.0m high close board timber fence to the top of 4m high retaining wall
- - - Approximate alignment of proposed 2.2m high chain link fence
- M Proposed 2.2m high chain link fence and gate for emergency service vehicle access



H	Windows to transport office updated.	DG	GH	25.07.18
G	Office layout updated and external layout amended.	DG	GH	11.07.18
F	Gabion Basket retaining wall updated, HGV parking amended to suit. Positioning of proposed level access doors also updated.	KF	GH	06.07.18
E	Car parking total updated	GM	GH	02/07/18
D	Boundary treatment updated	GM	GH	29/06/18
C	Car parking updated	GM	GH	29/06/18
B	Landscaping area added and positioning of accessible parking bays amended.	KF	GH	28/06/18
A	Initial Issue	DG	GH	27/06/18
rev	amendments	by	ckd	date

**Banbury 200 Unit,  
 Southam Road, Banbury**  
 Proposed Boundary Treatment Plan



Newark Beacon Innovation Centre, Caferston Way, Newark, Nottinghamshire NG24 2TN  
 t +44 (0)1636 653027 f +44 (0)1636 653010 e info@umcarchitects.com

Drawing Status:	Planning
Drawn / Checked:	GM / GH
Date:	27/06/18
Scale:	1:500 A1
Drawing no:	Revision:
16083 P010	H

