




01 PEDESTRIAN BUILDING APPROACH - A41

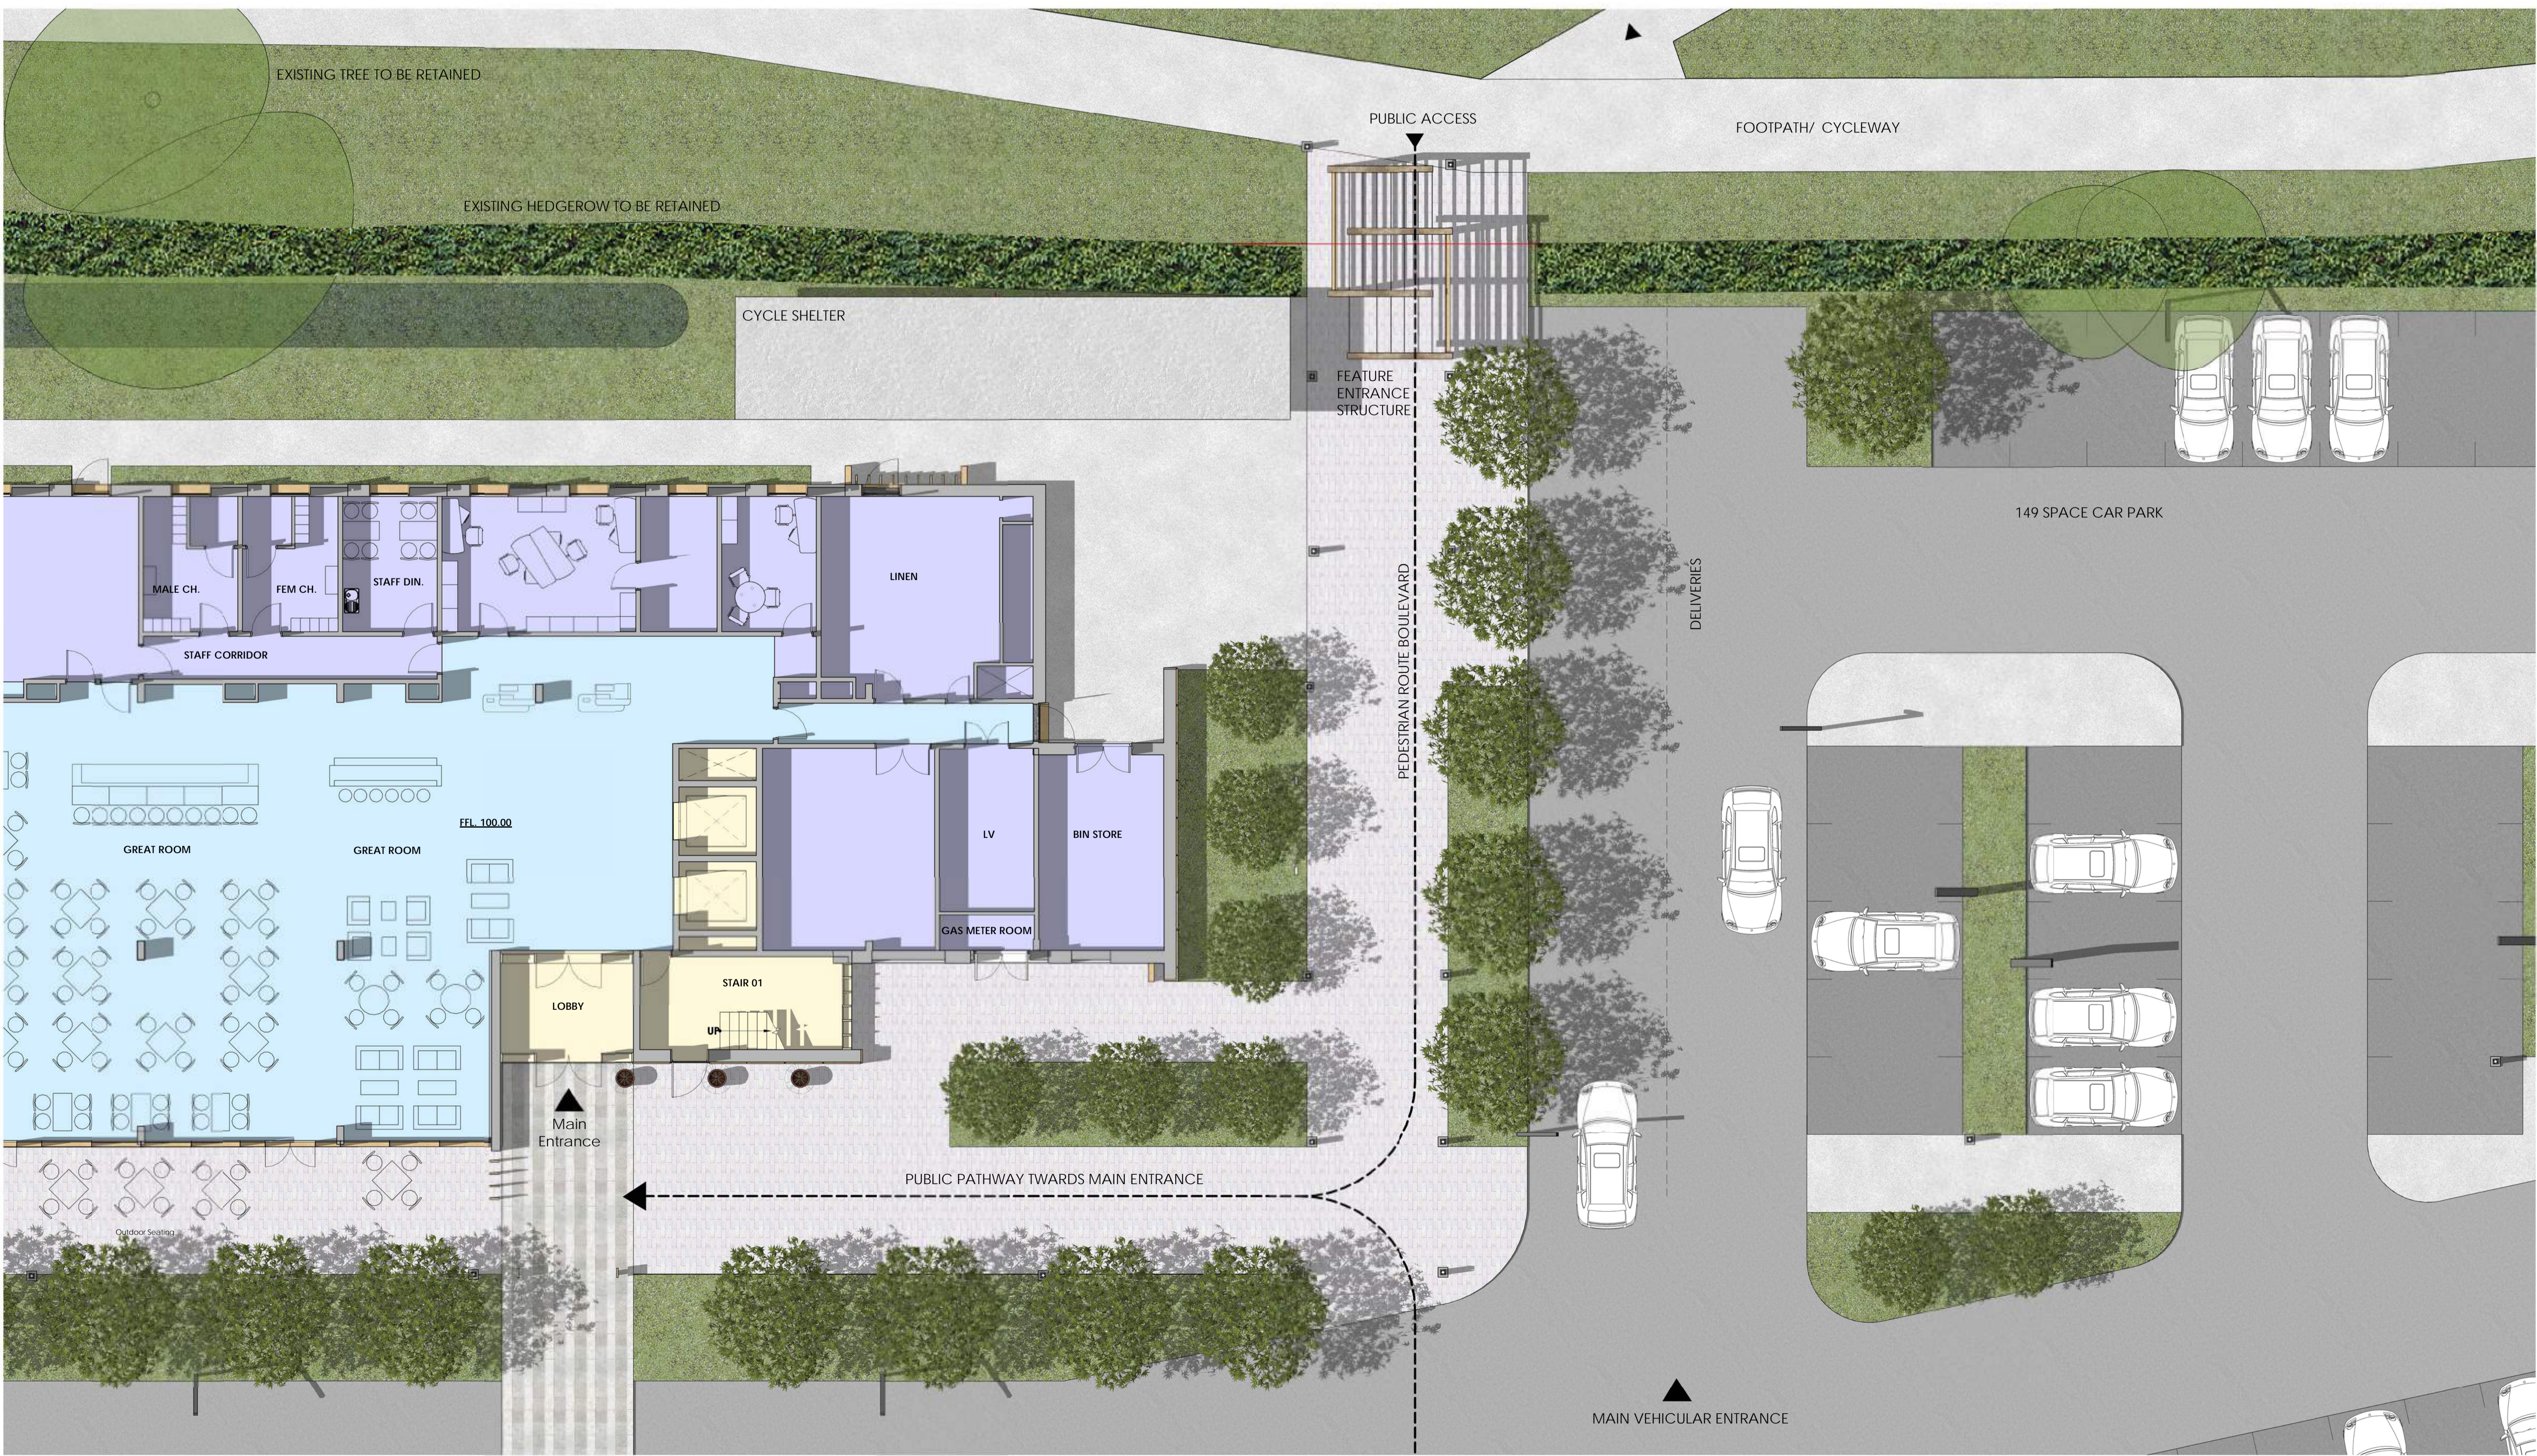

02 PUBLIC ACCESS PLAN - A41

