




South East Elevation

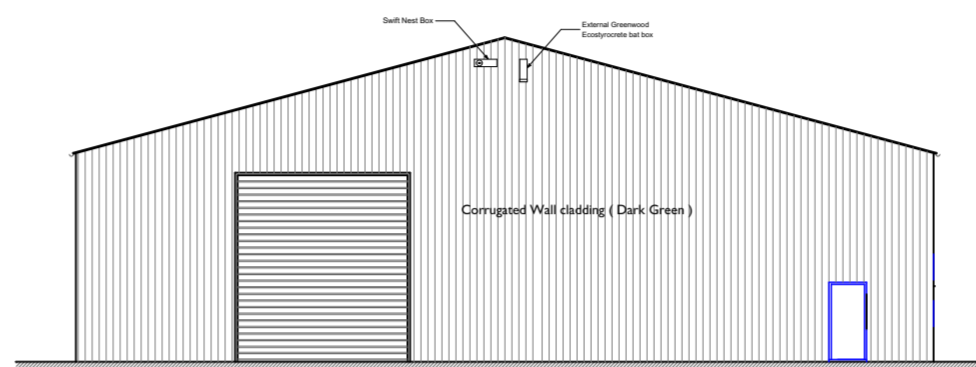


South West Elevation

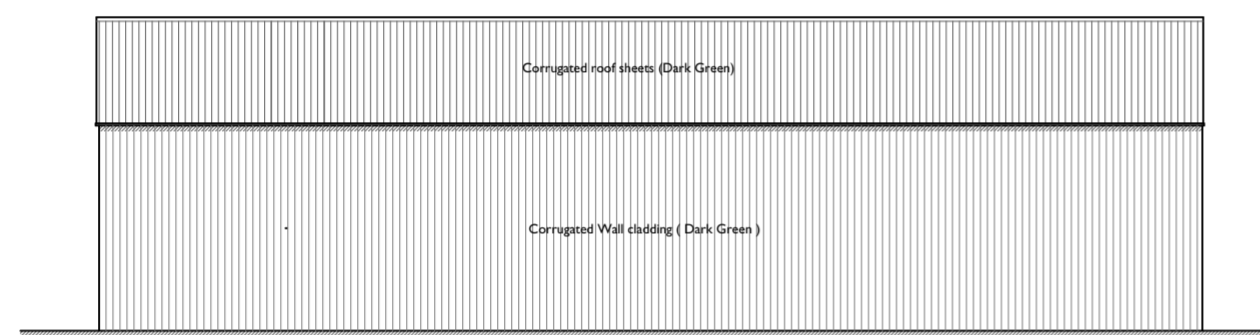


North West Elevation

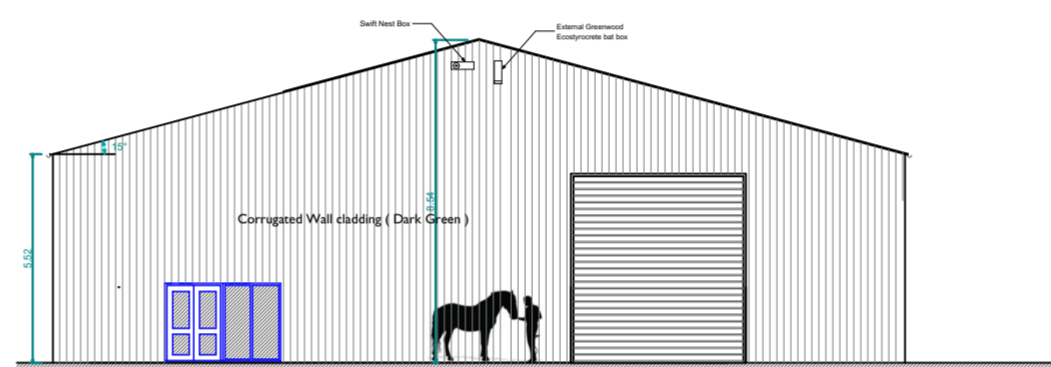

North East Elevation

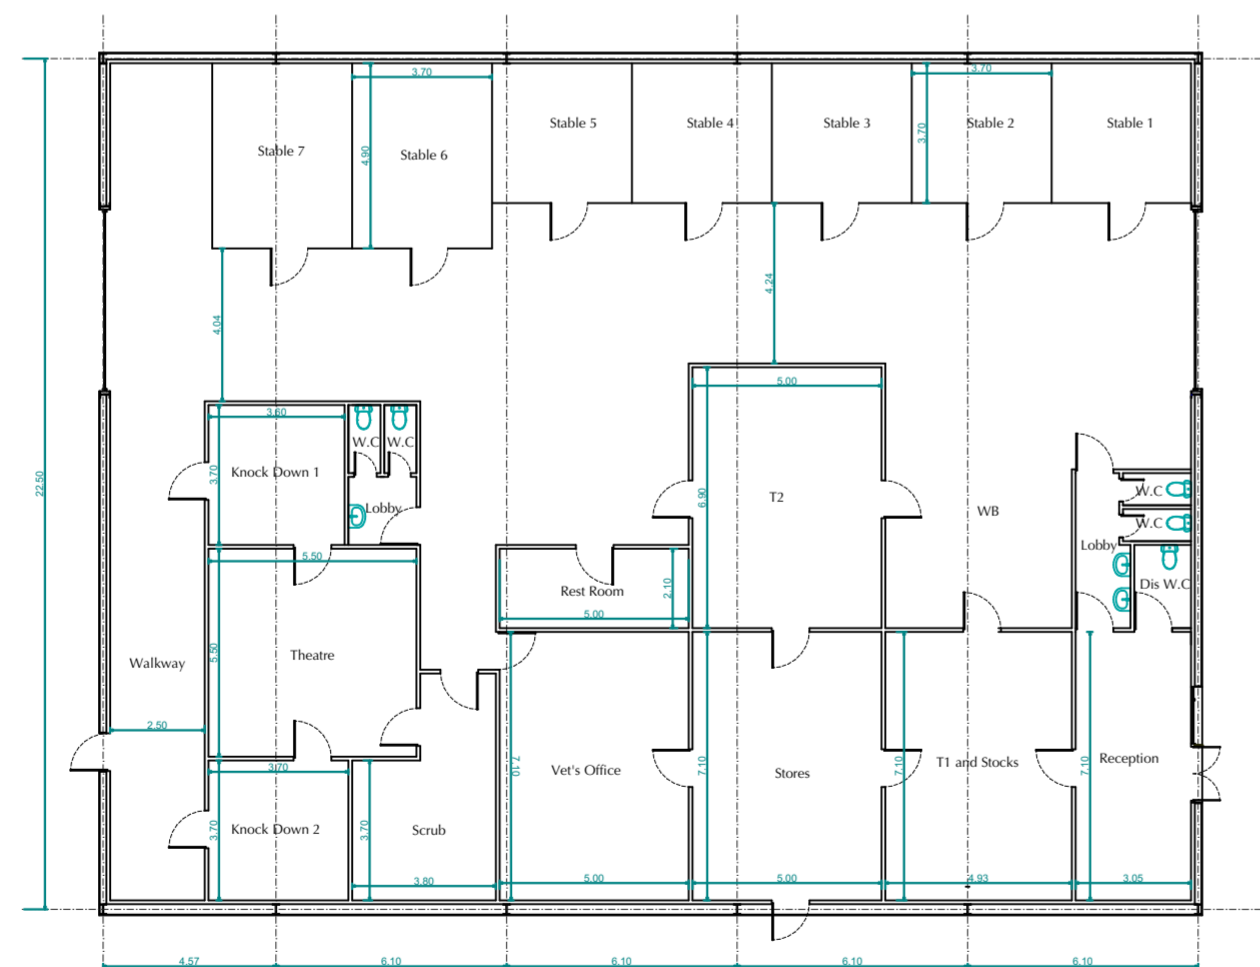

Ground Floor Plan

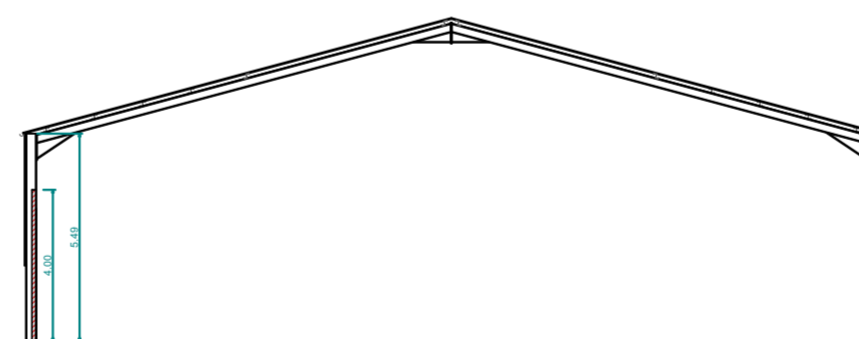

Section



Exceeding the Standard

01608 662384
www.sheldonbosleyknight.co.uk
planning@sheldonbosleyknight.co.uk

The Corner House, Market Place, Shipston-on-Stour, Warks, CV36 4AG

Mr R Taylor

Grange Farm
Swalcliffe
OX15 5EU

Project Title
New Vet Building

Drawing Title
Vet Building Plan and Elevations

Drawn by P J Leamy
Checked by
Date
Date
Drawing Scale
1:200

Drawing Number 3214 - A.02.2
Revision
Paper Size A2