


KEY

- Adoption Boundary
- Strategic Landscape Area
- Long Grass
- Mown Grass
- Bulb Planting (Bluebell, Wild Daffodils, Snowdrops, planted equal amounts at 14 bulbs/m² Supplier: www.reallywildflowers.co.uk)
- Woodscape timber bollard
- Iroka traditional arched bench with flat arms
- Iroka Woolbrook Litter Bin
- Broxap Dog K-Nine mounted dog waste bin ref BX45 2580 PM
- 600 high knee rail staggered to protect pedestrian to road

TREES

- Trees located as per approved planning drawing
- Lighting columns with 5m offset

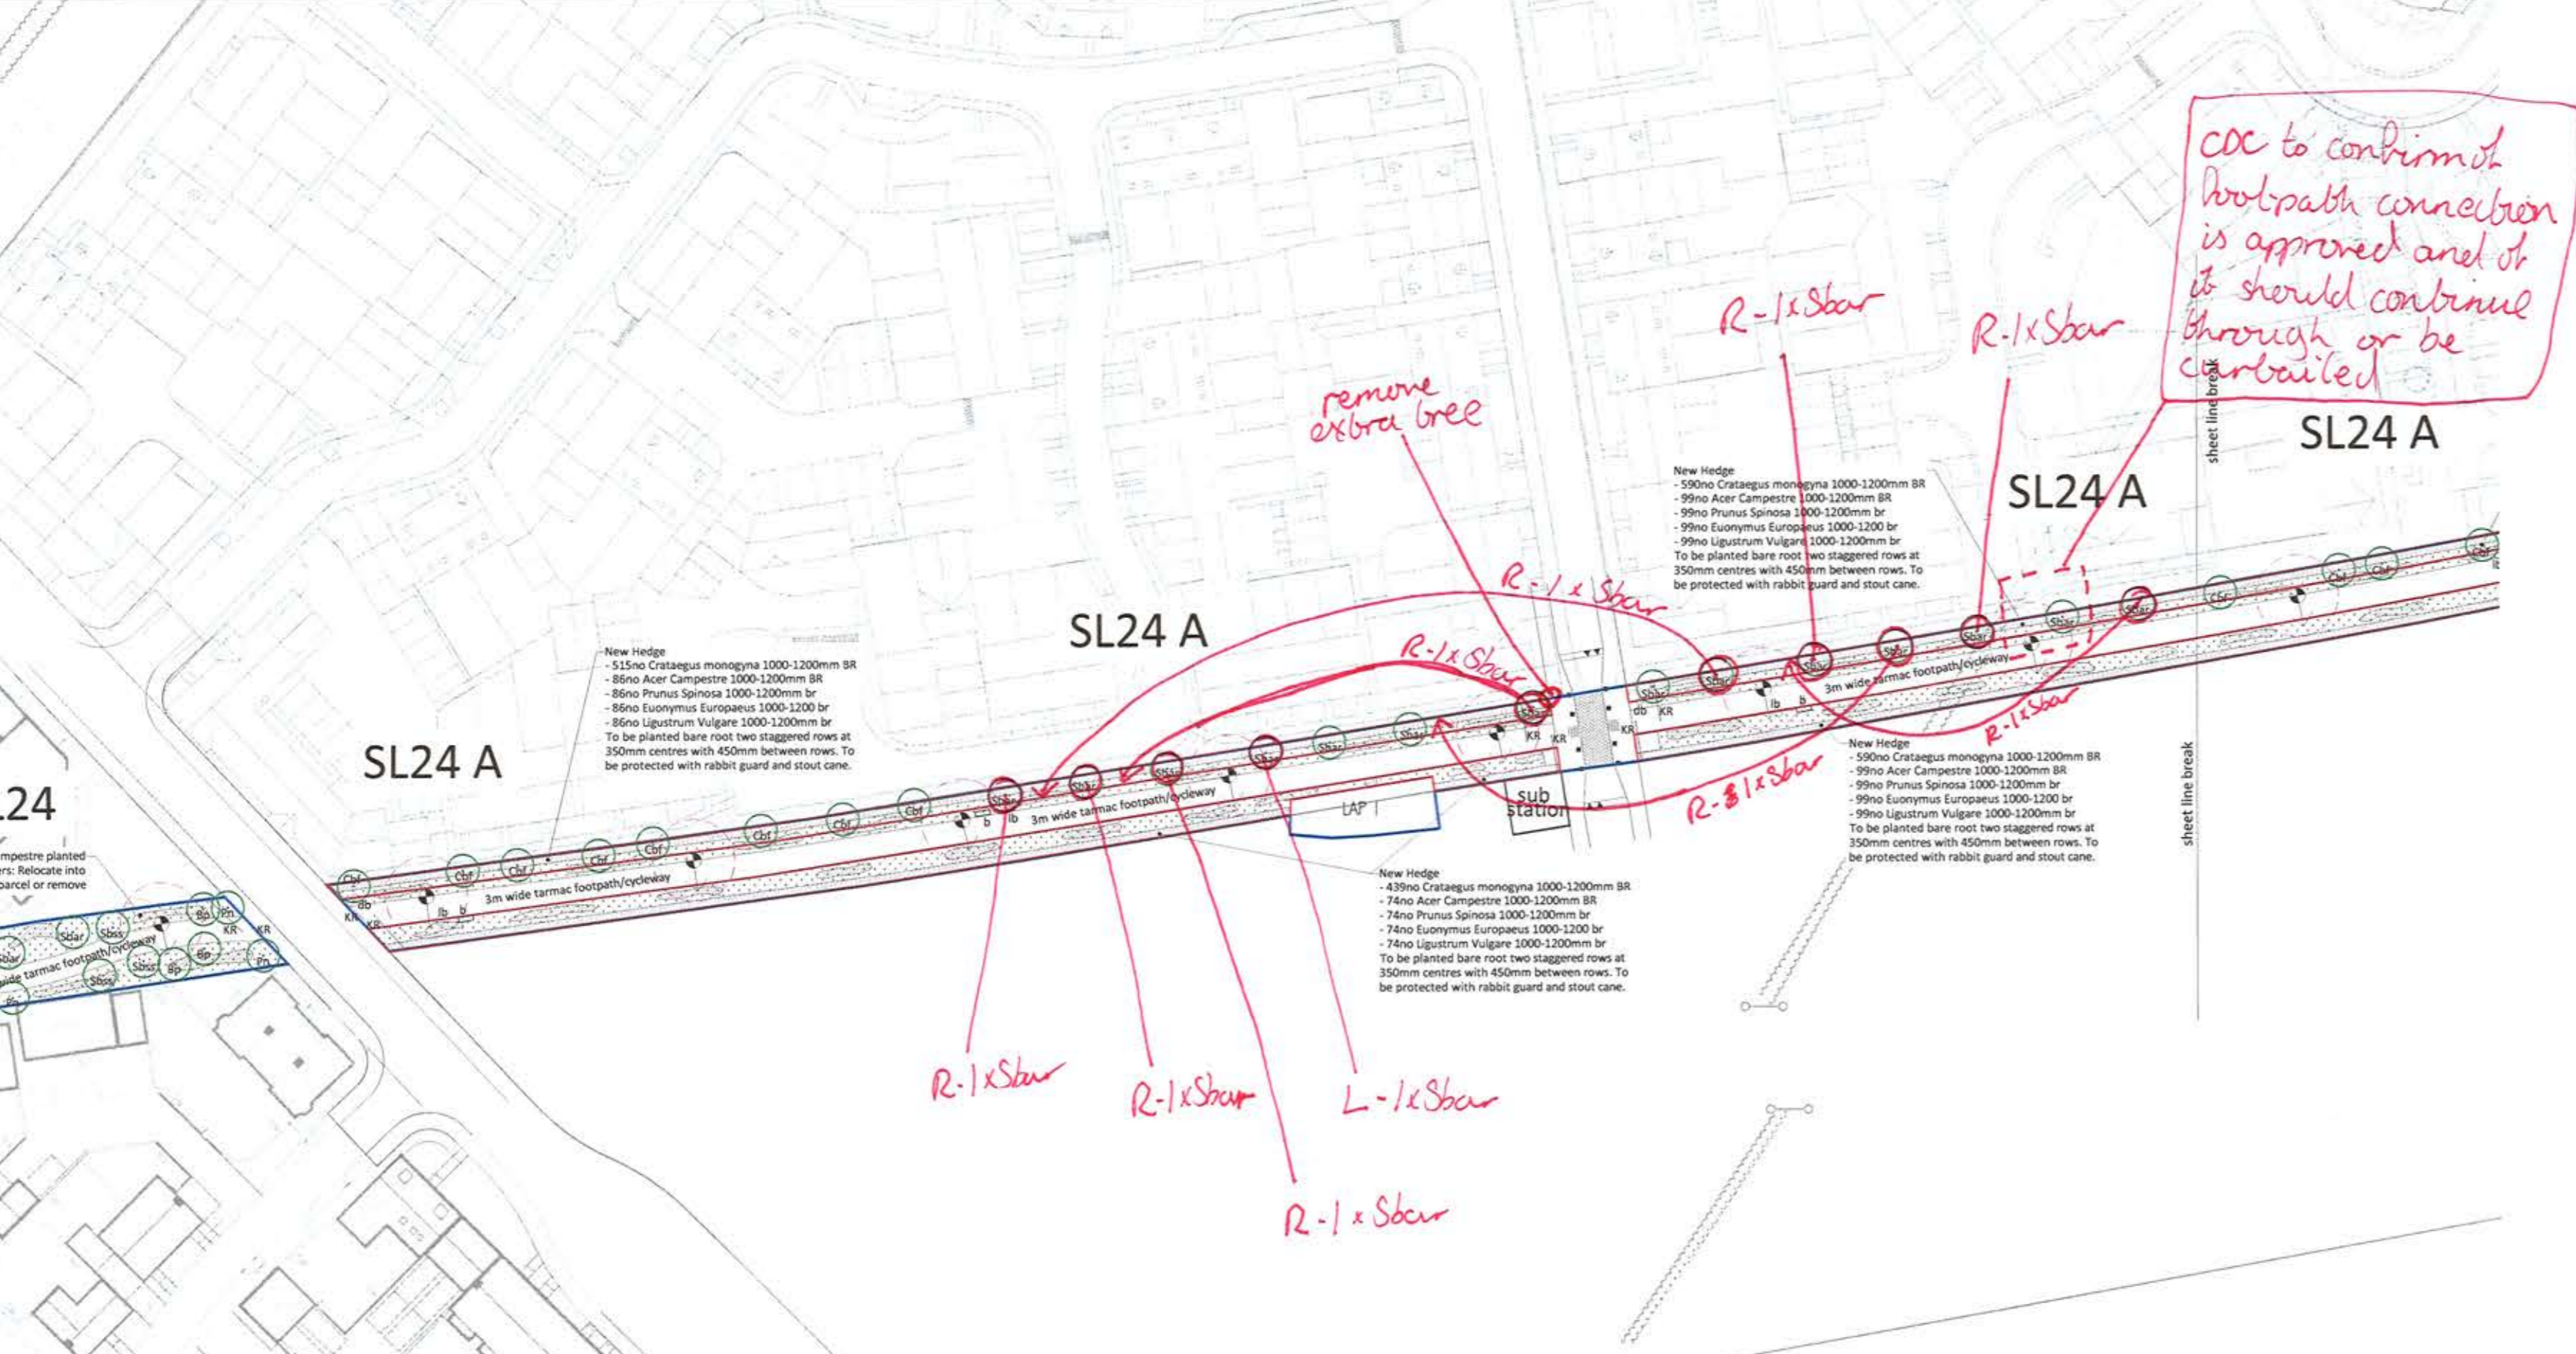

- M - Missing, Replace
- R - Poor/dying, replace
- ↶ ⊙ - Replace into new location
- L - Leanings, straighten and re-stake
- OMIT - tree to be omitted as agreed with COC

NB: Where trees are to be removed but are still alive, and are located within the hedgerow; top off to 200mm below the height of the hedge rather than remove them.

- Replacements
- Prunus avium - 3
 - Betula pendula - 11
 - Carpinus betula 'Fastigiata' - 4
 - Pinus nigra 'Maritima' - 1
 - Sorbus aria - 16
 - Sorbus aucuparia 'Sheerwater seedling' - 8
 - Total - 43**

Tree and Hedge Specification as per drawing DFD/BIC/L17

Code	Species	Specification
Bp	Betula pendula	Girth 14-16cm BR
Cbf	Carpinus betulus 'Fastigiata'	Girth 14-16cm
Fgs	Fagus sylvatica	Height 100-120cm BR
Pn	Pinus nigra 'Maritima'	Container 75L
Pa	Prunus avium	Girth 14-16cm BR
Qp	Quercus petraea	Girth 18-20cm RB
Sbar	Sorbus aria	Girth 14-16cm BR
Sbss	Sorbus aucuparia 'Sheerwater Seedling'	Girth 14-16cm RB

Tree codes
B = Bare root, C = Container Grown, RB = Root Balled



Woodscape timber bollard



Iroka traditional arched bench with flat arms



Iroka Woolbrook Litter Bin



Broxap Dog K-Nine mounted dog waste bin

NOTES

- Drawing based on David Fountain Designs Ltd. drawing DFD/BIC/L17 Rev L Landscaping details for green route SL24, SL24A, SL24B dated 12th May 2014

Drawing Revision

Revision	Date	Description
C	27/02/19	Revised to show proposed re-location for tree plantments
B	15/02/19	SL24 and SL24B omitted from adoption boundary
A	23/05/17	Footpath arrangement and access to the LEAP has been revised to allow access to the residential area to the north.

ISSUED FOR INFORMATION

DAVID JARVIS ASSOCIATES

DAVID JARVIS ASSOCIATES LIMITED
1 Fenwick Street, Swindon, Wiltshire, UK. SN1 1JH
t: 01753 812123
e: info@djars.co.uk
www.djars.co.uk

Client: **COUNTRYSIDE PROPERTIES (UK) LTD.**

Project: **KINGSMERE, BICESTER**

Drawing Title: **SL24A GREEN ROUTE - ADOPTION AREA**

Scale	Sheet Size	Date
1:1000	A0	01/01/19

Drawing No. **2226/037** Revisions **C**