



# KINGSMERE, BICESTER, KMF

© This drawing and works depicted are copyright of The Noble Consultancy Ltd. and may not be reproduced or amended except by written permission. No liability will be accepted for amendments made by other persons.

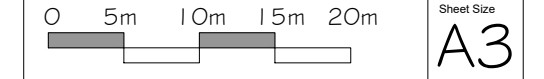

Rev	Date	Init
A	14-01-19	RHM
Layout replanned and total plots reduced by one. - as per planners comments		
B	29-03-19	TE
Parking spaces to Plot 1 repositioned to avoid existing street light column. - as clients instructions		

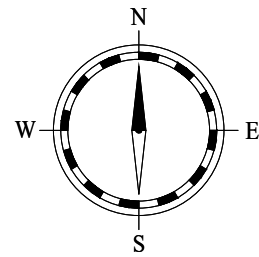

## KEY - LAYOUT

NOTE - Drawing to be read in conjunction with the following detailed drawings:-  
1359-101 Landscaping Layout  
1359-54 (Streetscenes)

- 1.8m high close boarded fence
- 1.8m high timber gates fitted with Pad bolts or similar
- 1.8m high timber post and panel fence
- 1.8m high screen wall (material to match associated dwelling)
- 1200 / 900mm square p.c. paving slabs for private paths
- Plot number
- Indicates front & rear door positions
- Indicates visibility splays
- Proposed trees (Refer to 1271-101 Landscaping Layout for details)
- Proposed shrub beds / hedges (Refer to 1359-101 Landscaping Layout for details)
- Proposed turf & wildflower seedmix planting (Refer to 1359-101 Landscaping Layout for details)



PROJECT:  
KINGSMERE, BICESTER,  
KMF  
DRG TITLE:  
PLANNING LAYOUT

JOB NO: 1359      DRG NO: 100  
SCALE: 1:500      DRN BY: TE      REV: B  
DATE: 09/18      CKD BY: NN

■ The **NOBLE** Consultancy ■  
■ Architectural ■ Planning ■ Urban Design ■ Landscaping ■  
The Stables, Says Court Farm, Badminton Road  
Frampton Cotterell, South Gloucestershire, BS36 2NY  
T: 0844 7452033  
E: design@noble-consultancy.co.uk  
W: www.noble-consultancy.co.uk

## BICESTER KMF (3 PLOTS) ACCOMMODATION SCHEDULE

Code	Name	Beds	Storey	Sq Ft	No.	Total Sq Ft
C	3T855	3	2	855	1	855
FL	Fletcher	5	2.5	1840	2	3680
<b>HOUSING TOTALS</b>					<b>Total</b>	<b>4535</b>

PLANNING LAYOUT