

Datum 95.000m
No Vertical Exaggeration


Chainage	1.954	3.414	4.442	5.359	7.888	9.954	12.273
Elevation	96.653	97.521	98.101	98.117	98.150	97.028	95.760

Section C-C 1:100 @ A0

Datum 95.000m
No Vertical Exaggeration

Chainage	1.524	8.524	8.617	8.950	16.018	21.053	25.589
Elevation	96.984	100.933	100.985	101.000	101.000	98.245	95.760

Section B-B 1:100 @ A0

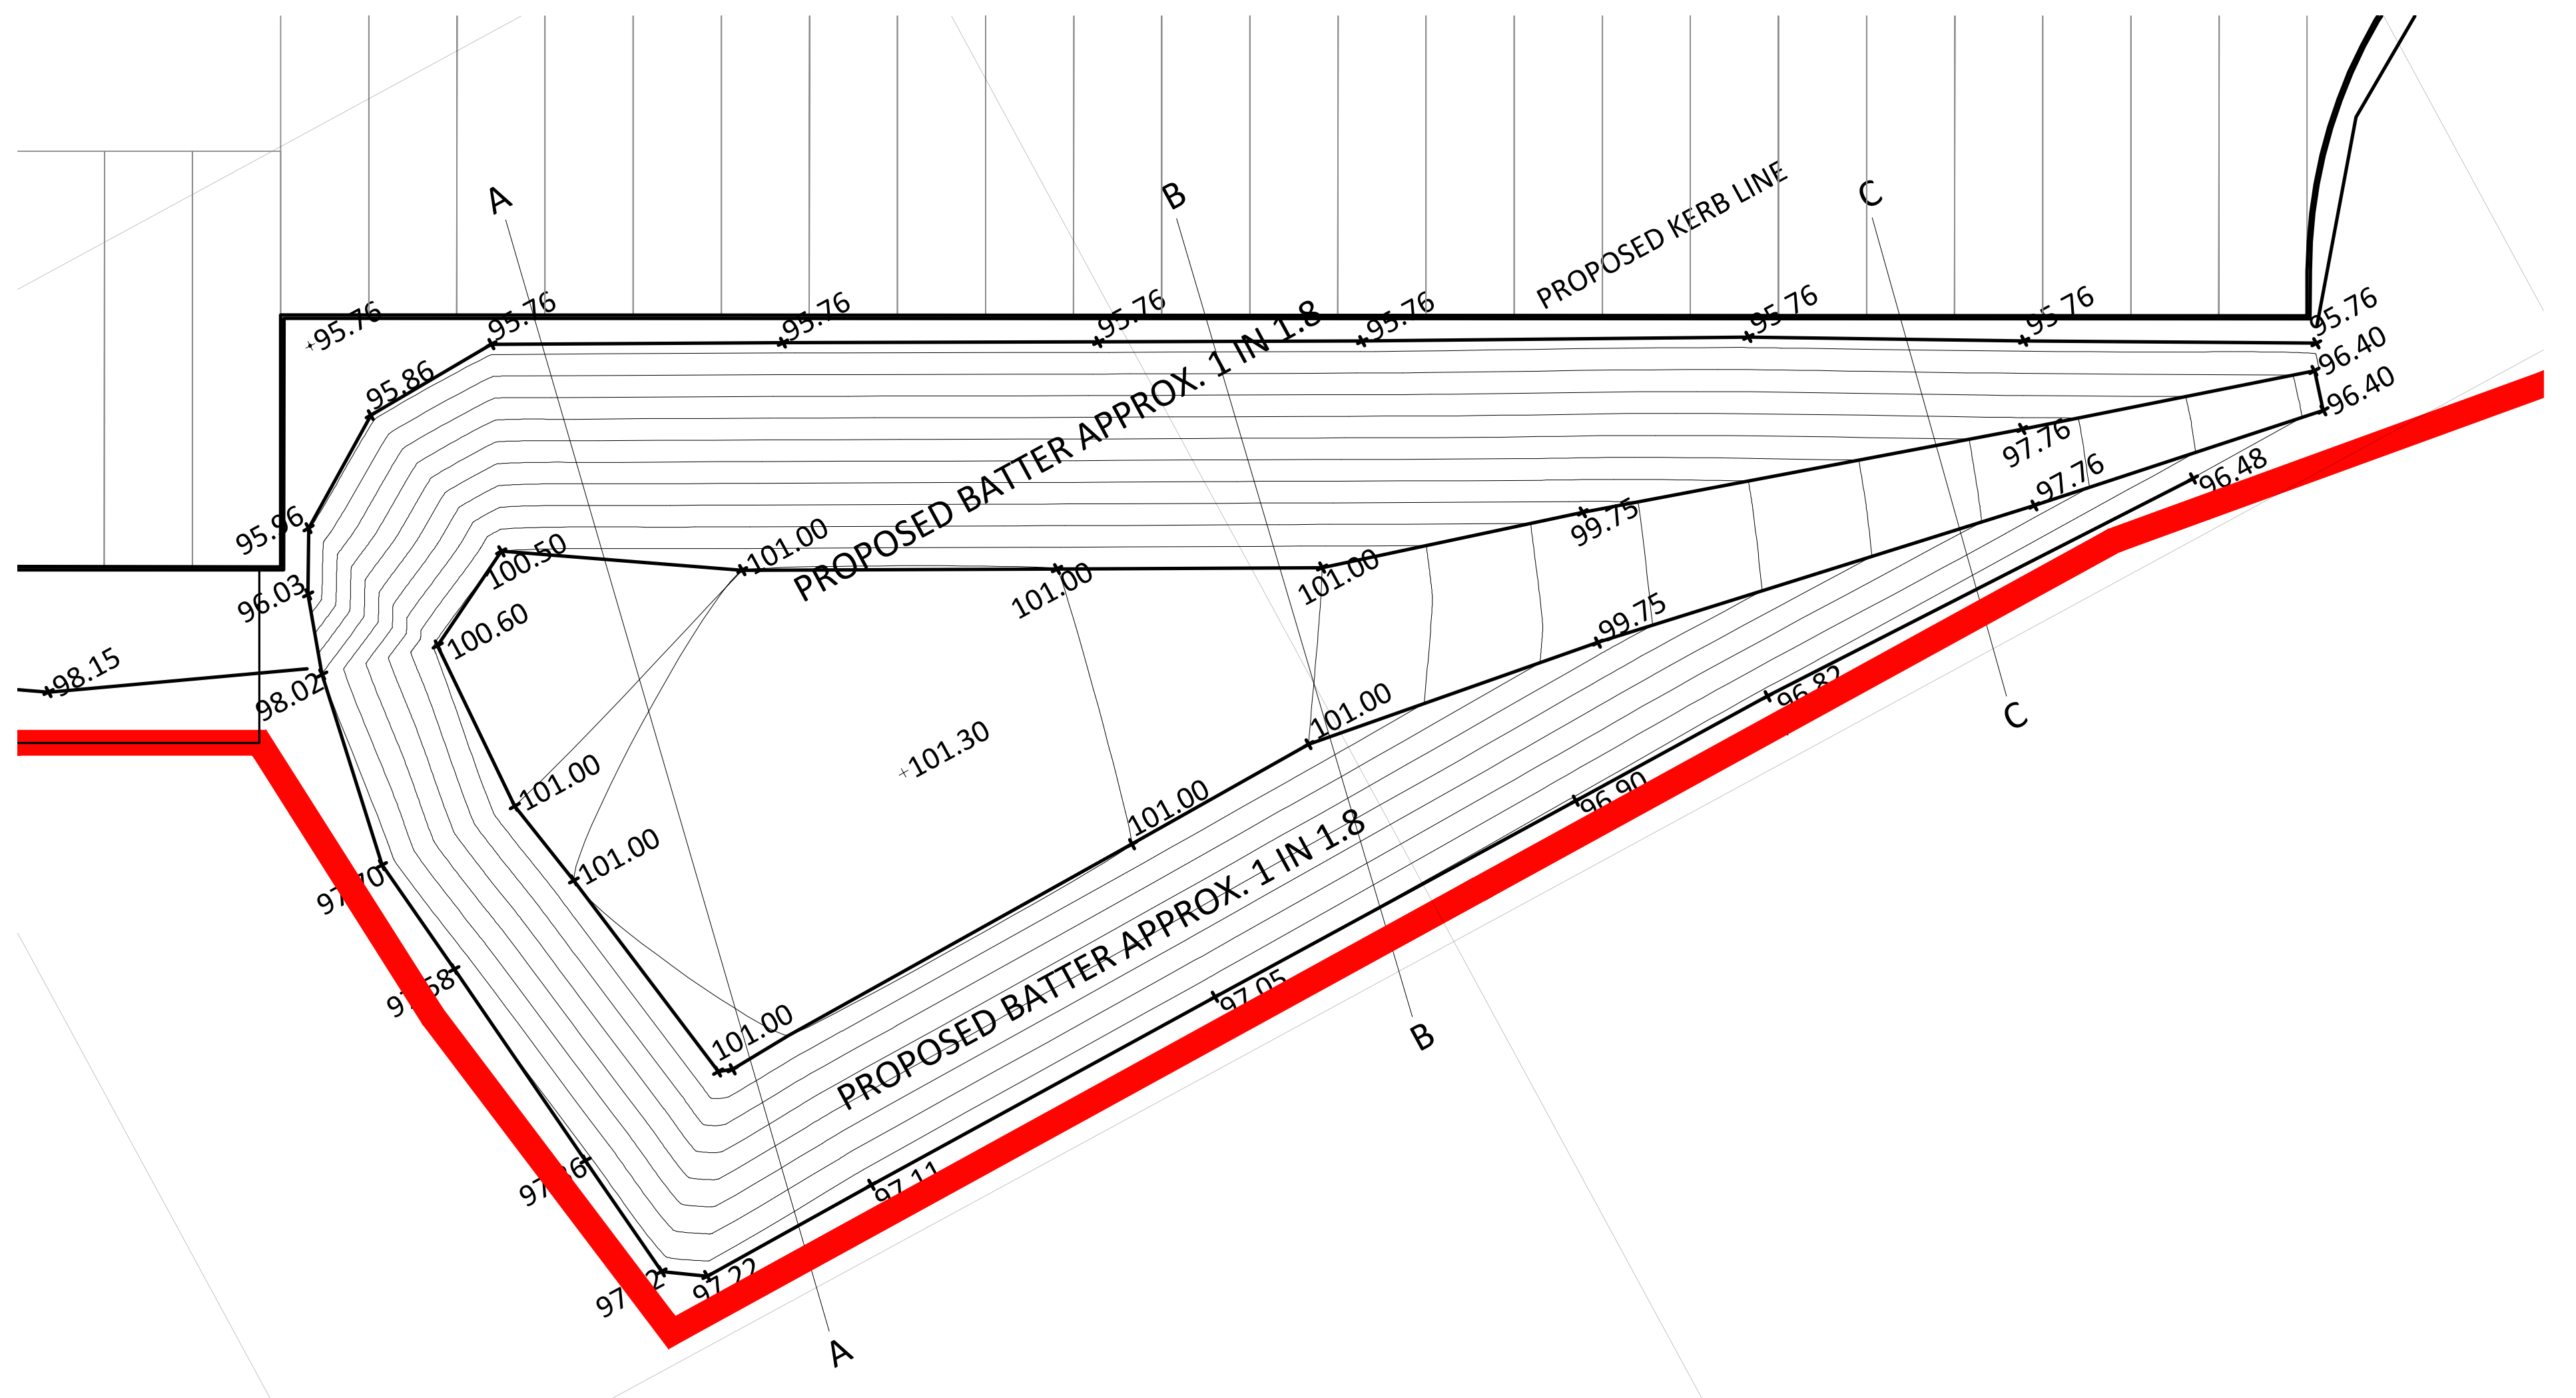

Datum 95.000m
No Vertical Exaggeration

Chainage	1.270	6.821	8.162	8.286	10.857	17.072	21.699	23.945	28.828	35.177	37.741
Elevation	97.159	100.256	101.000	101.000	101.000	101.103	101.000	101.000	100.714	97.191	95.760

Section A-A 1:100 @ A0

