
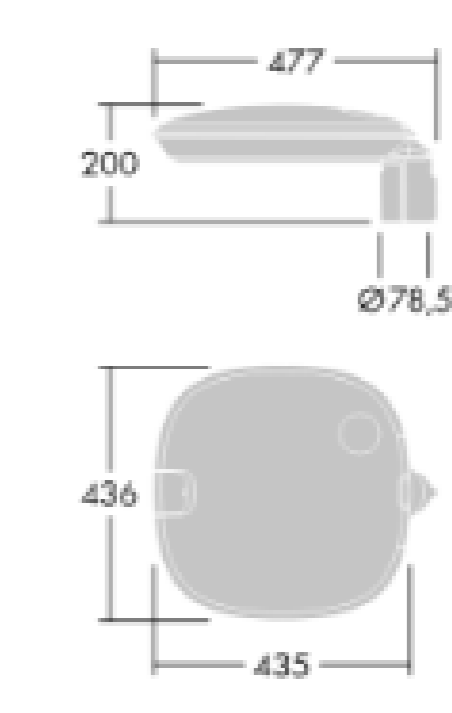


Legend

- EX5 Column mounted luminaire
- 50 lx
  - 30 lx
  - 20 lx
  - 15 lx
  - 10 lx
  - 7.5 lx
  - 5 lx
  - 3 lx
  - 2 lx
  - 1.5 lx
  - 1 lx
  - 0.75 lx

Luminaire EX5

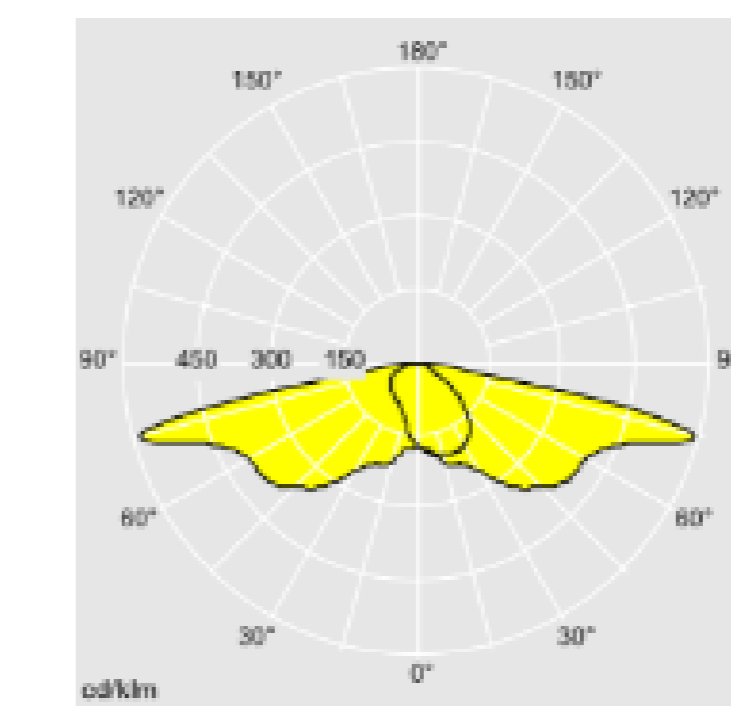

Manufacturer	Thorn	Rated input power (in W) & Power Factor	15 W 0.95
Manufacturer Contact Details	Ryan Chadwick <a href="mailto:Ryan.Chadwick@zumtobelgroup.com">Ryan.Chadwick@zumtobelgroup.com</a>	Rated luminous flux (in lm)	1445 lm
Product Name:	Flow	LED luminaire efficacy (in lm/W)	96 lm/W
Control Method	Photocell	Rated life (in h) & Failure fraction & Ambient temp (ta)	100000h L85 at 25°C
IP Rating & IK Impact Protection Ratings	IP66 IK10	Correlated Colour Temperature (CCT in K)	3000 K
Weight & Dimensions	9.6 kg 477 x 436 x 200 mm	Rated Colour Rendering Index (CRI)	80
RAL colour	RAL 7016	MacAdam (initial and maintained)	3
General Notes	Pedestrian Paths Pole Mounted @ 4000mm Wide Street Optic	Drive Current	350mA

