



ISO A3 - 297mmx420mm

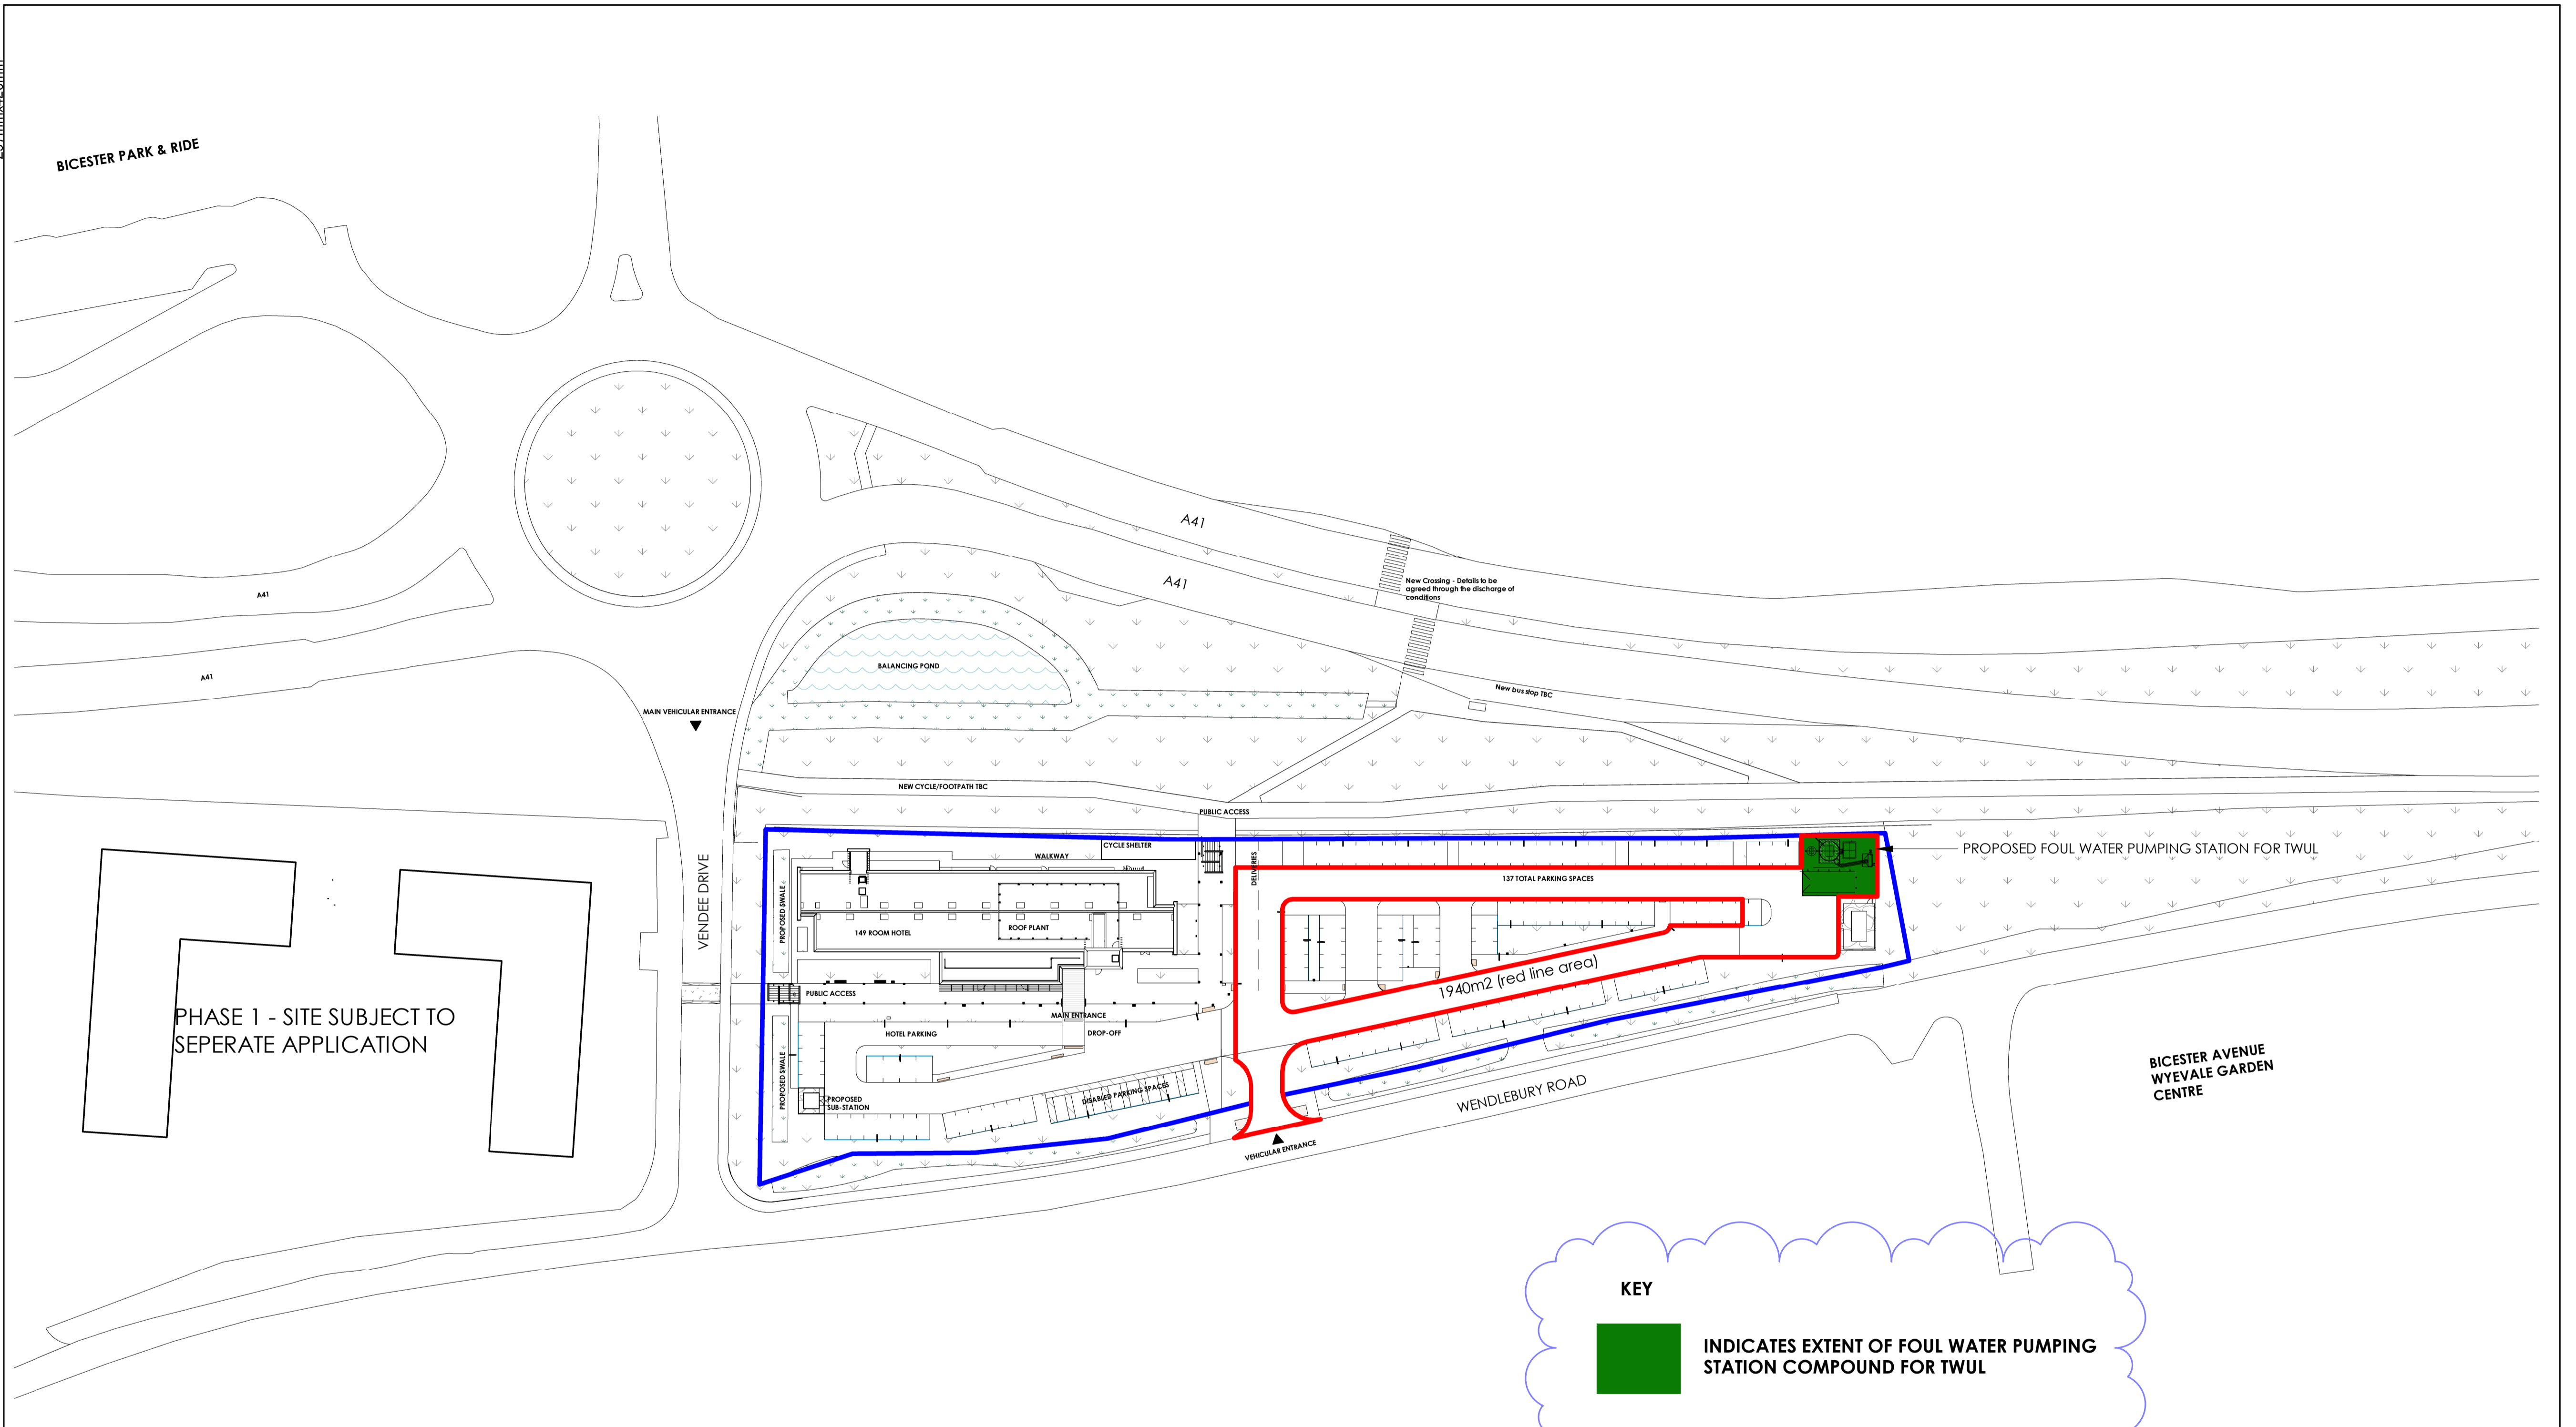

**KEY**

 INDICATES EXTENT OF FOUL WATER PUMPING STATION COMPOUND FOR TWUL

**01** PROPOSED SITE LOCATION PLAN/BOUNDARY ILLSTRATING FOUL WATER PUMPING STATION  
1 : 1250

This drawing has been prepared solely for the use of ATLAS (BICESTER) Ltd and there are no representations of any kind made by NORR Consultants Limited to any party with whom NORR Consultants Limited has not entered into a contract

This drawing must not be used, reproduced or revised without written permission.

This drawing shall not be used for construction purposes until the "CONSTRUCTION" status appears under the Sheet Status.

Constructors must only work to figured dimensions which are to be checked on site. Do not scale from hard copy

DATE	REVISION	REV	DRW	CHK
27-11-19	Initial issue for planning foul water pumping station	P01	HM	PA
18-12-19	Parking numbers updated	P02	PA	PA
19-12-19	Red Line boundary extended. Key added, hatch omitted	P03	PA	PA

**NORR**  
NORR Consultants Ltd.  
An Ingenium International Company

Tennyson House,  
159 - 165 Great Portland Street,  
London W1W 5PA  
England, UK  
norr.com

Project No. & Name  
IALN1700034

BICESTER GATEWAY HOTEL

Drawing Title  
PROPOSED SITE LOCATION PLAN/BOUNDARY ILLSTRATING FOUL WATER PUMPING STATION

Sheet Status  
S2 - FOR INFORMATION

Drawn HM	Date 18/11/2019
Checked PA	Date 18/11/2019
Scale 1 : 1250@ A3	
Drawing No. BGH-NOR-SP-A-1011	Rev. P03