





VEHICLE PROFILE

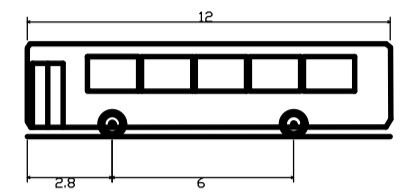

'Standard' Rigid Bus	12.000m
Overall Length	5.950m
Overall Width	2.550m
Overall Body Height	3.000m
Min Body Ground Clearance	0.300m
Track Width	2.350m
Lock to lock time	4.00s
Wall to Wall Turning Radius	10.771m

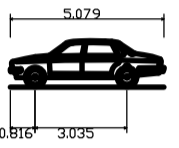

Large Car (2006)	5.075m
Overall Length	1.872m
Overall Width	1.525m
Overall Body Height	1.525m
Min Body Ground Clearance	0.310m
Max Track Width	1.631m
Lock to lock time	4.00s
Kerb to Kerb Turning Radius	5.900m

LEGEND

SITE BOUNDARY

Notes:  
 1. In accordance with CD 123 Geometric design of at-grade priority and signal-controlled junction, an approaching road user shall be able to clearly see the junction form from a minimum distance of 15 metres back along the centreline of the minor road.

P01 02/06/23 First Issue. DN BT RA

Rev	Date	Description	By	Ckd	App

**Hydrock** OVER COURT BARN  
 OVER LANE  
 ALMONDSBURY  
 BRISTOL  
 BS32 4DF  
 T: +44 (0) 1454 619533  
 e: bristol@hydrock.com

CLIENT  
CALA HOMES COTSWOLDS LTD

PROJECT  
HIMLEY VILLAGE, BICESTER

TITLE  
BUS & LARGE CAR TRACKING  
SHEET 1 OF 4

HYDROCK PROJECT NO. C-27141-C	SCALE @ A1 1:500
----------------------------------	---------------------

STATUS DESCRIPTION INFORMATION	STATUS S2
DRAWING NO. (PROJECT CODE-ORIGINATOR-ZONE-LEVEL-TYPE-ROLE-NUMBER) 27141-HYD-XX-XX-DR-C-2604	REVISION P01

