



KINGSMERE, BICESTER KMF & KMG

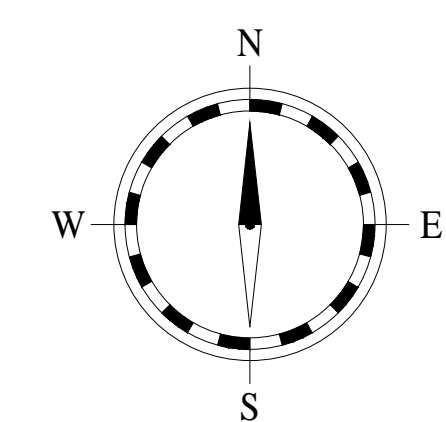

CONSTRUCTION MANAGEMENT PLAN KEY

- Build Route KMG
- Build Route KMF
- Site Compound
- Site Car Park
- Site Office/ Wellfare
- Materials Storage
- Sales and Marketing Area

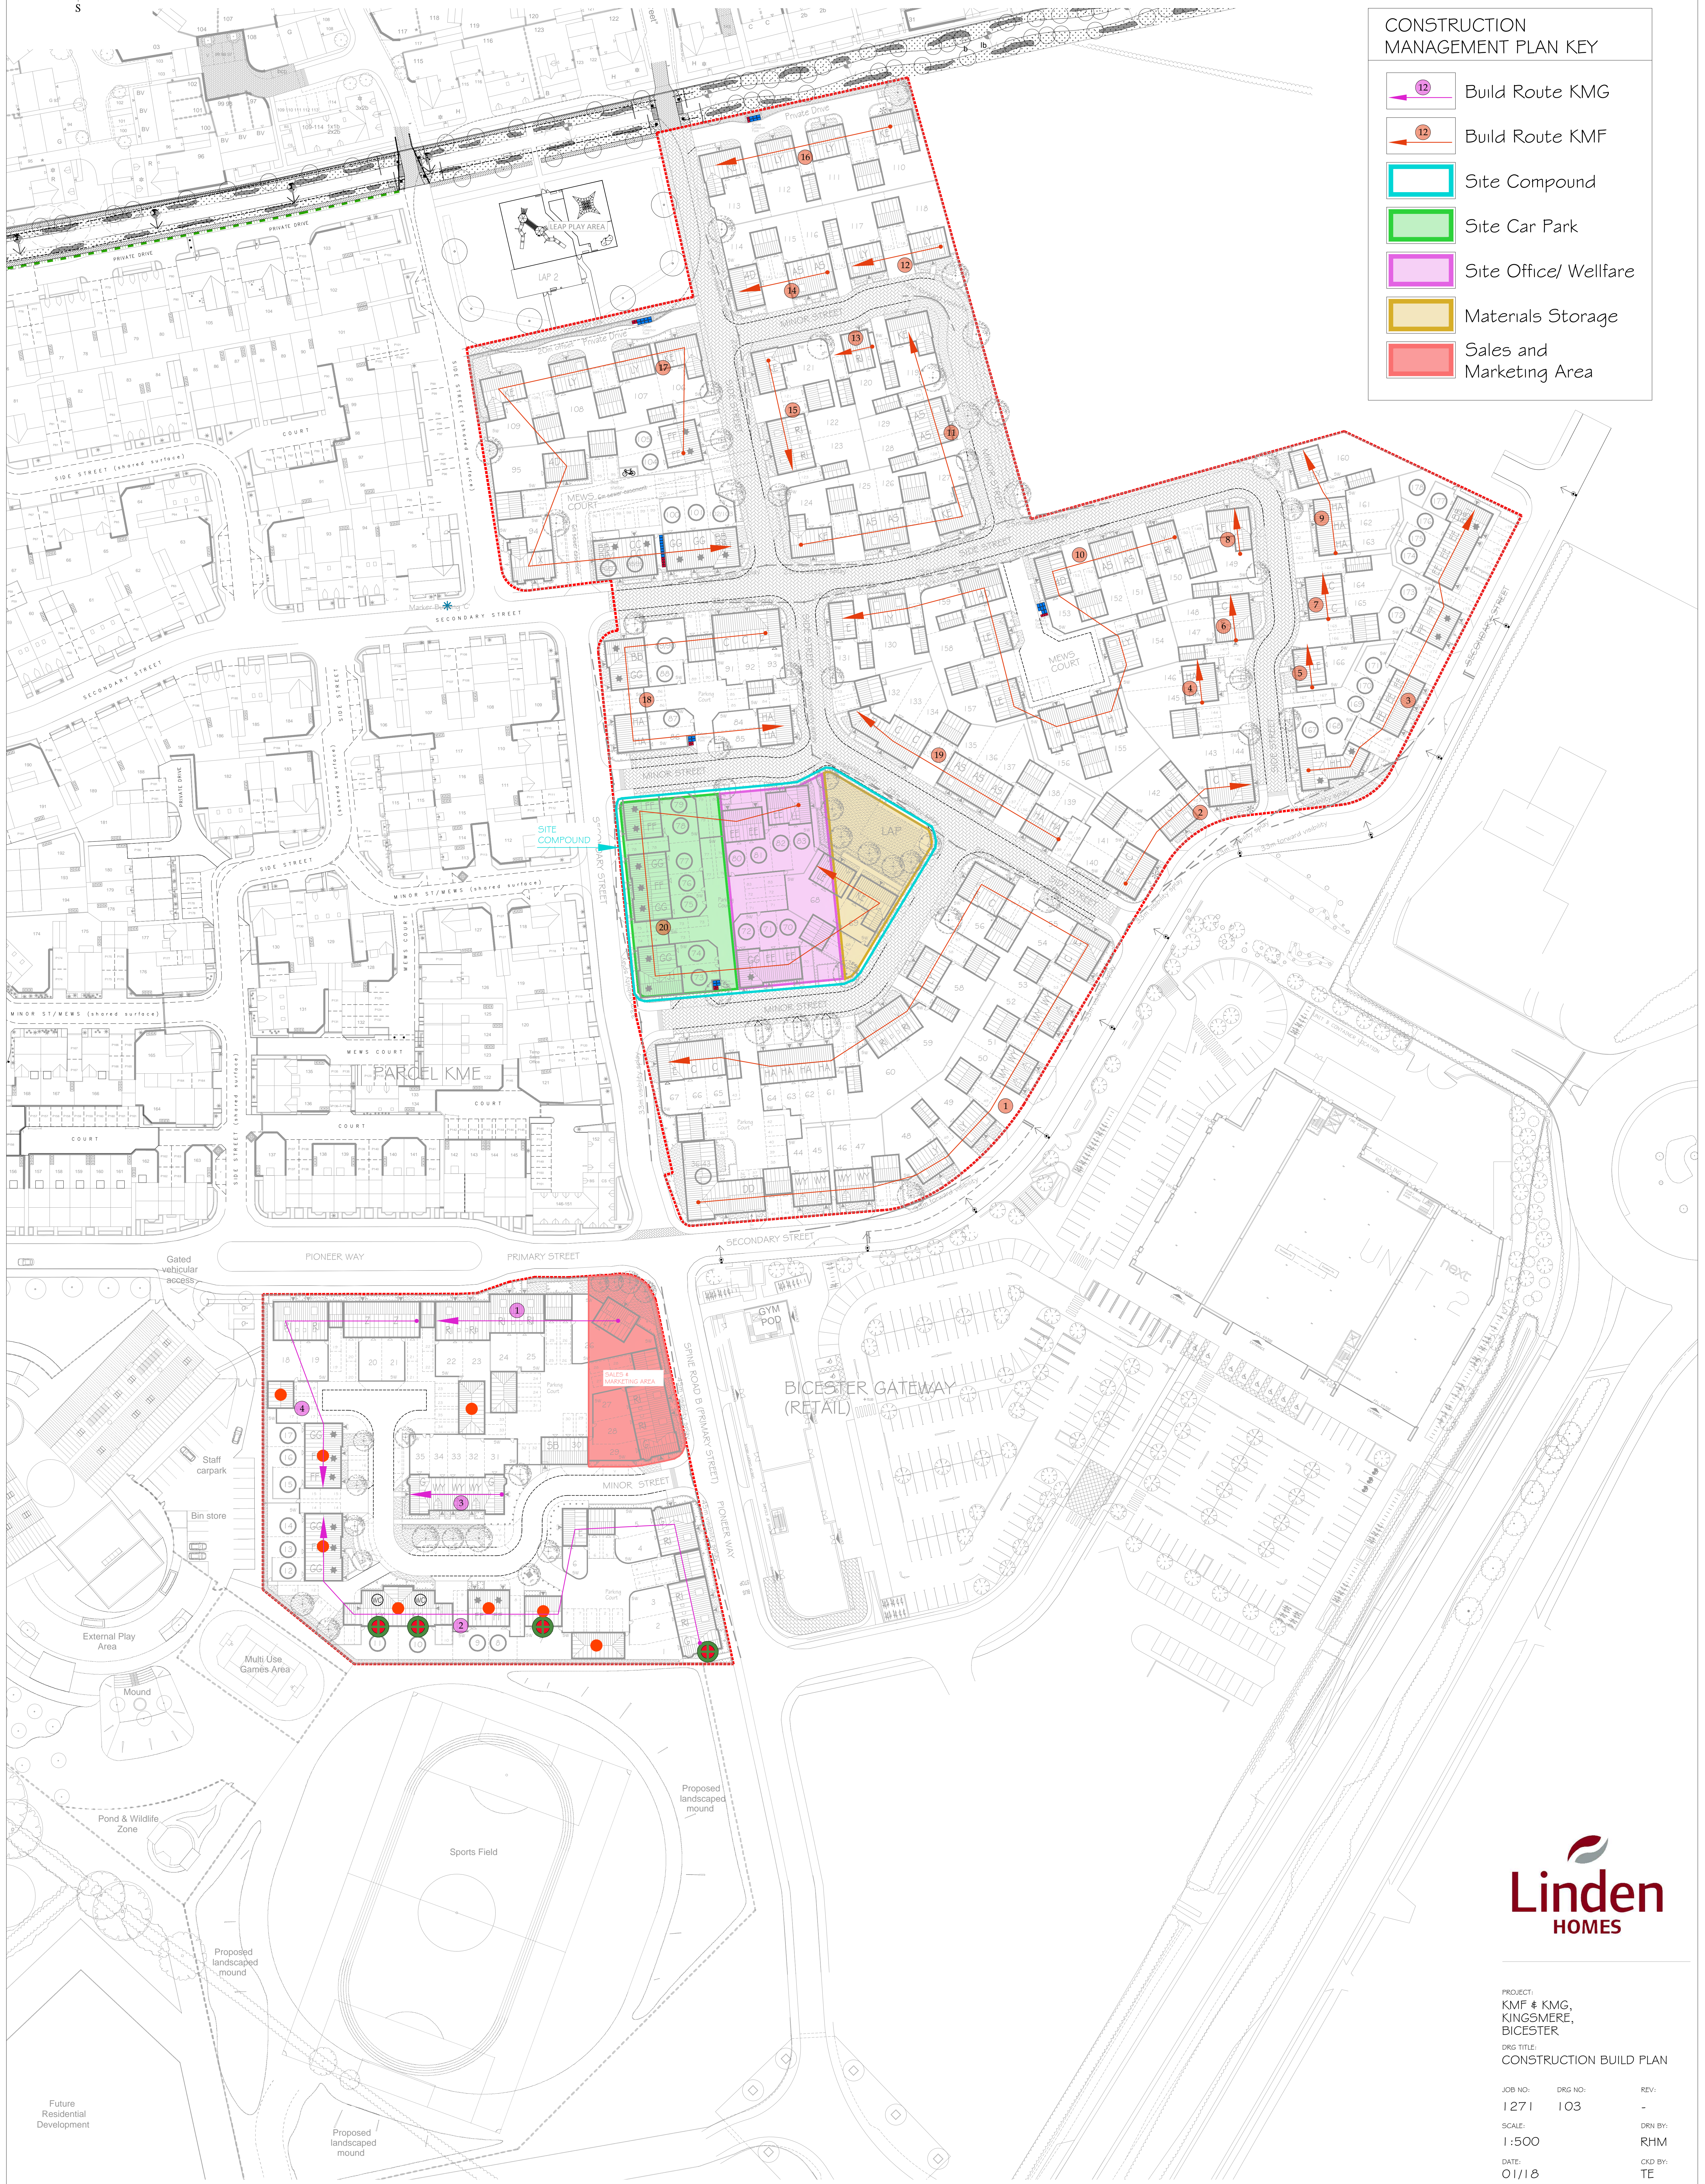

PROJECT:
 KMF & KMG,
 KINGSMERE,
 BICESTER

DRG TITLE:
 CONSTRUCTION BUILD PLAN

JOB NO: 1271 DRG NO: 103 REV: -

SCALE: 1:500 DRN BY: RHM

DATE: 01/18 CKD BY: TE

CONSTRUCTION BUILD PLAN

The NOBLE Consultancy
 Architectural • Planning • Urban Design • Landscaping
 The Stables, Saxe Court Farm, Badminton Road,
 Frampton Cotterell, South Gloucestershire, BS36 2NY
 T: 0844 7452033
 E: design@noble-consultancy.co.uk
 W: www.noble-consultancy.co.uk

This drawing and the building works depicted are the copyright of The Noble Consultancy Ltd. and may not be reproduced or stored in any retrieval system without the prior written permission of The Noble Consultancy Ltd. for any other purpose.