

**Figure 13.1 - Lighting Receptor locations and view directions**



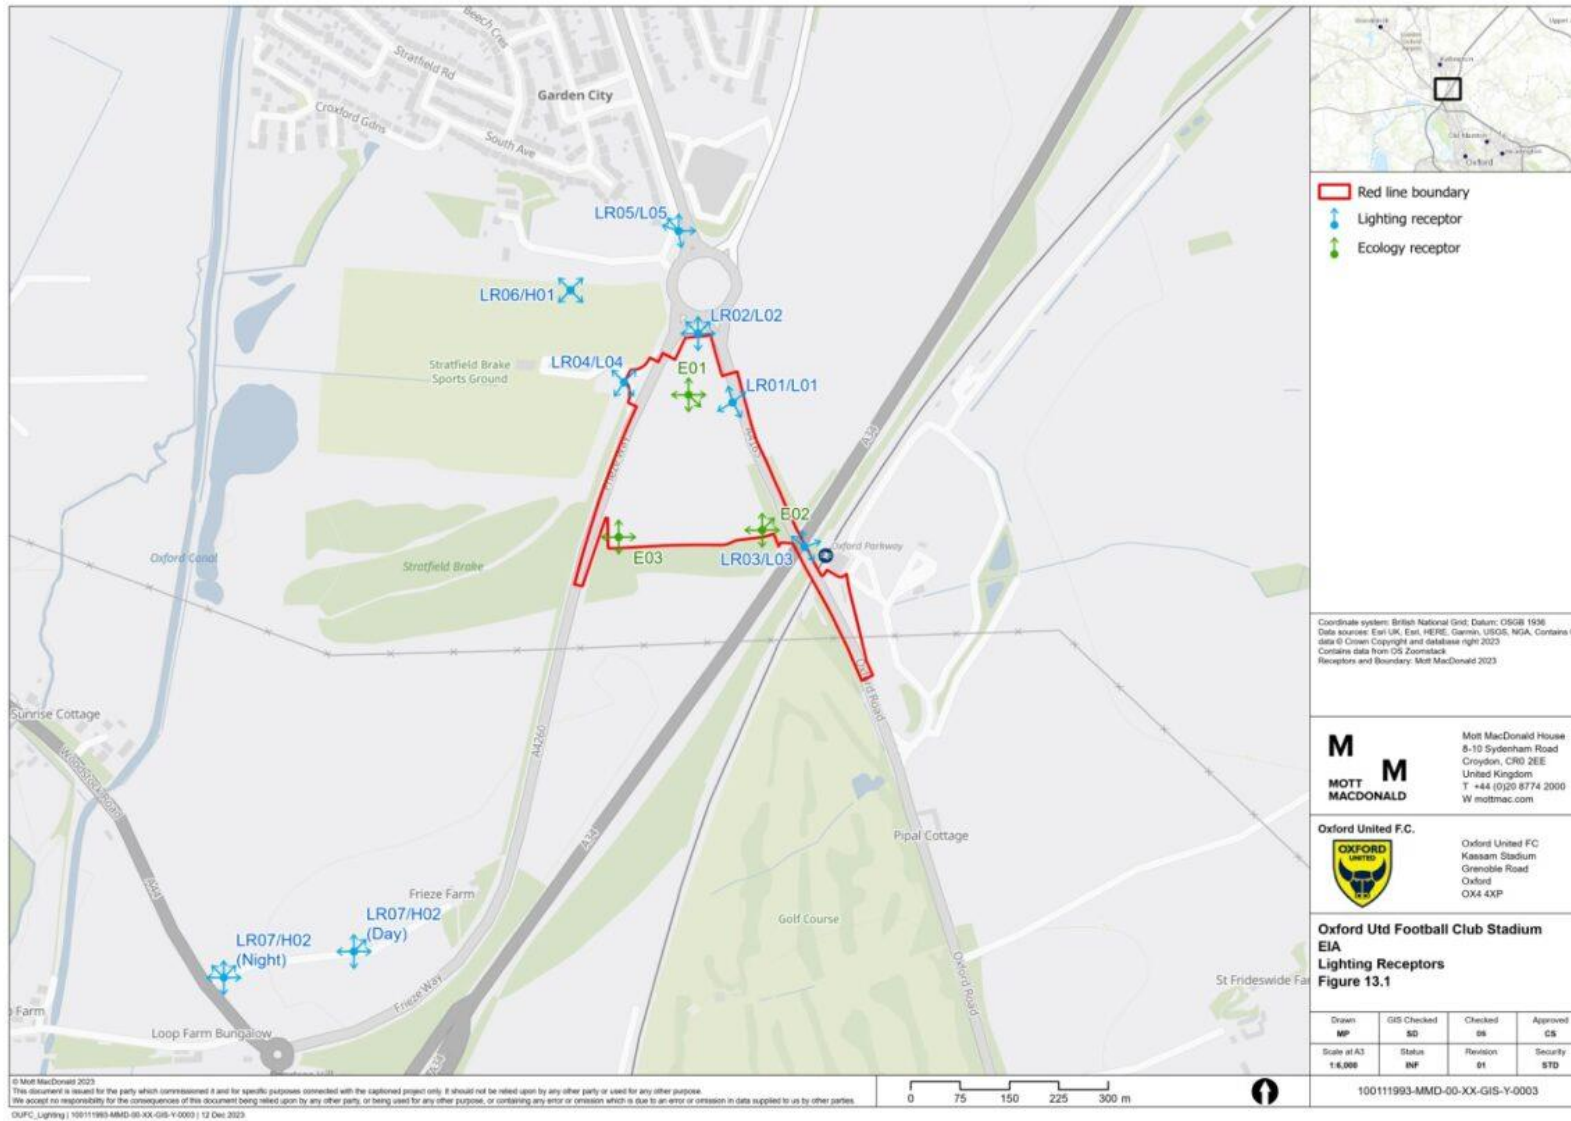


Figure 13.2 - Environmental Zones




**Figure 13.3** - Types of Obtrusive Light

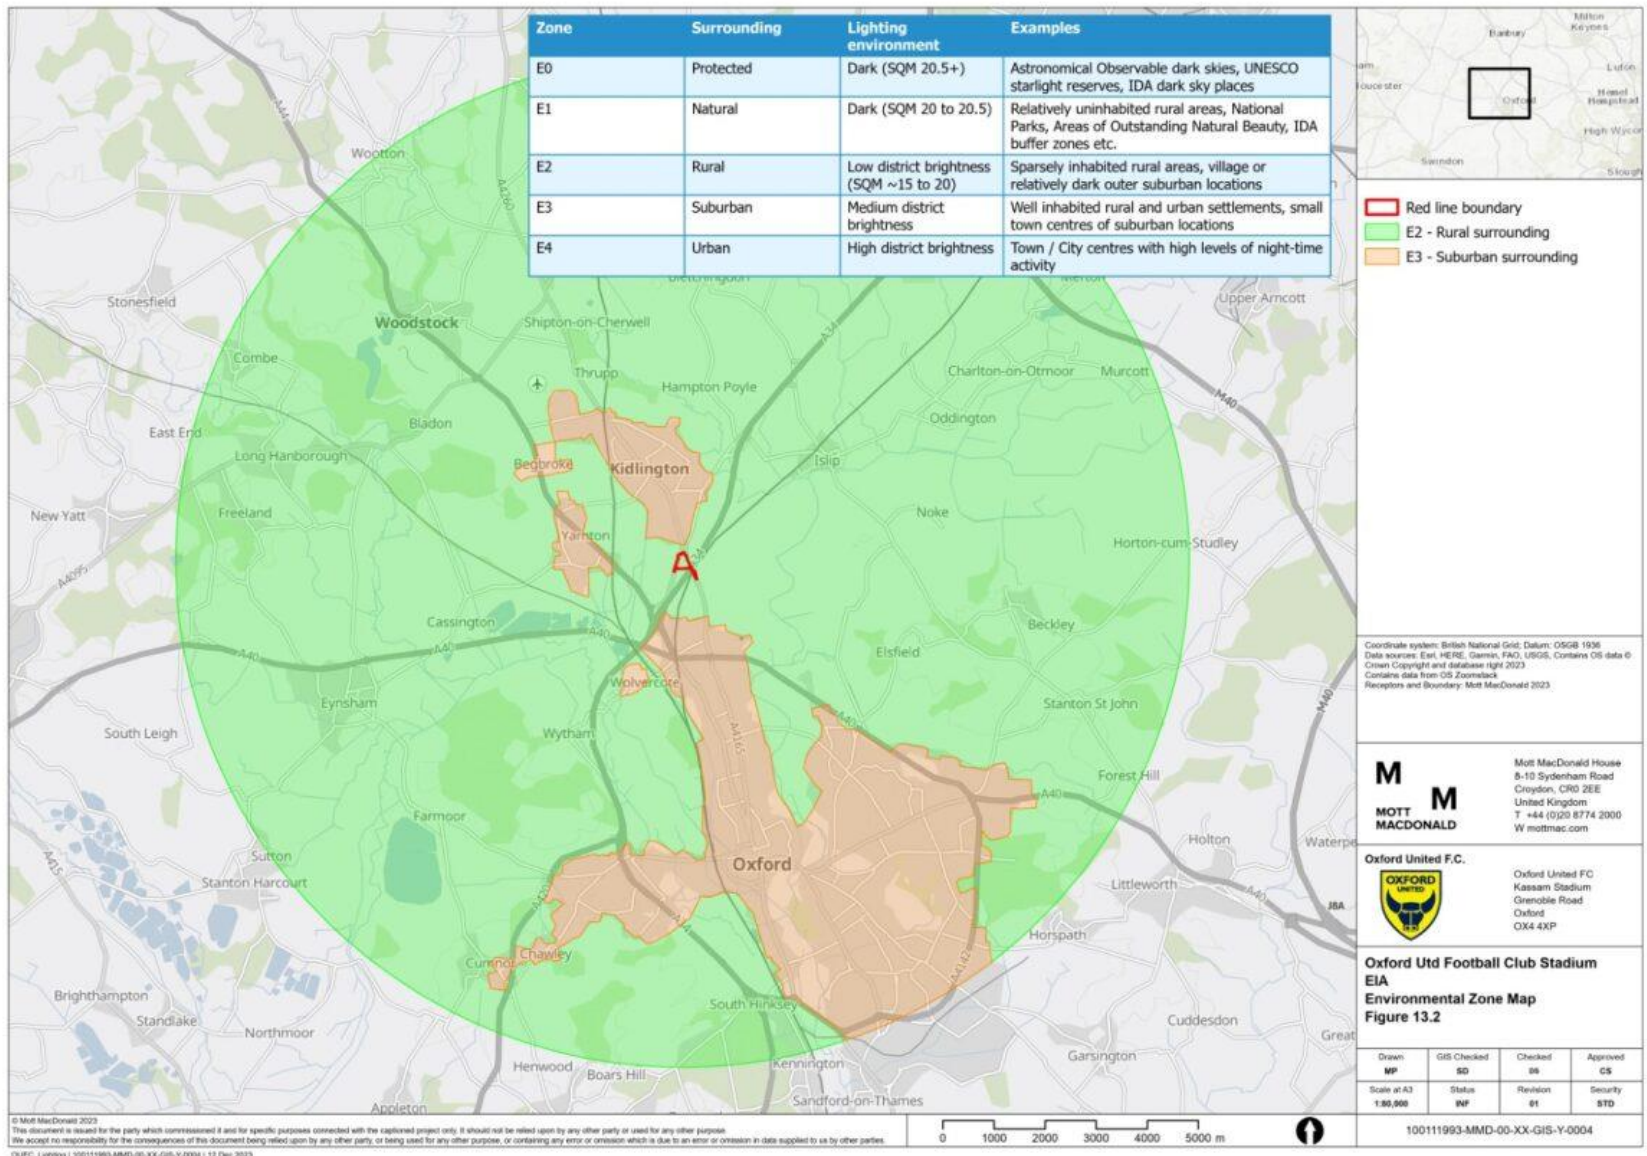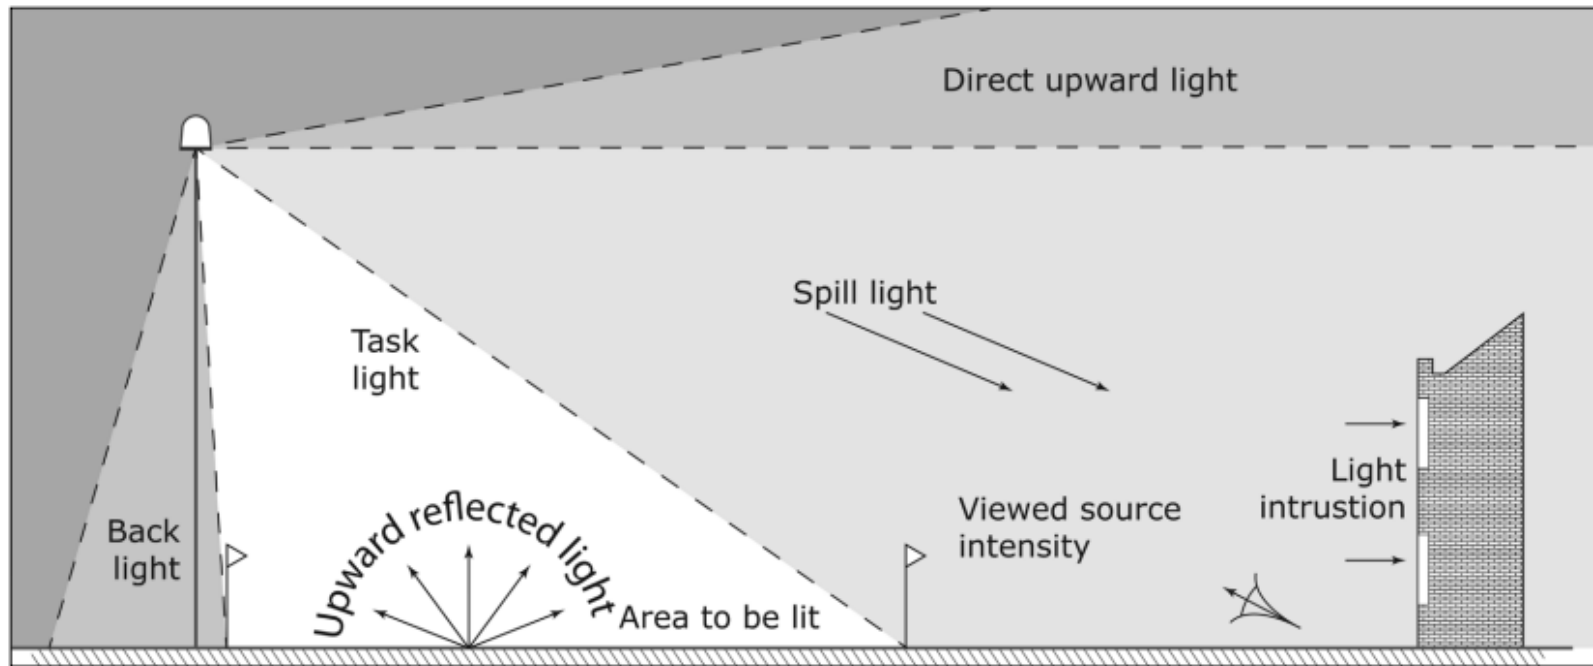

Source: ILP GN01:21 Page 3



**Figure 13.4 - CPRE and LUC Night Blight Map**

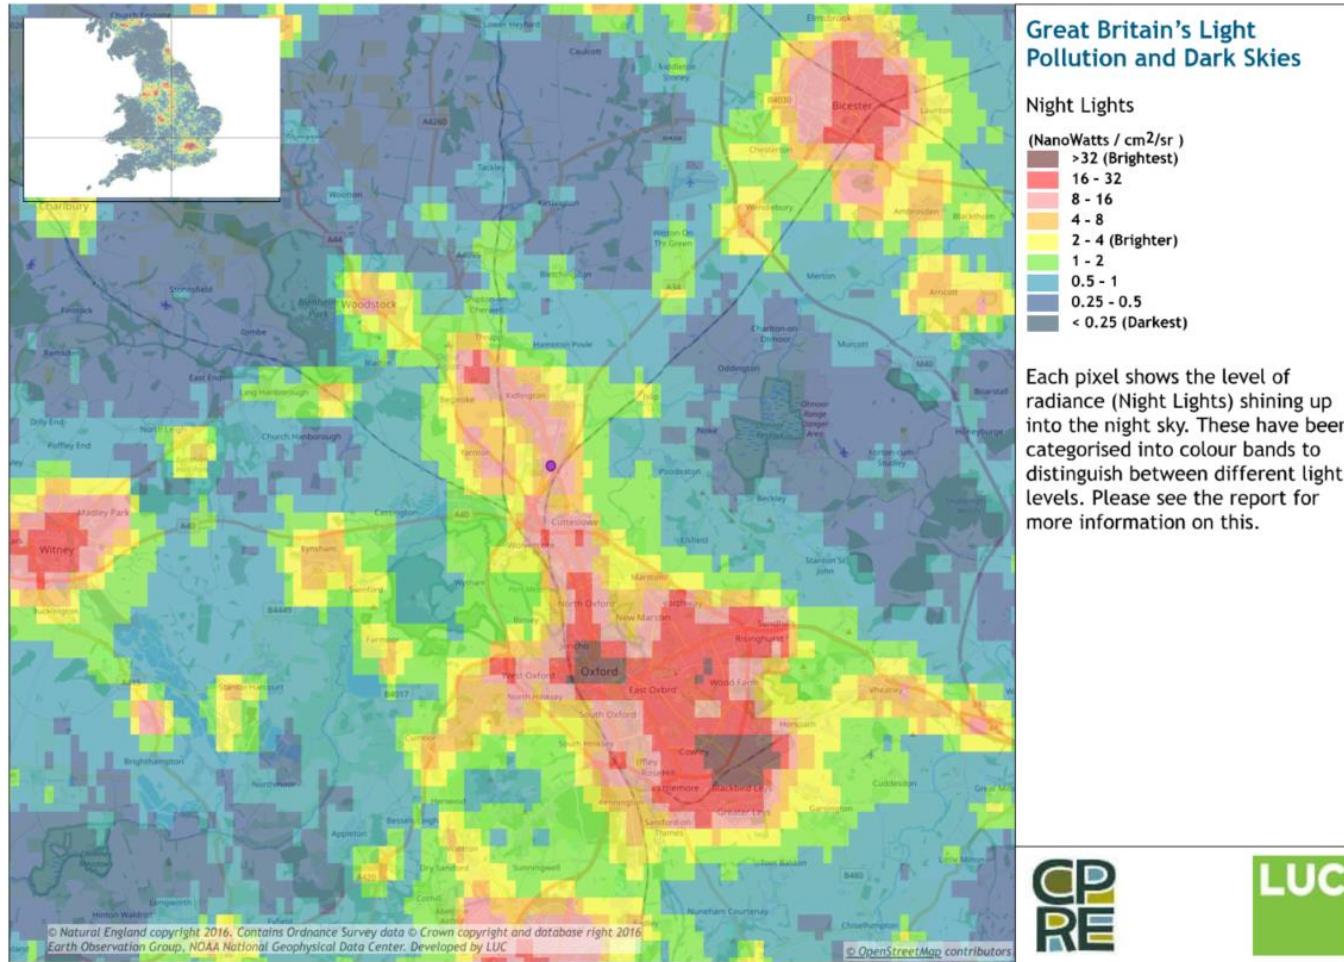

The Site is highlighted in purple in the centre of the image.  
Source: CPRE and LUC 2016 - <https://nightblight.cpre.org.uk/maps/>

**Figure 13.5 - Oxford United New Stadium Development Proposed External Services and Lighting Philosophy Layout**

