




SOUTH

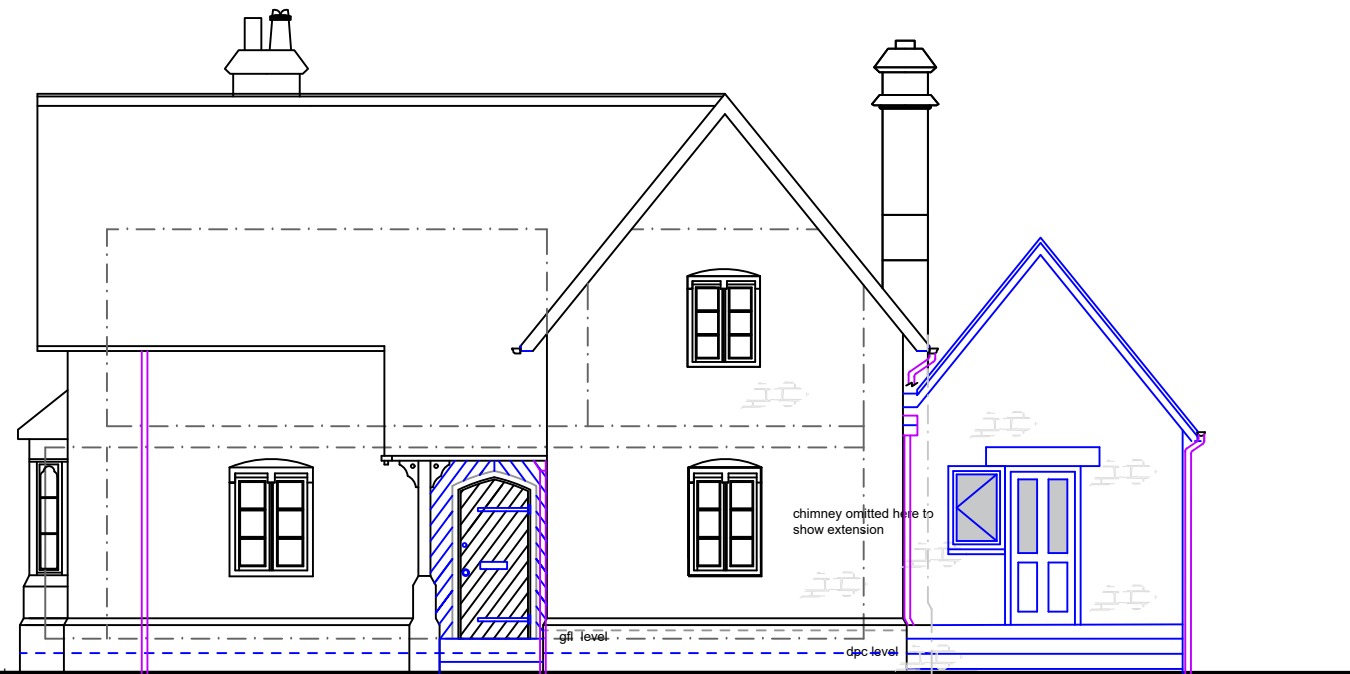


EAST

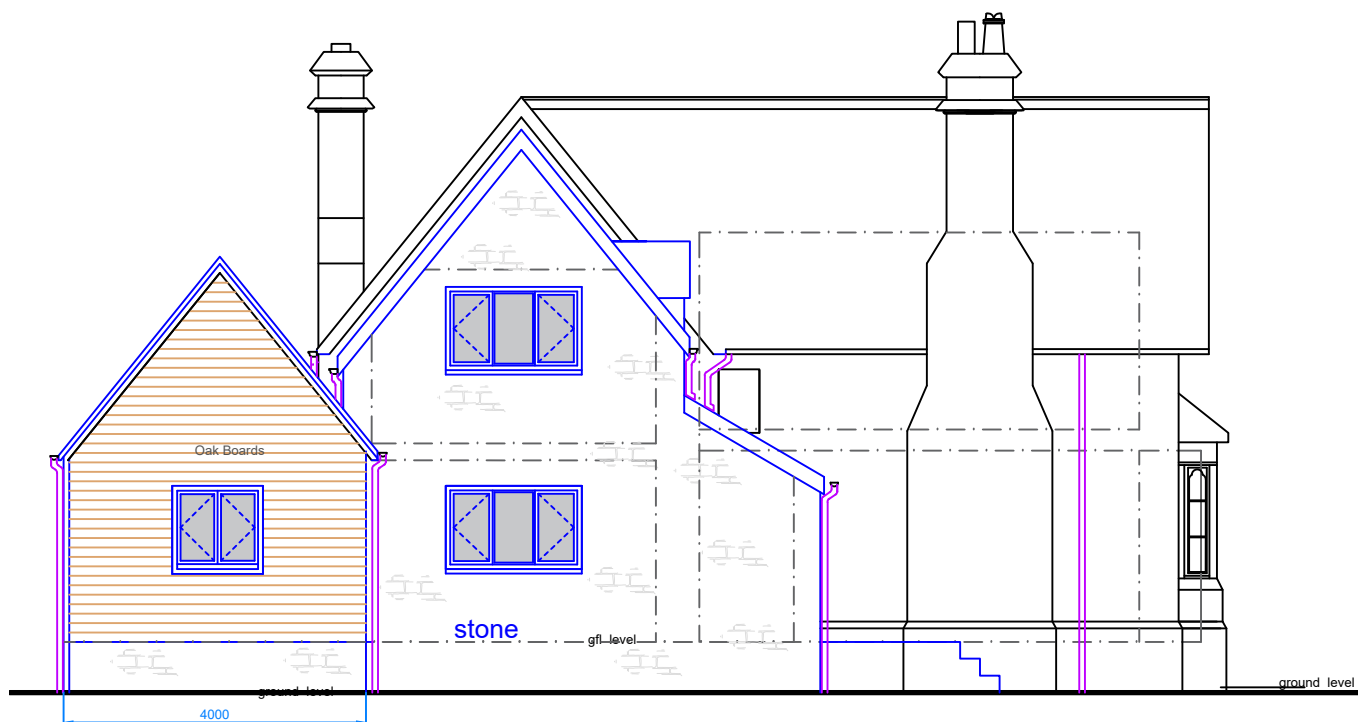

WEST

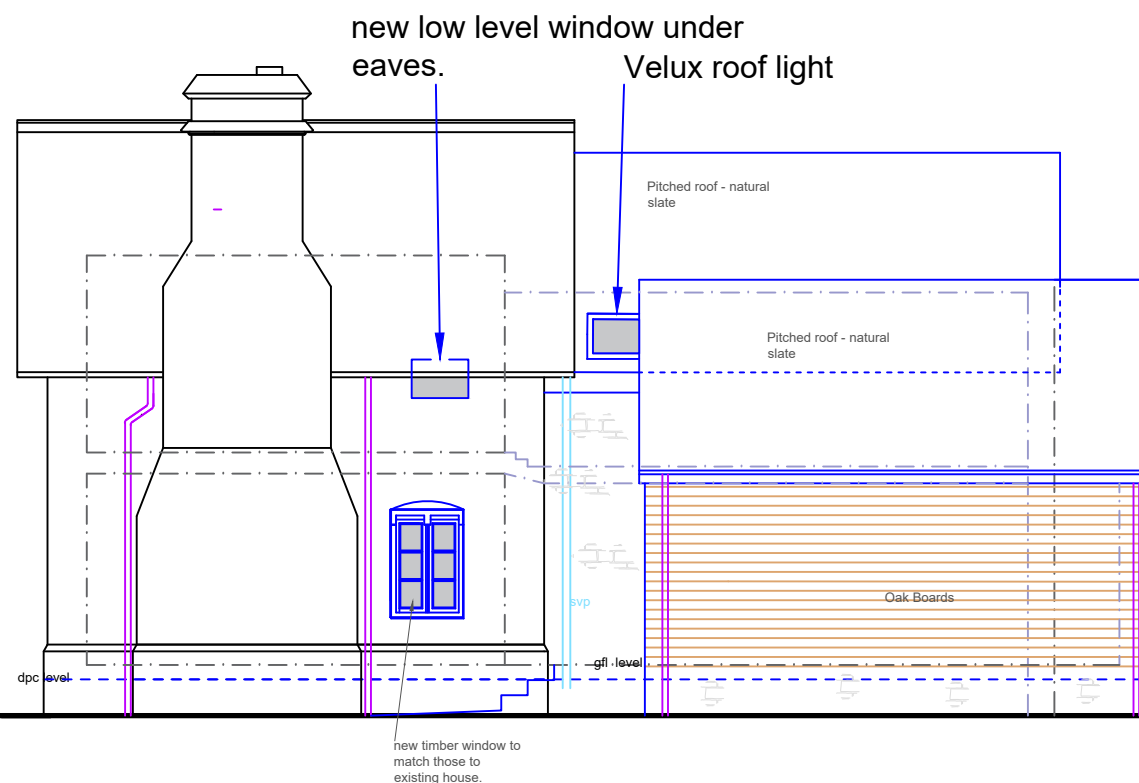

NORTH

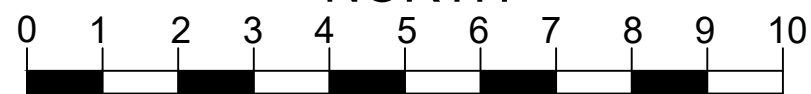

metric scale at 1:100

DO NOT SCALE - IF IN DOUBT, ASK

(THIS DISCLAIMER DOES NOT APPLY TO PLANNING APPLICATIONS OR BUILDING REGULATIONS SUBMISSIONS)

Rev	
Project Heyford Lodge Park Farm Middleton Stoney	
Client J H Norman & Sons	
Drawing Proposed All Elevations	
Drawing No: 02/2023/05	
Issued for: Planning	
Date Mch 2023	Drawn by MCH
Scale(s) at A3size 1:100@A3	

M C Hall IHBC Ret.,
PG Dip. Bldg: Cons:
Building Surveyor

The Studio
Sutton Lane, Sutton
Oxon OX29 5RY
Tel: 07973 743 781

COPYRIGHT AND INTELLECTUAL PROPERTY.
All documents remain the property of M C Hall in perpetuity. The contents of all documents produced whether drawn, written, described orally or in pictures (still or moving presentation) or produced by computer as programme or file, are our intellectual property and shall only be used in connection with this project.

