

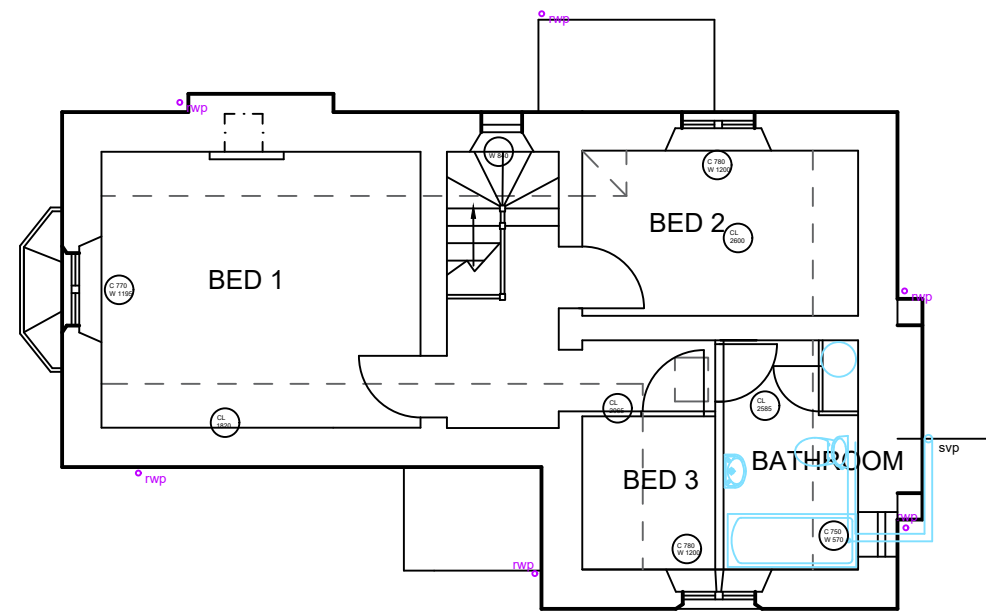


FIRST FLOOR

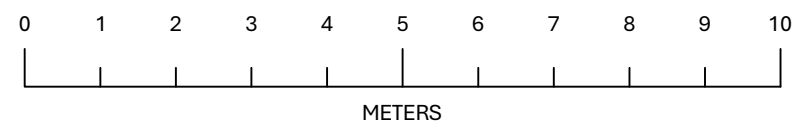

GROUND FLOOR

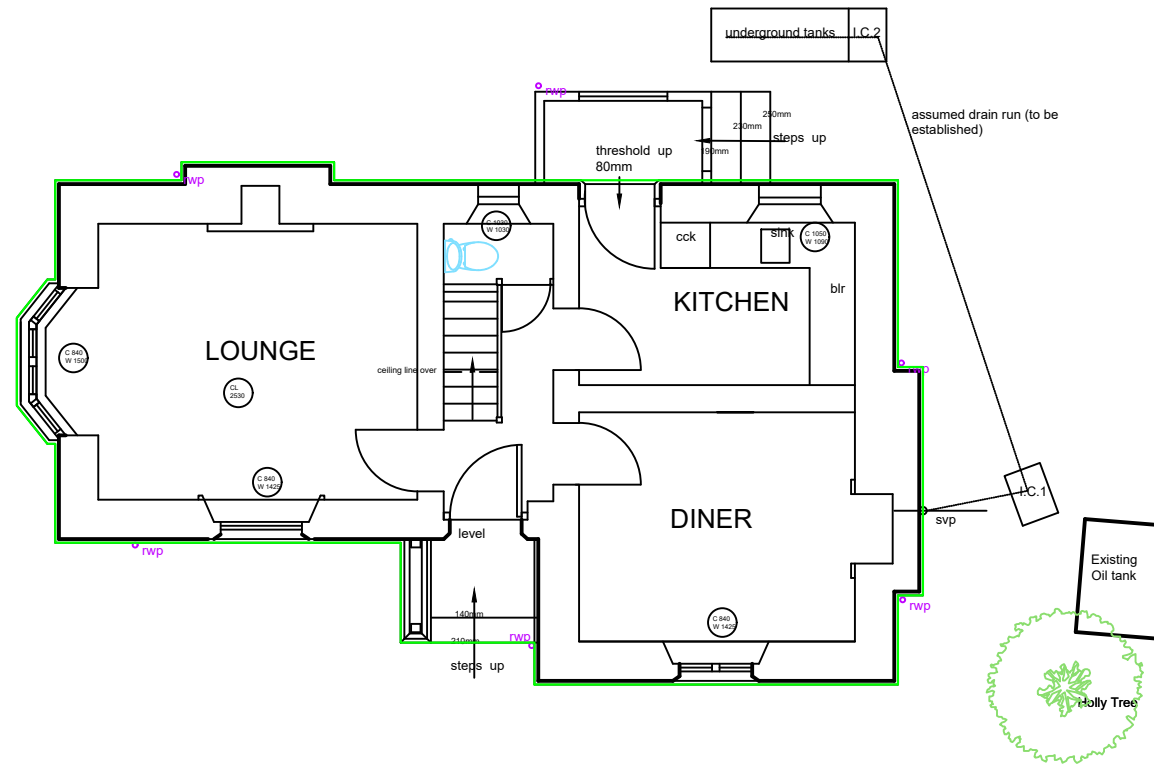

This drawing is the copyright of Mark Doodles Planning and may not be copied or reproduced without written permission. The Copyright Order 1990 provides for the Planning Authority to copy and distribute drawings for public inspection in relation to a Planning Application only if those copies are marked in the following manner: "This copy has been made with the authority of Mark Doodles Planning pursuant to Section 47 of the Copyright Designs and Patents Act 1988 and for the purposes only of public inspection. This copy must not be copied without the prior written permission of the Copyright owner. Do not scale from drawings unless for planning purposes only. Use figured dimensions at all other times. In case of doubt contact Mark Doodles Planning. Dimensions to be checked on site before work commences and any discrepancies reported to Mark Doodles Planning. The accuracy of this drawing may be reliant upon survey information provided by third parties. No liability will be accepted by Mark Doodles Planning RTPI for errors in or arising from such third party survey information."

REVISION HISTORY	A3 ORIGINAL PLOT SIZE
------------------	-----------------------

CLIENT
JANE BROWN

ADDRESS
HEYFORD LODGE
HEYFORD ROAD
MIDDLETON STONEY
OX25 4AL

<https://w3w.co/pipeline.deflated.shades>

TITLE EXISTING FLOOR PLANS		
STATUS PLANNING	DRAWN	GC
	CHECKED	MD
	DATE	15.11.2023
	SCALE	1:100 @ A3

DRAWING NUMBER
003

REV
9

MARKDOODLESPLANNING.CO.UK

Design by:
Mark Doodles Planning
Wickhampton Lodge Park
Farington, Oxfordshire
SN7 7PN

