



Proposed Side Elevation (West)

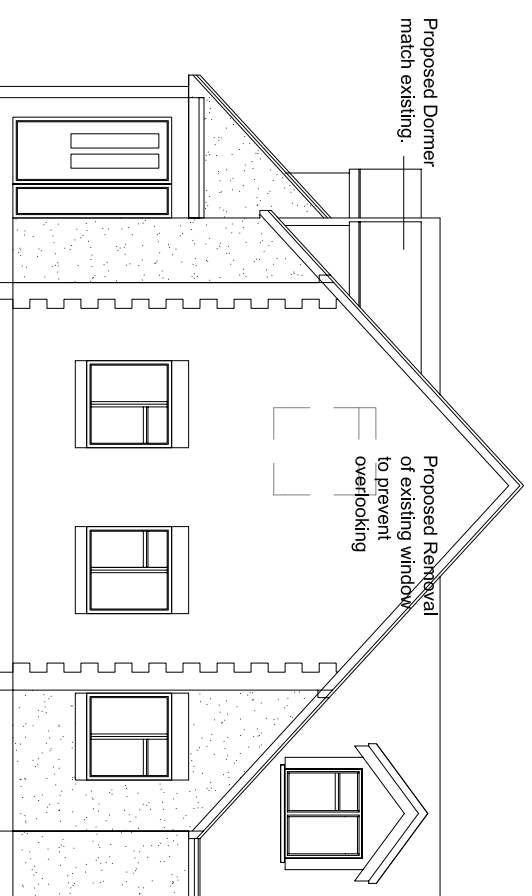


Proposed Front Elevation (South)

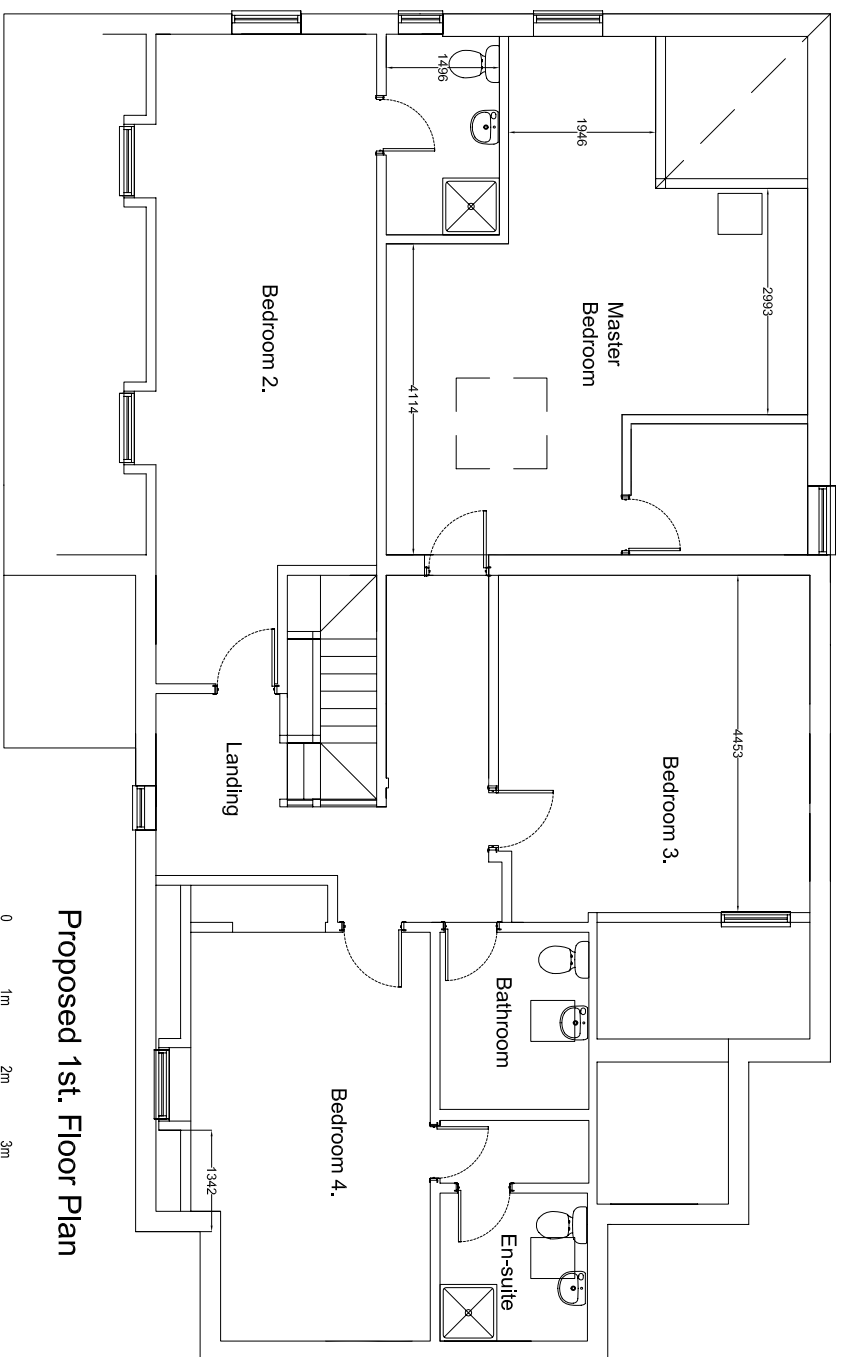

Proposed 1st. Floor Plan



SCALE

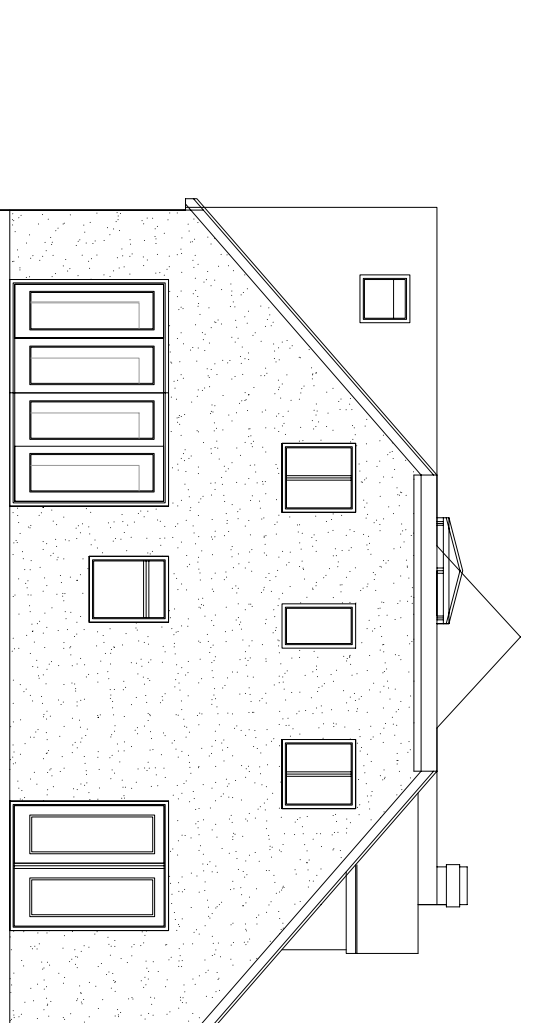

Proposed Rear Elevation (North)