




© 2019 RPS Group
Notes
 1. This drawing has been prepared in accordance with the scope of RPS's appointment with its client and is subject to the terms and conditions of that appointment. RPS accepts no liability for any use of this document other than by its client and only for the purposes for which it was prepared and provided.
 2. If received electronically it is the recipient's responsibility to print to correct scale. Only written dimensions should be used.
 3. Where applicable Ordnance Survey (c) Crown Copyright 2019. All rights reserved. Licence number 0100031673

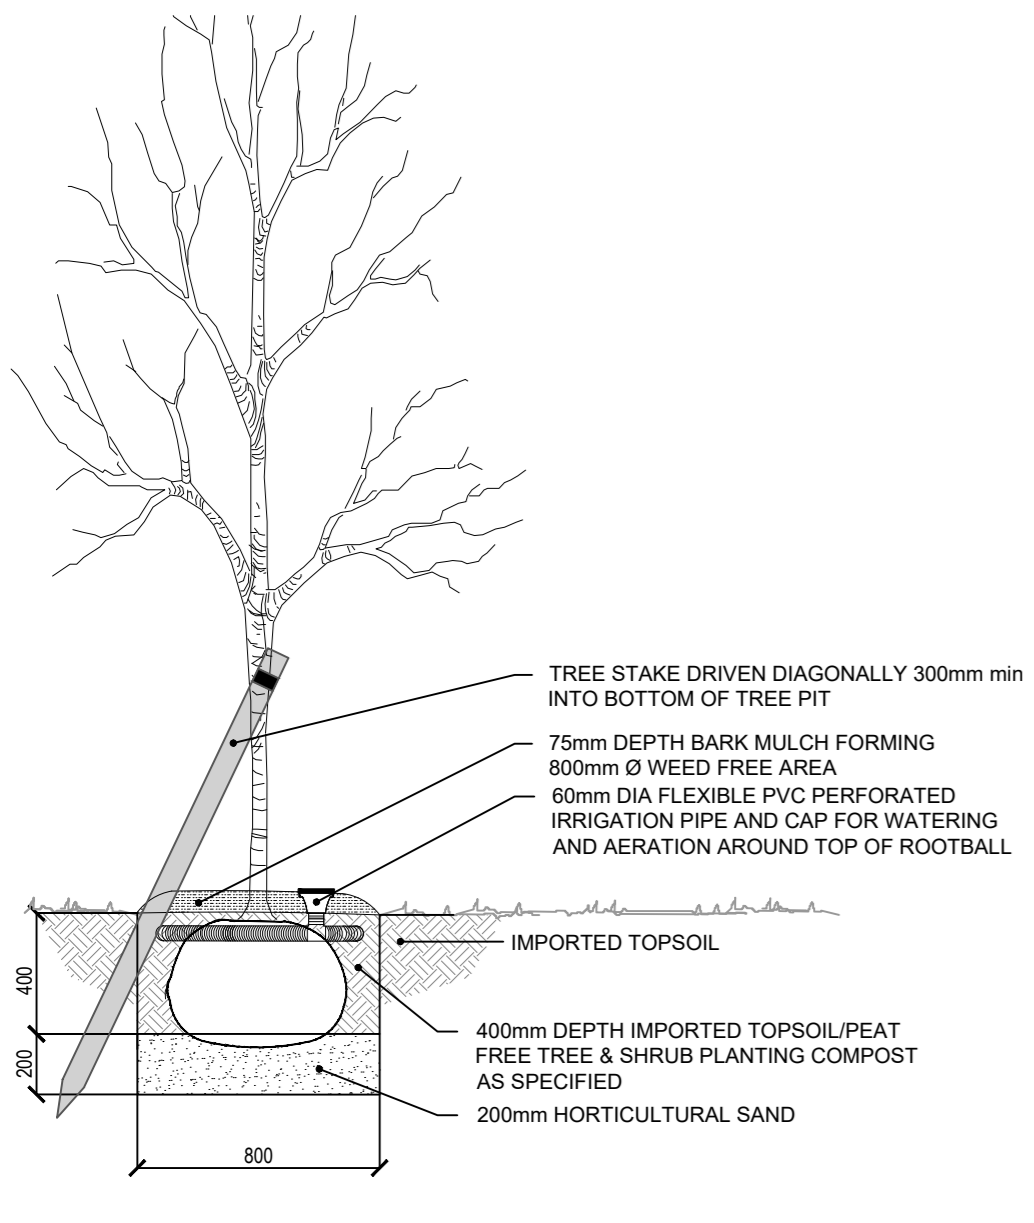


A) 10-12cm GIRTH

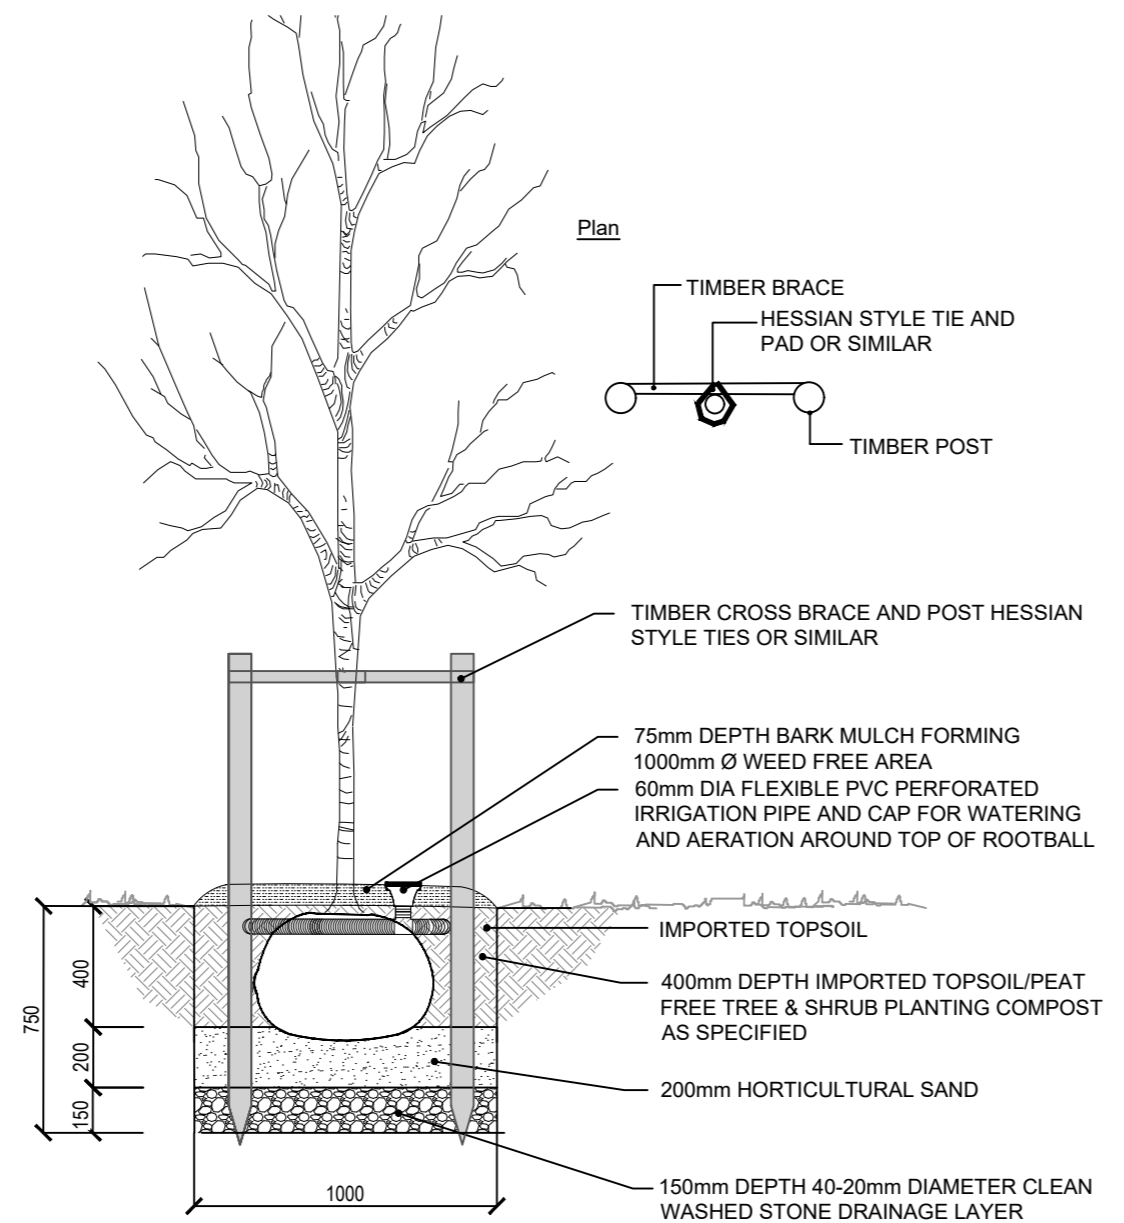

B) 12-14cm GIRTH

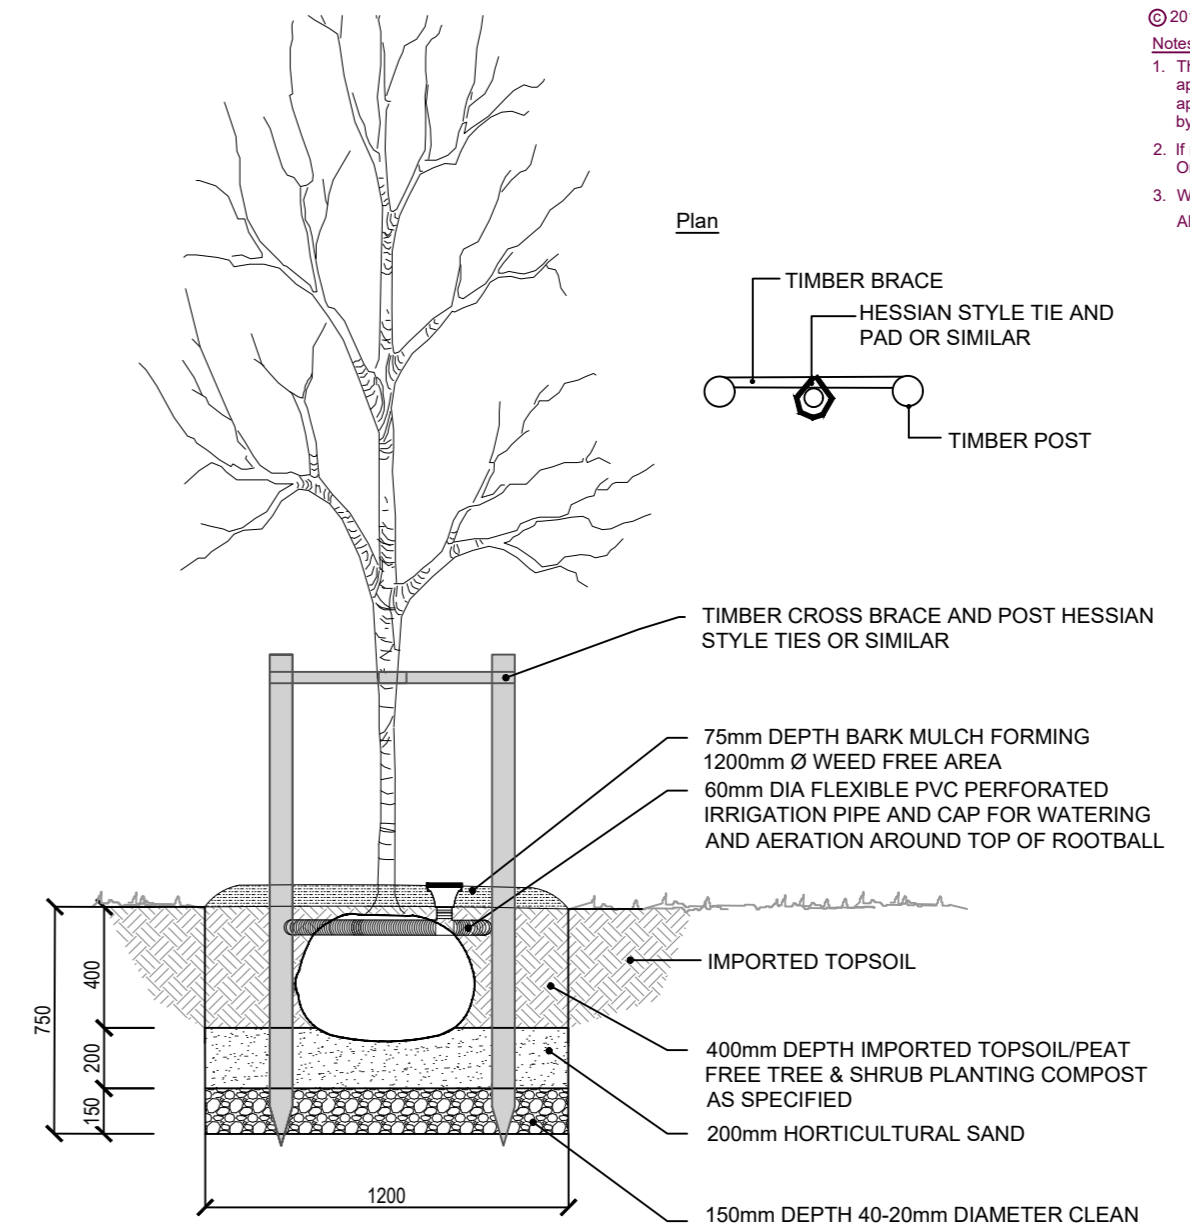

C) 14-16cm GIRTH

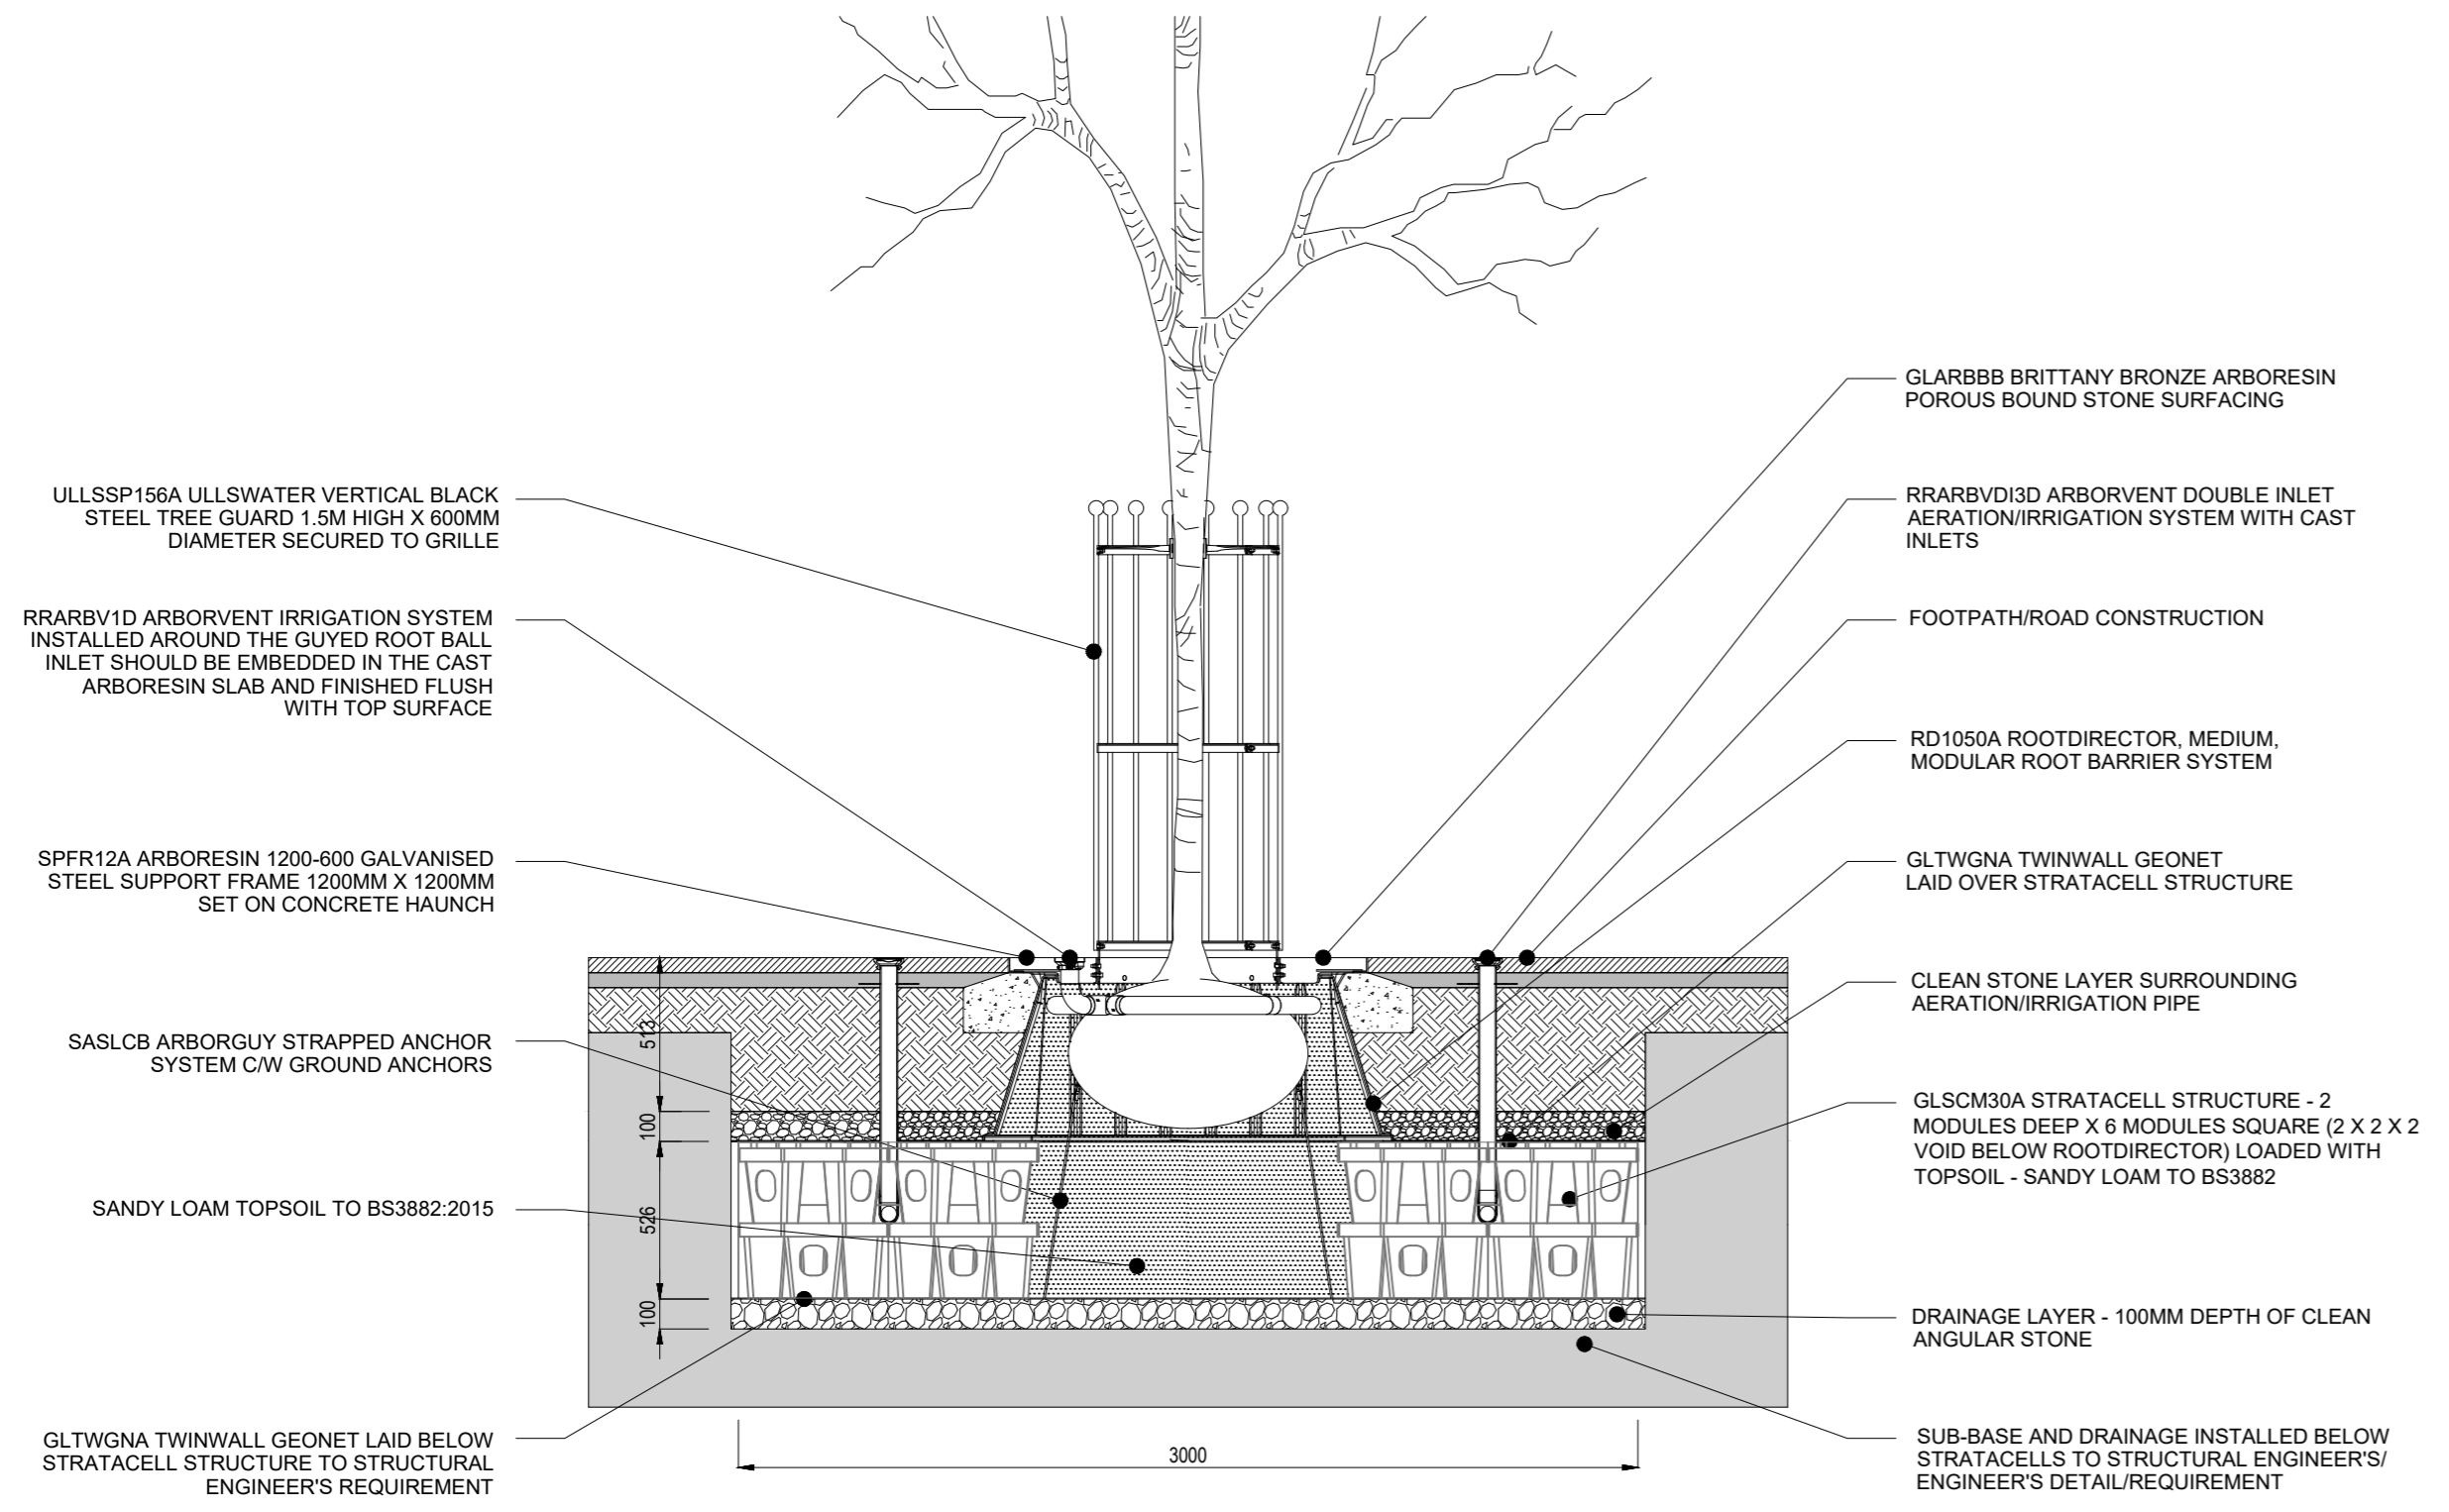

D) TREE PIT DETAIL (in hard paving)

Rev	Description	Date	Initial	Checked
B	Details revised to Planning comments	10/19	SH	DC
A	Incorporated tree within hard standing	06/04/2016	JL	DC



Lakesbury House, Hillingbury Road, Chandlers Ford, Hampshire SO53 5SS
 T: 02380 810 440 E: rpsso@rpsgroup.com
 Client **Persimmon Homes**

Project **Land South of West of Bicester**

Title **Tree Pit Detail**

Status	Drawn By	PM/Checked by
For Planning	JL	NJ
Job Ref	Scale @ A2	Date Created
JSL 2277	1:25	10/11/15

Drawing Number	Rev
400	B