


GROUND FLOOR PLAN



FIRST FLOOR PLAN

plot 5 & 6
plot 7 & 8

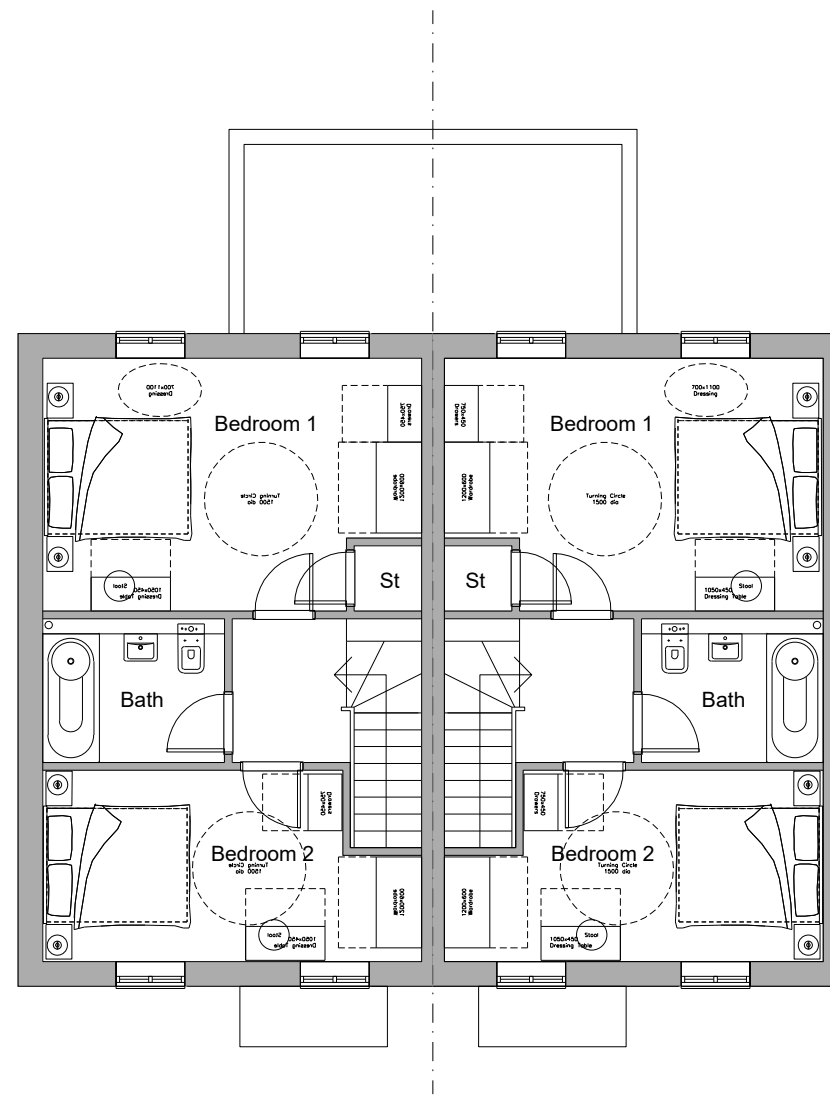