


FRONT ELEVATION

SIDE ELEVATION

REAR ELEVATION

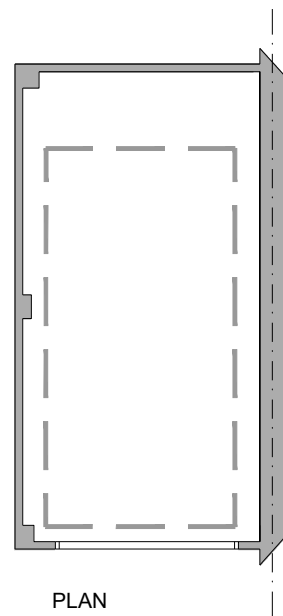

PLAN

PLOT 9  
HANDED - PLOT 13