


amendments

- Rev 01 DW 18/08/21 Drawing status for Planning; general updates to design layout to reflect design development
- 02 DW 25/08/21 General updates to design layout to reflect design development
- 03 RS 26/08/21 Updates following team comments prior to planning
- 04 RS 10/09/21 Issued for stage 3
- 05 DW 26/05/22 Issued for Planning NMA. Amendments to car park surfacing to remove porous block paving.

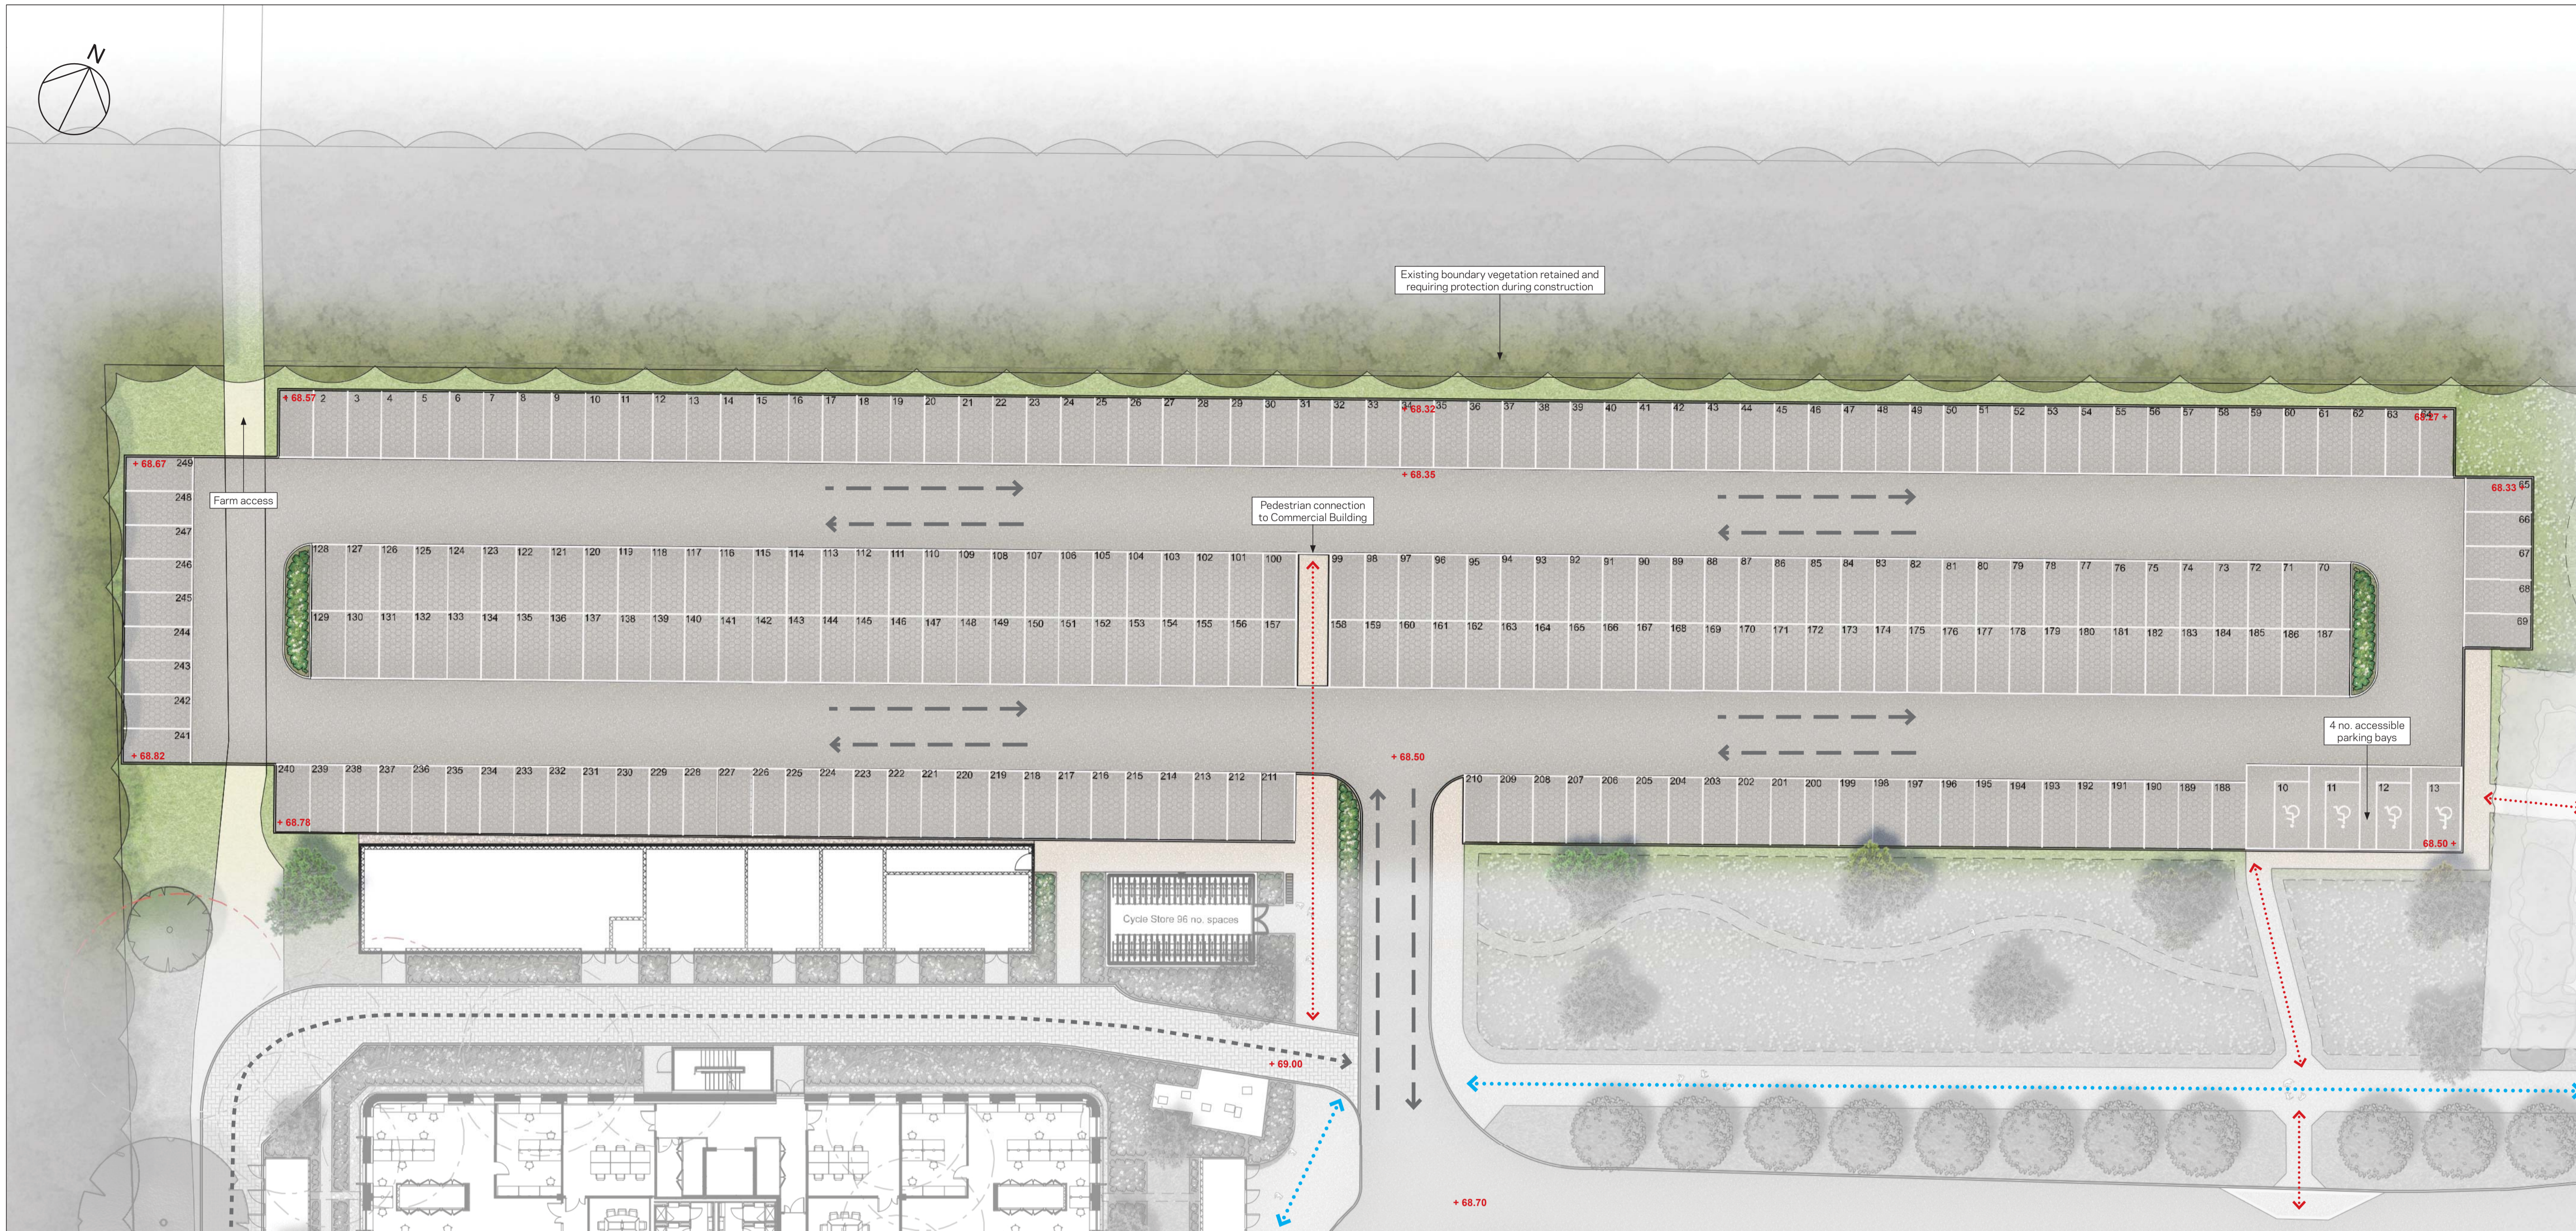

Hard Landscape

- Service routes: herringbone exposed aggregate concrete block paving
- Roads: standard bituminous macadam surface
- Car parking bays: porous bituminous macadam to parking bays with white lining

Soft Landscape

- Existing woodland belt to be retained and protected during construction
- Existing trees and hedges on site to be retained and protected during construction
- Shrub planting: 6 plants per m² minimum

Movement

- Key pedestrian connections (minimum width 1.8m)
- Shared pedestrian cycleway (width varies 3.0-3.5m)
- Vehicular circulation
- Service vehicle routes

PLANNING

project:
Begbroke Science Park

job number:
LP2264

drawing title:
Car Park
Landscape General Arrangement

drawing number:
LP2264-FIR-00-ZZ-DR-L-0002

revision	scale	date
05	1:250 @ A1	30/07/21

for information	drawn	auth	date
	RS	VP	30/07/21

for construction

