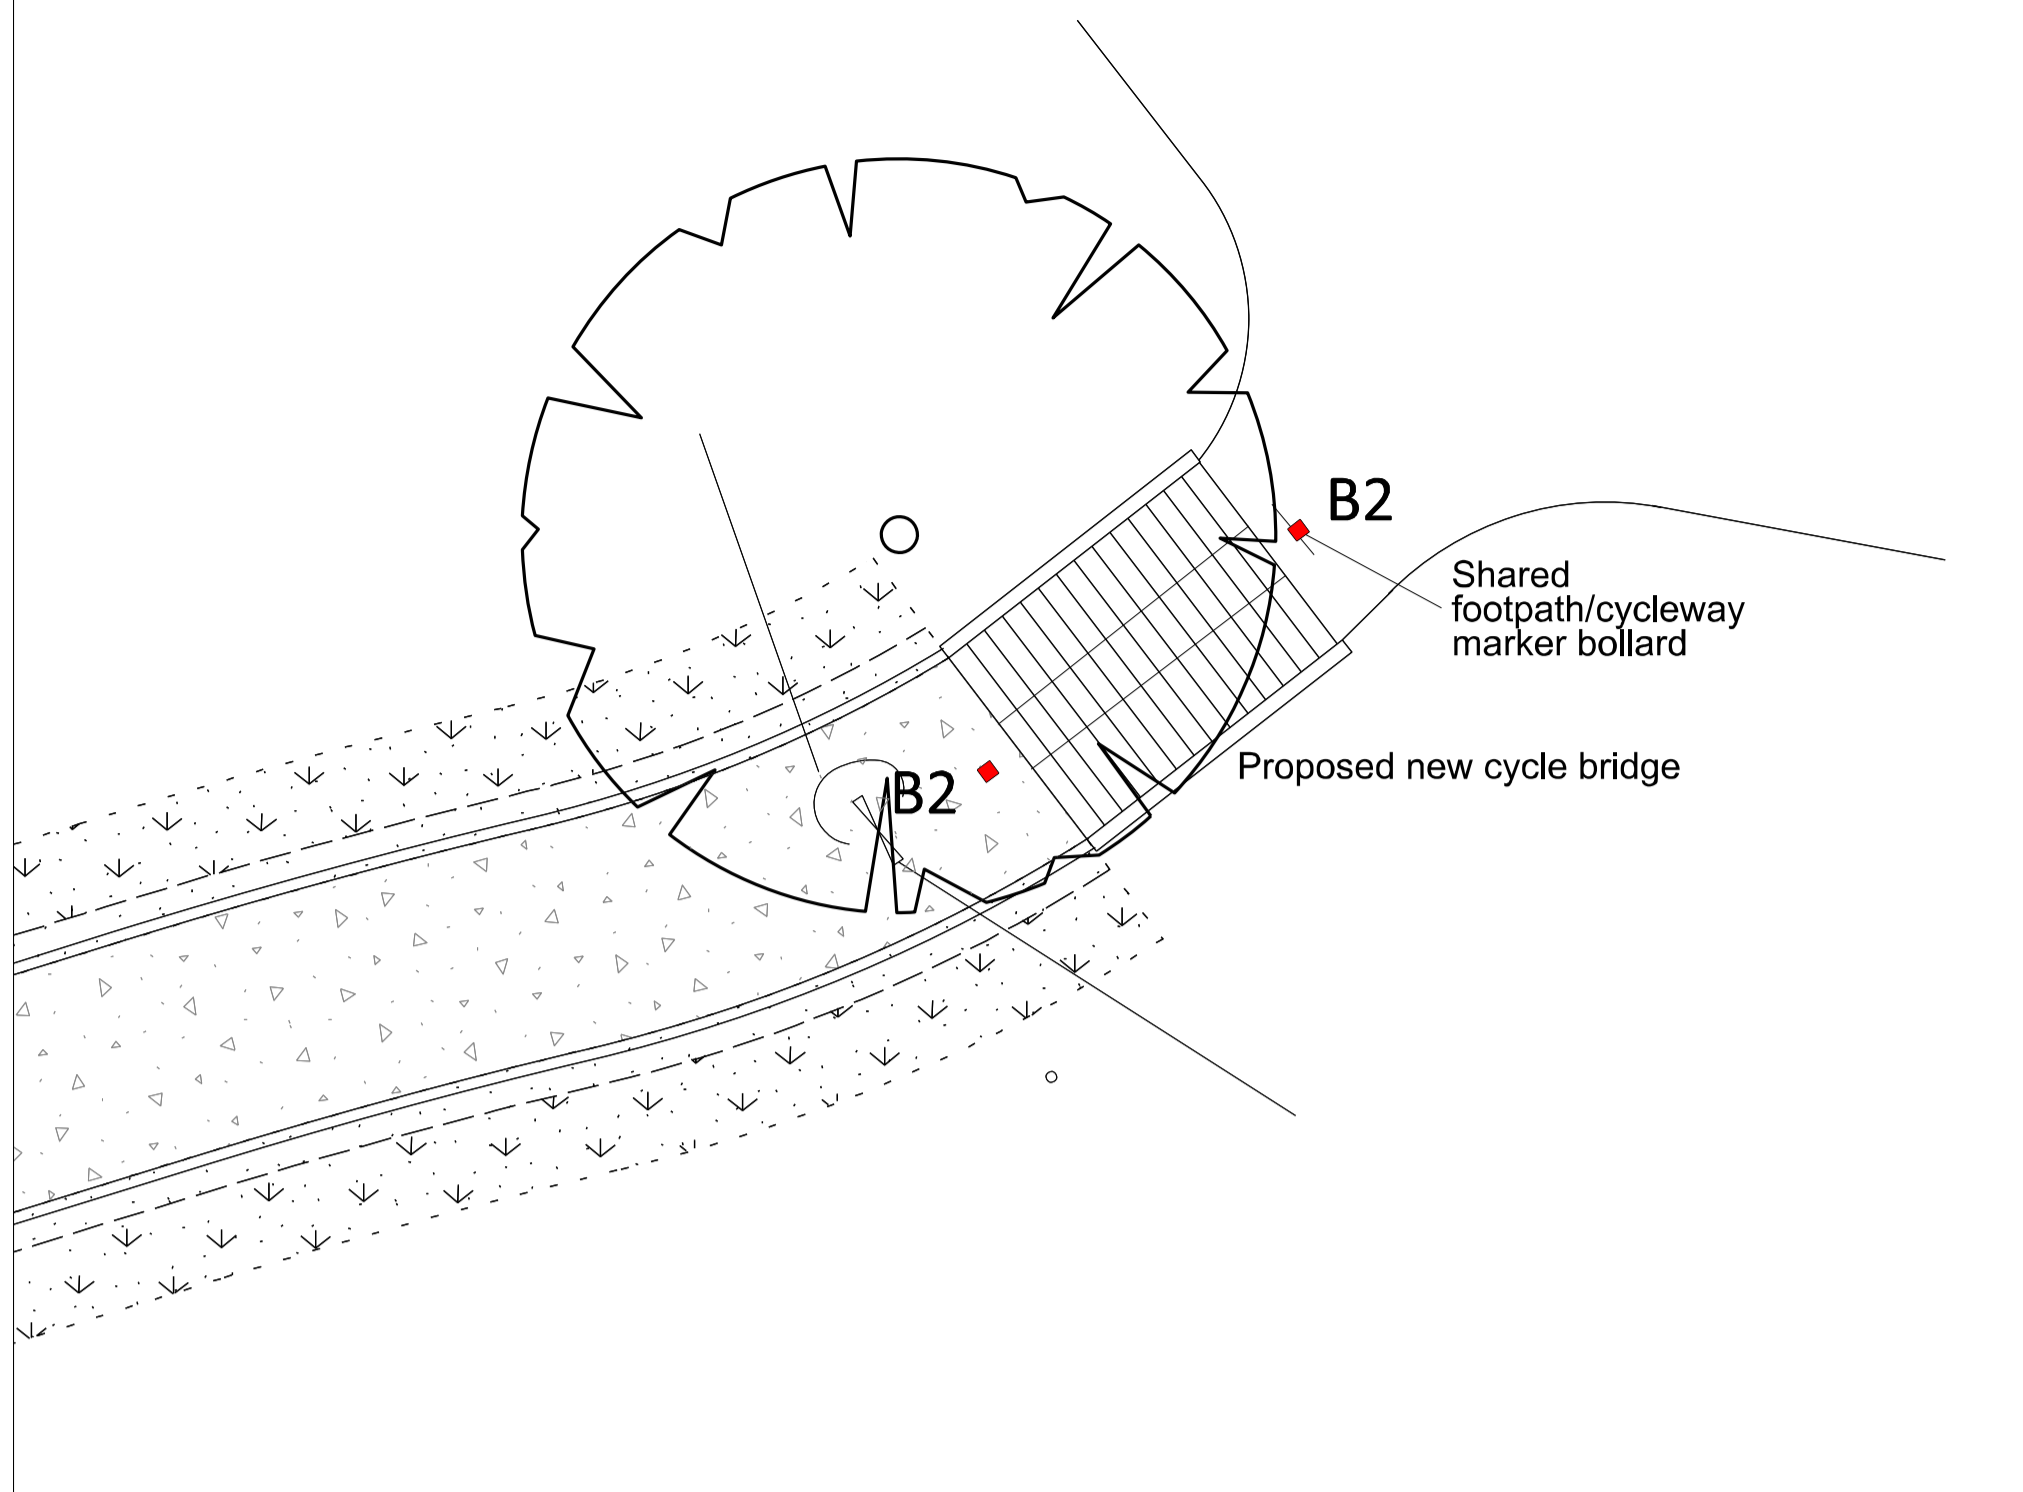


Inset 2 scale 1:100

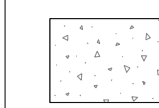
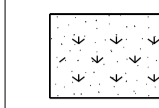
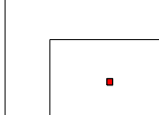


Indicative Proposed new cycle bridge 1.4m parapet 3m wide

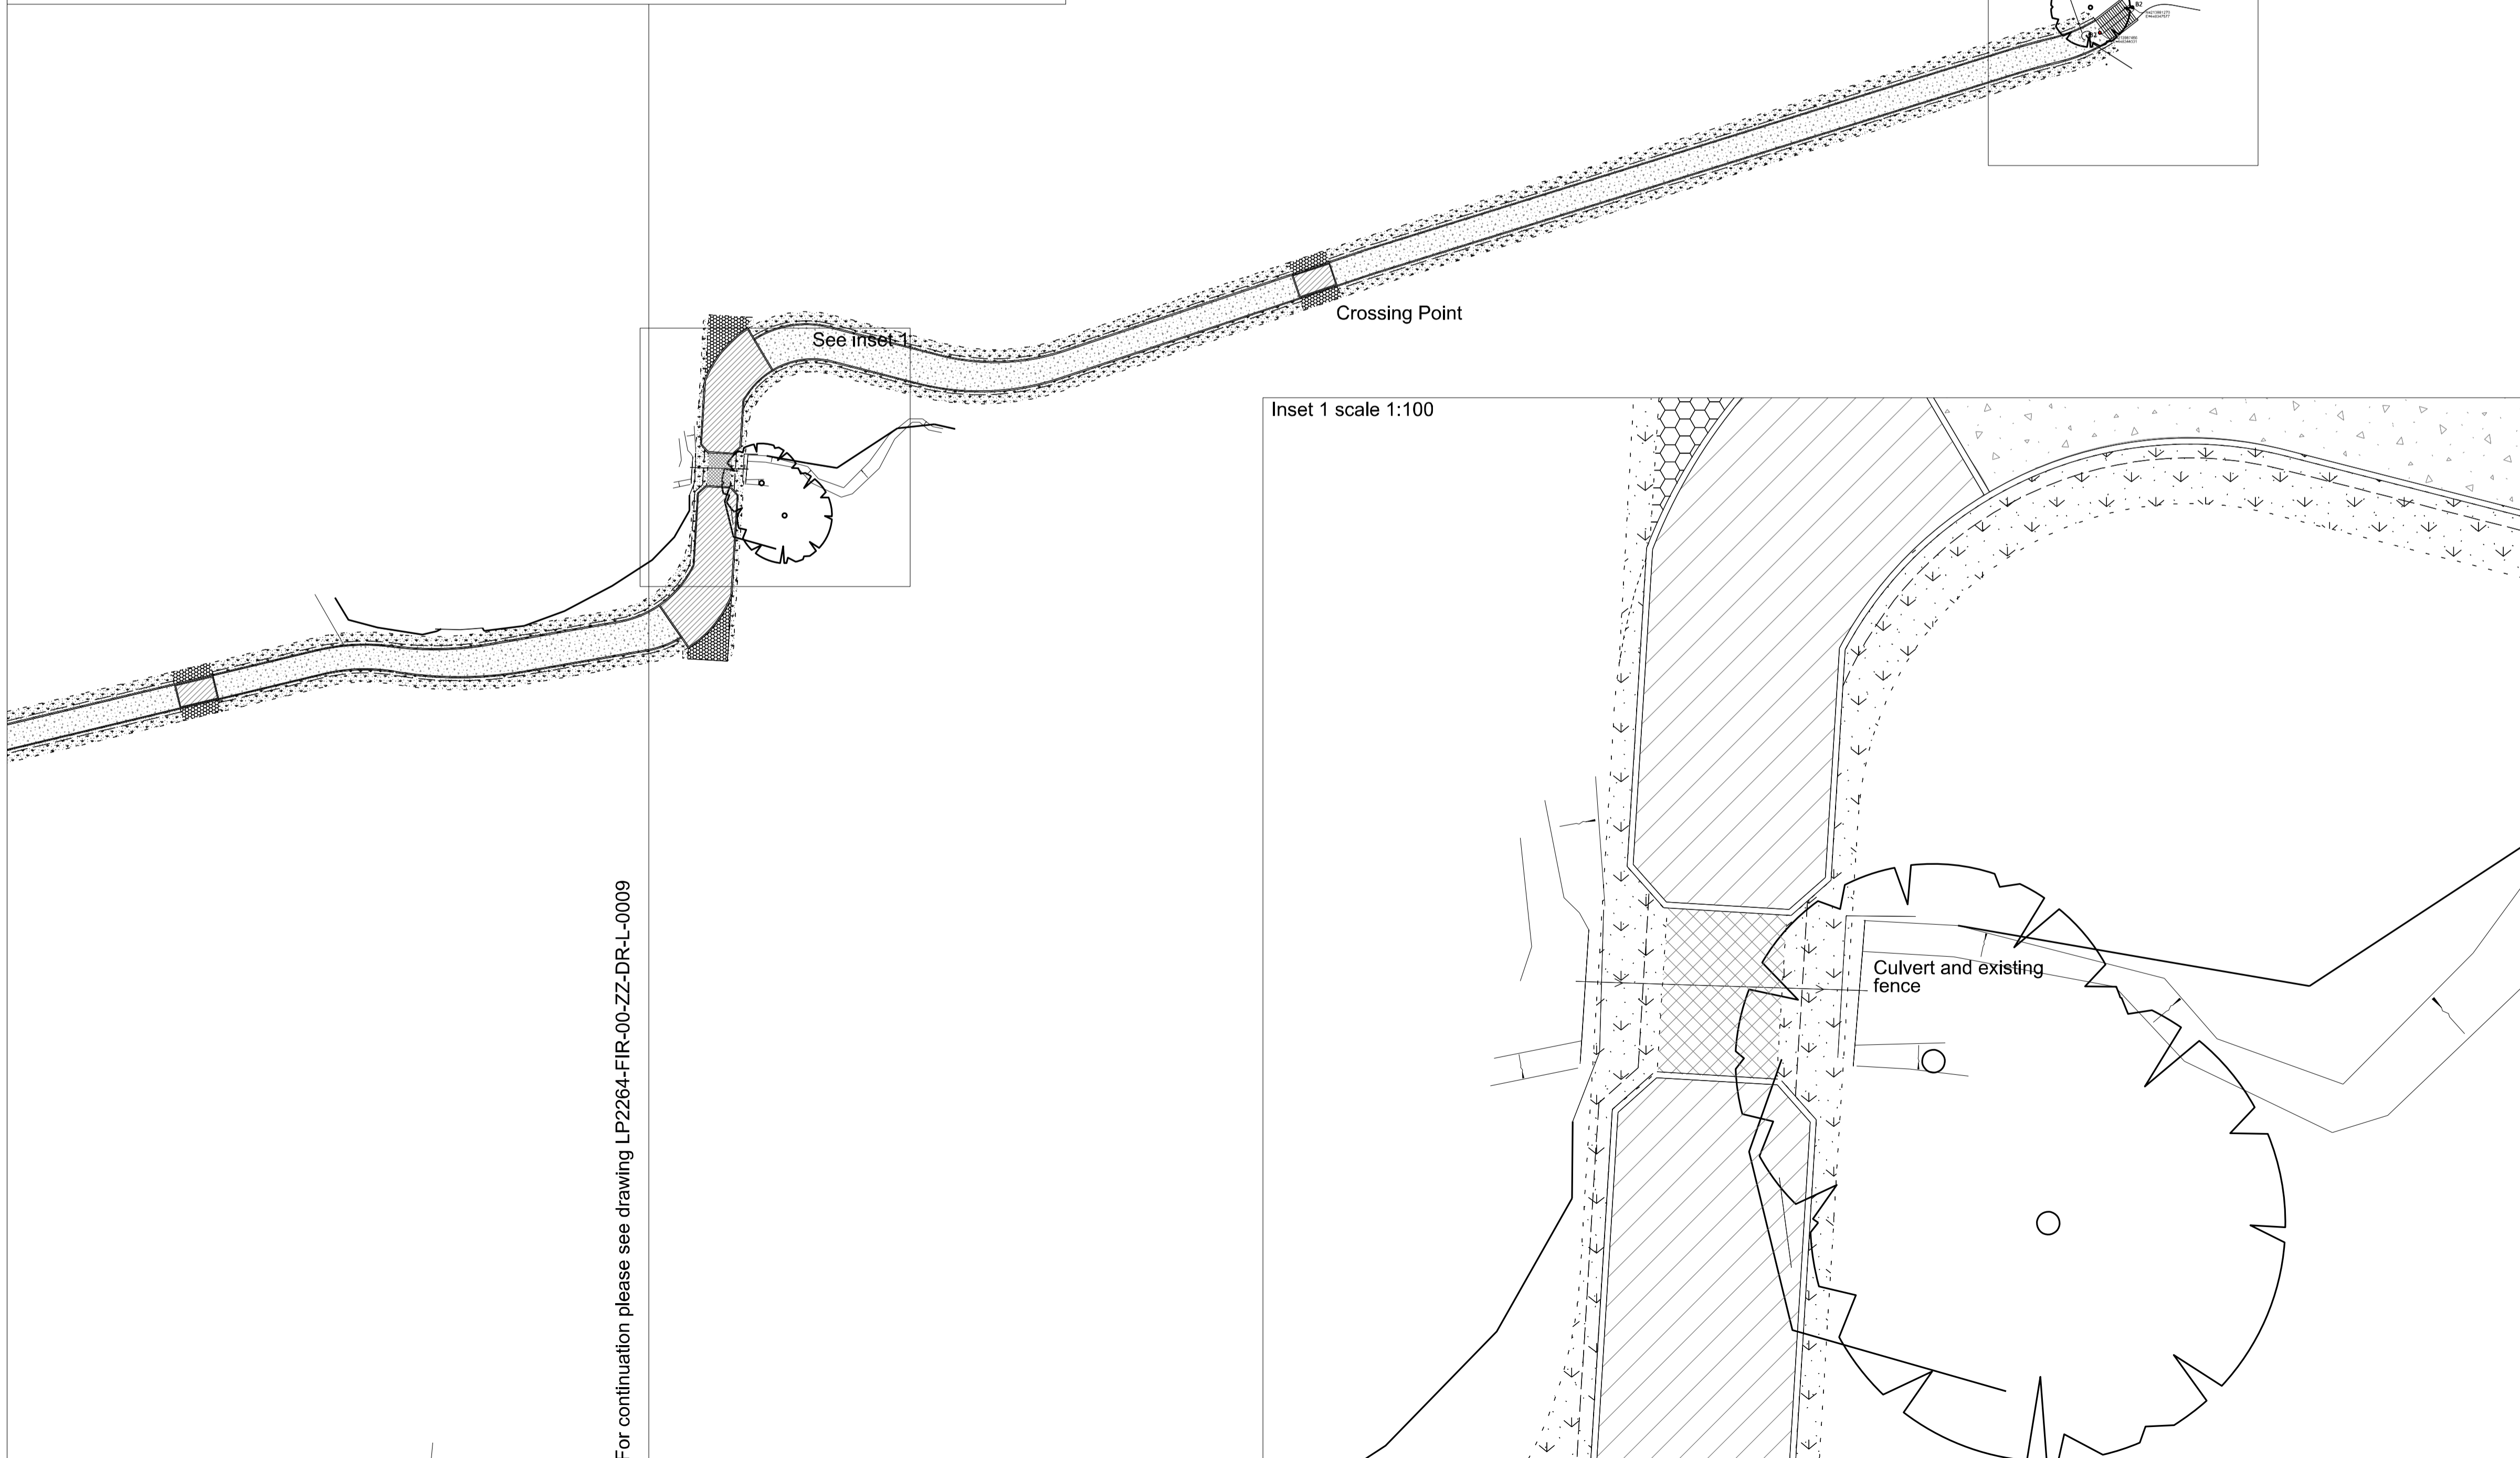


Cycle Marker Bollard

Key

-  3m wide shared footpath cycleway
-  Verge 1.5m minimum width with 500mm as mown grass and 1m species rich grassland
-  Proposed cycleway bollards

01 Issued for Information GL RS 01/10/21
 P02 Fences removed from cycleway edges GL DW 13/07/23



Inset 1 scale 1:100

For continuation please see drawing LP2264-FIR-00-ZZ-DR-L-0009

drawing status: PLANNING

project: Begbroke Campus University of Oxford

job number: LP2264

drawing title: Cycle Path Arrangement Drawings 2 of 2

drawing number: LP2264-FIR-00-ZZ-DR-L-0010

revision	scale	date
P02	1:500@A1	28/09/2021

for information	drawn	auth	date
for information	GL	RS	13/07/23