


Inset 2 scale 1:100

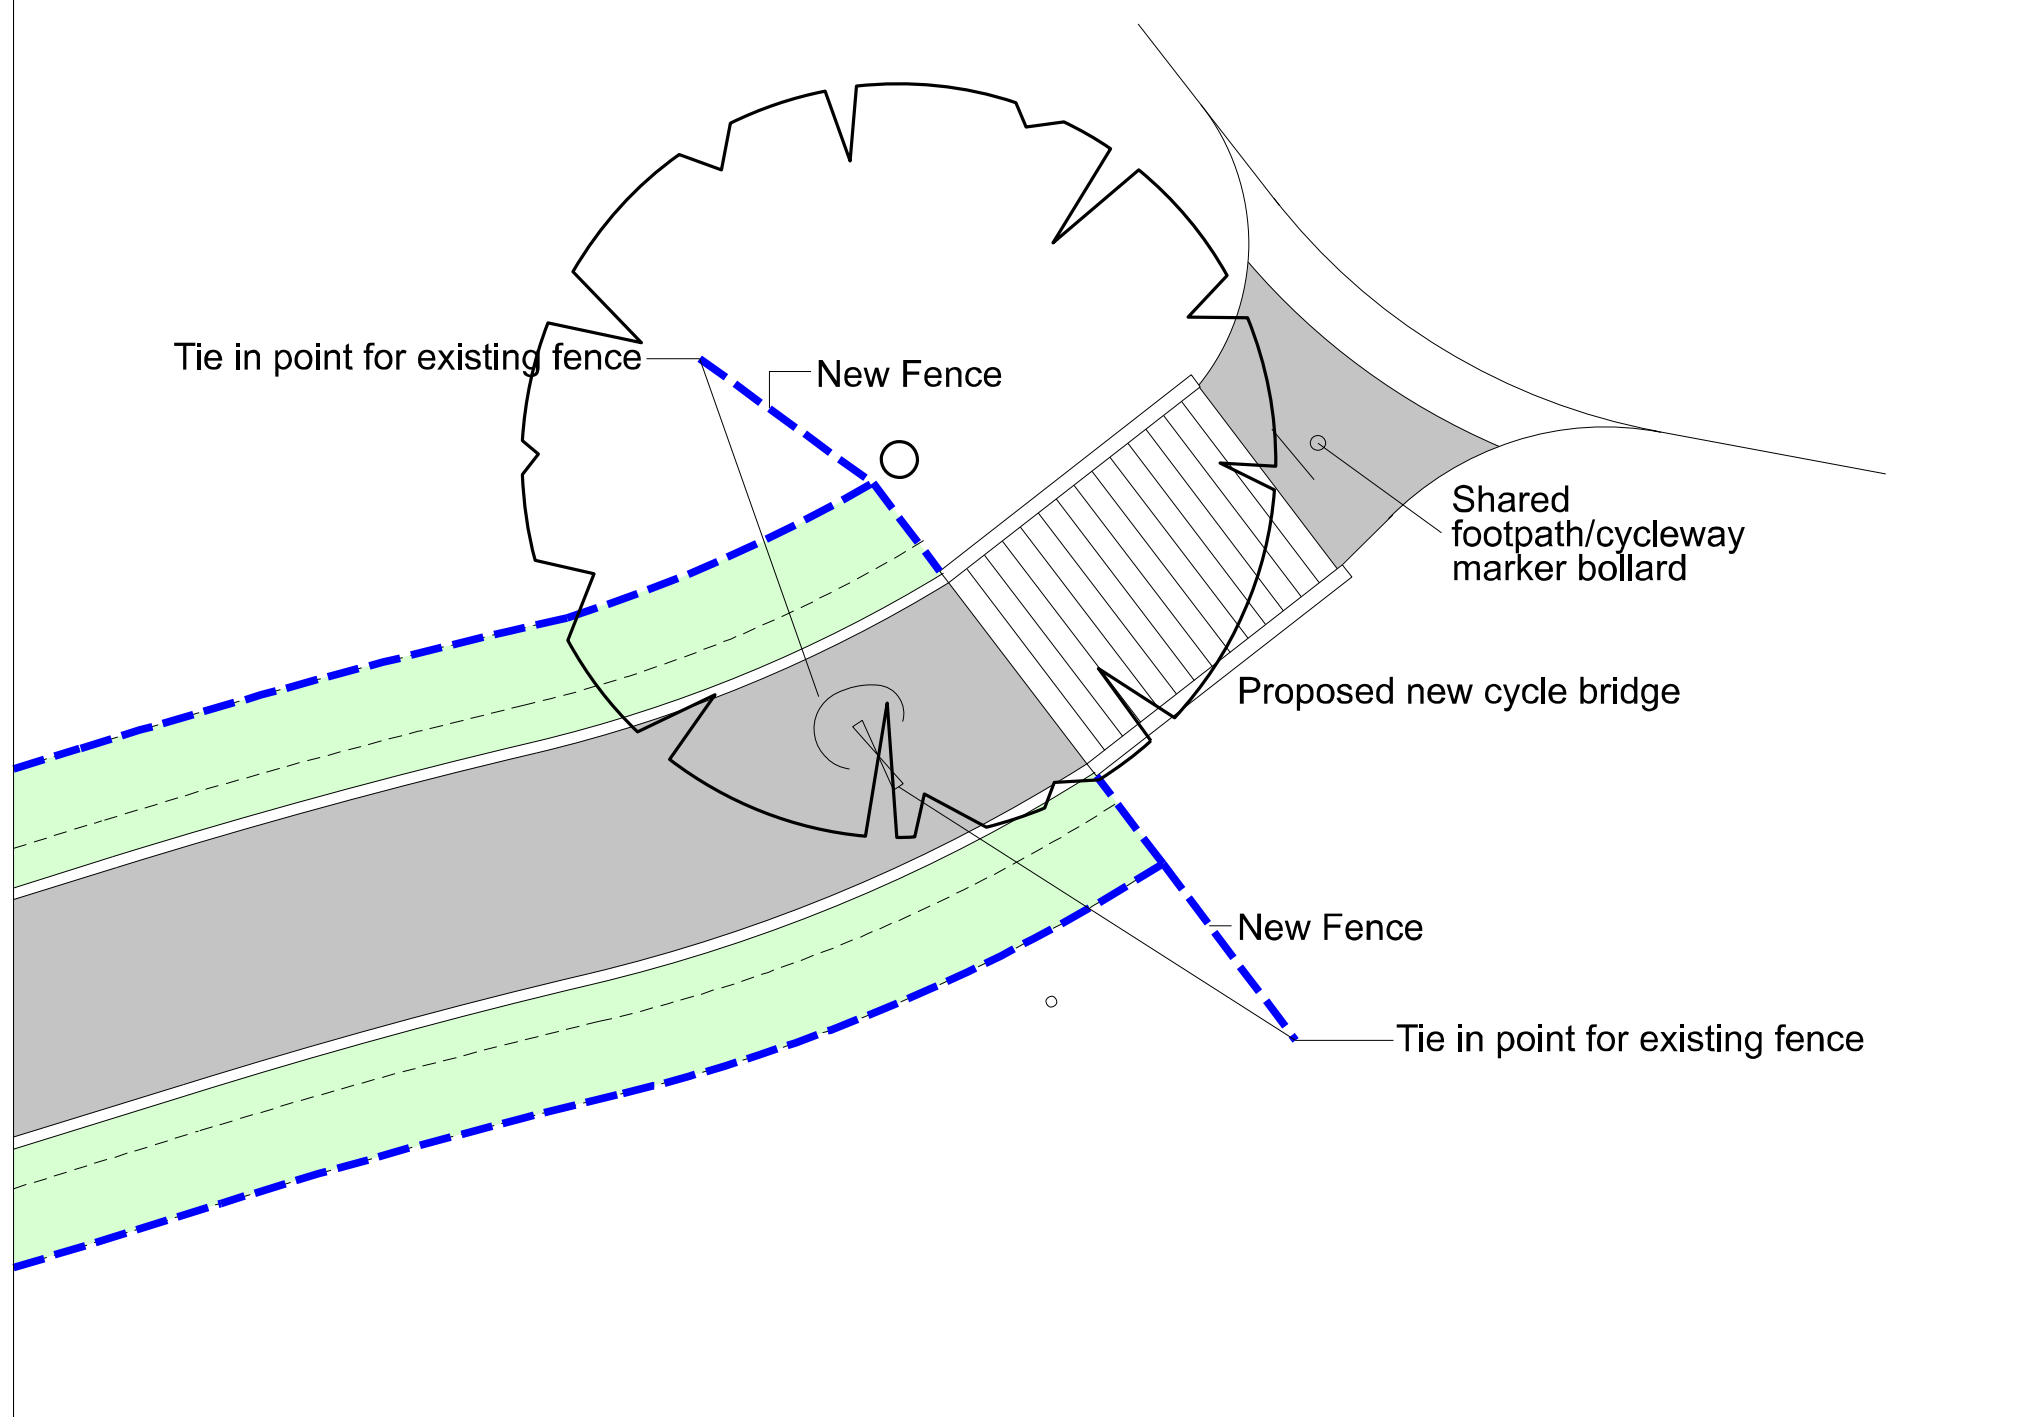

Indicative Proposed new cycle bridge 1.4m parapet 3m wide



Post and Mesh Fence




Cycle Marker Bollard

- Key
- 3m wide shared footpath cycleway
 - Verge 1.5m minimum width with 500mm as mown grass and 1m species rich grassland (See section Sheet 1)
 - Post and Wire Mesh Fence 1.1m

Do not scale this drawing. Landscape Architects to be notified of discrepancies in figured dimensions from site. This drawing is copyright.

amendments
01 Issued for Information GL RS 01/10/21

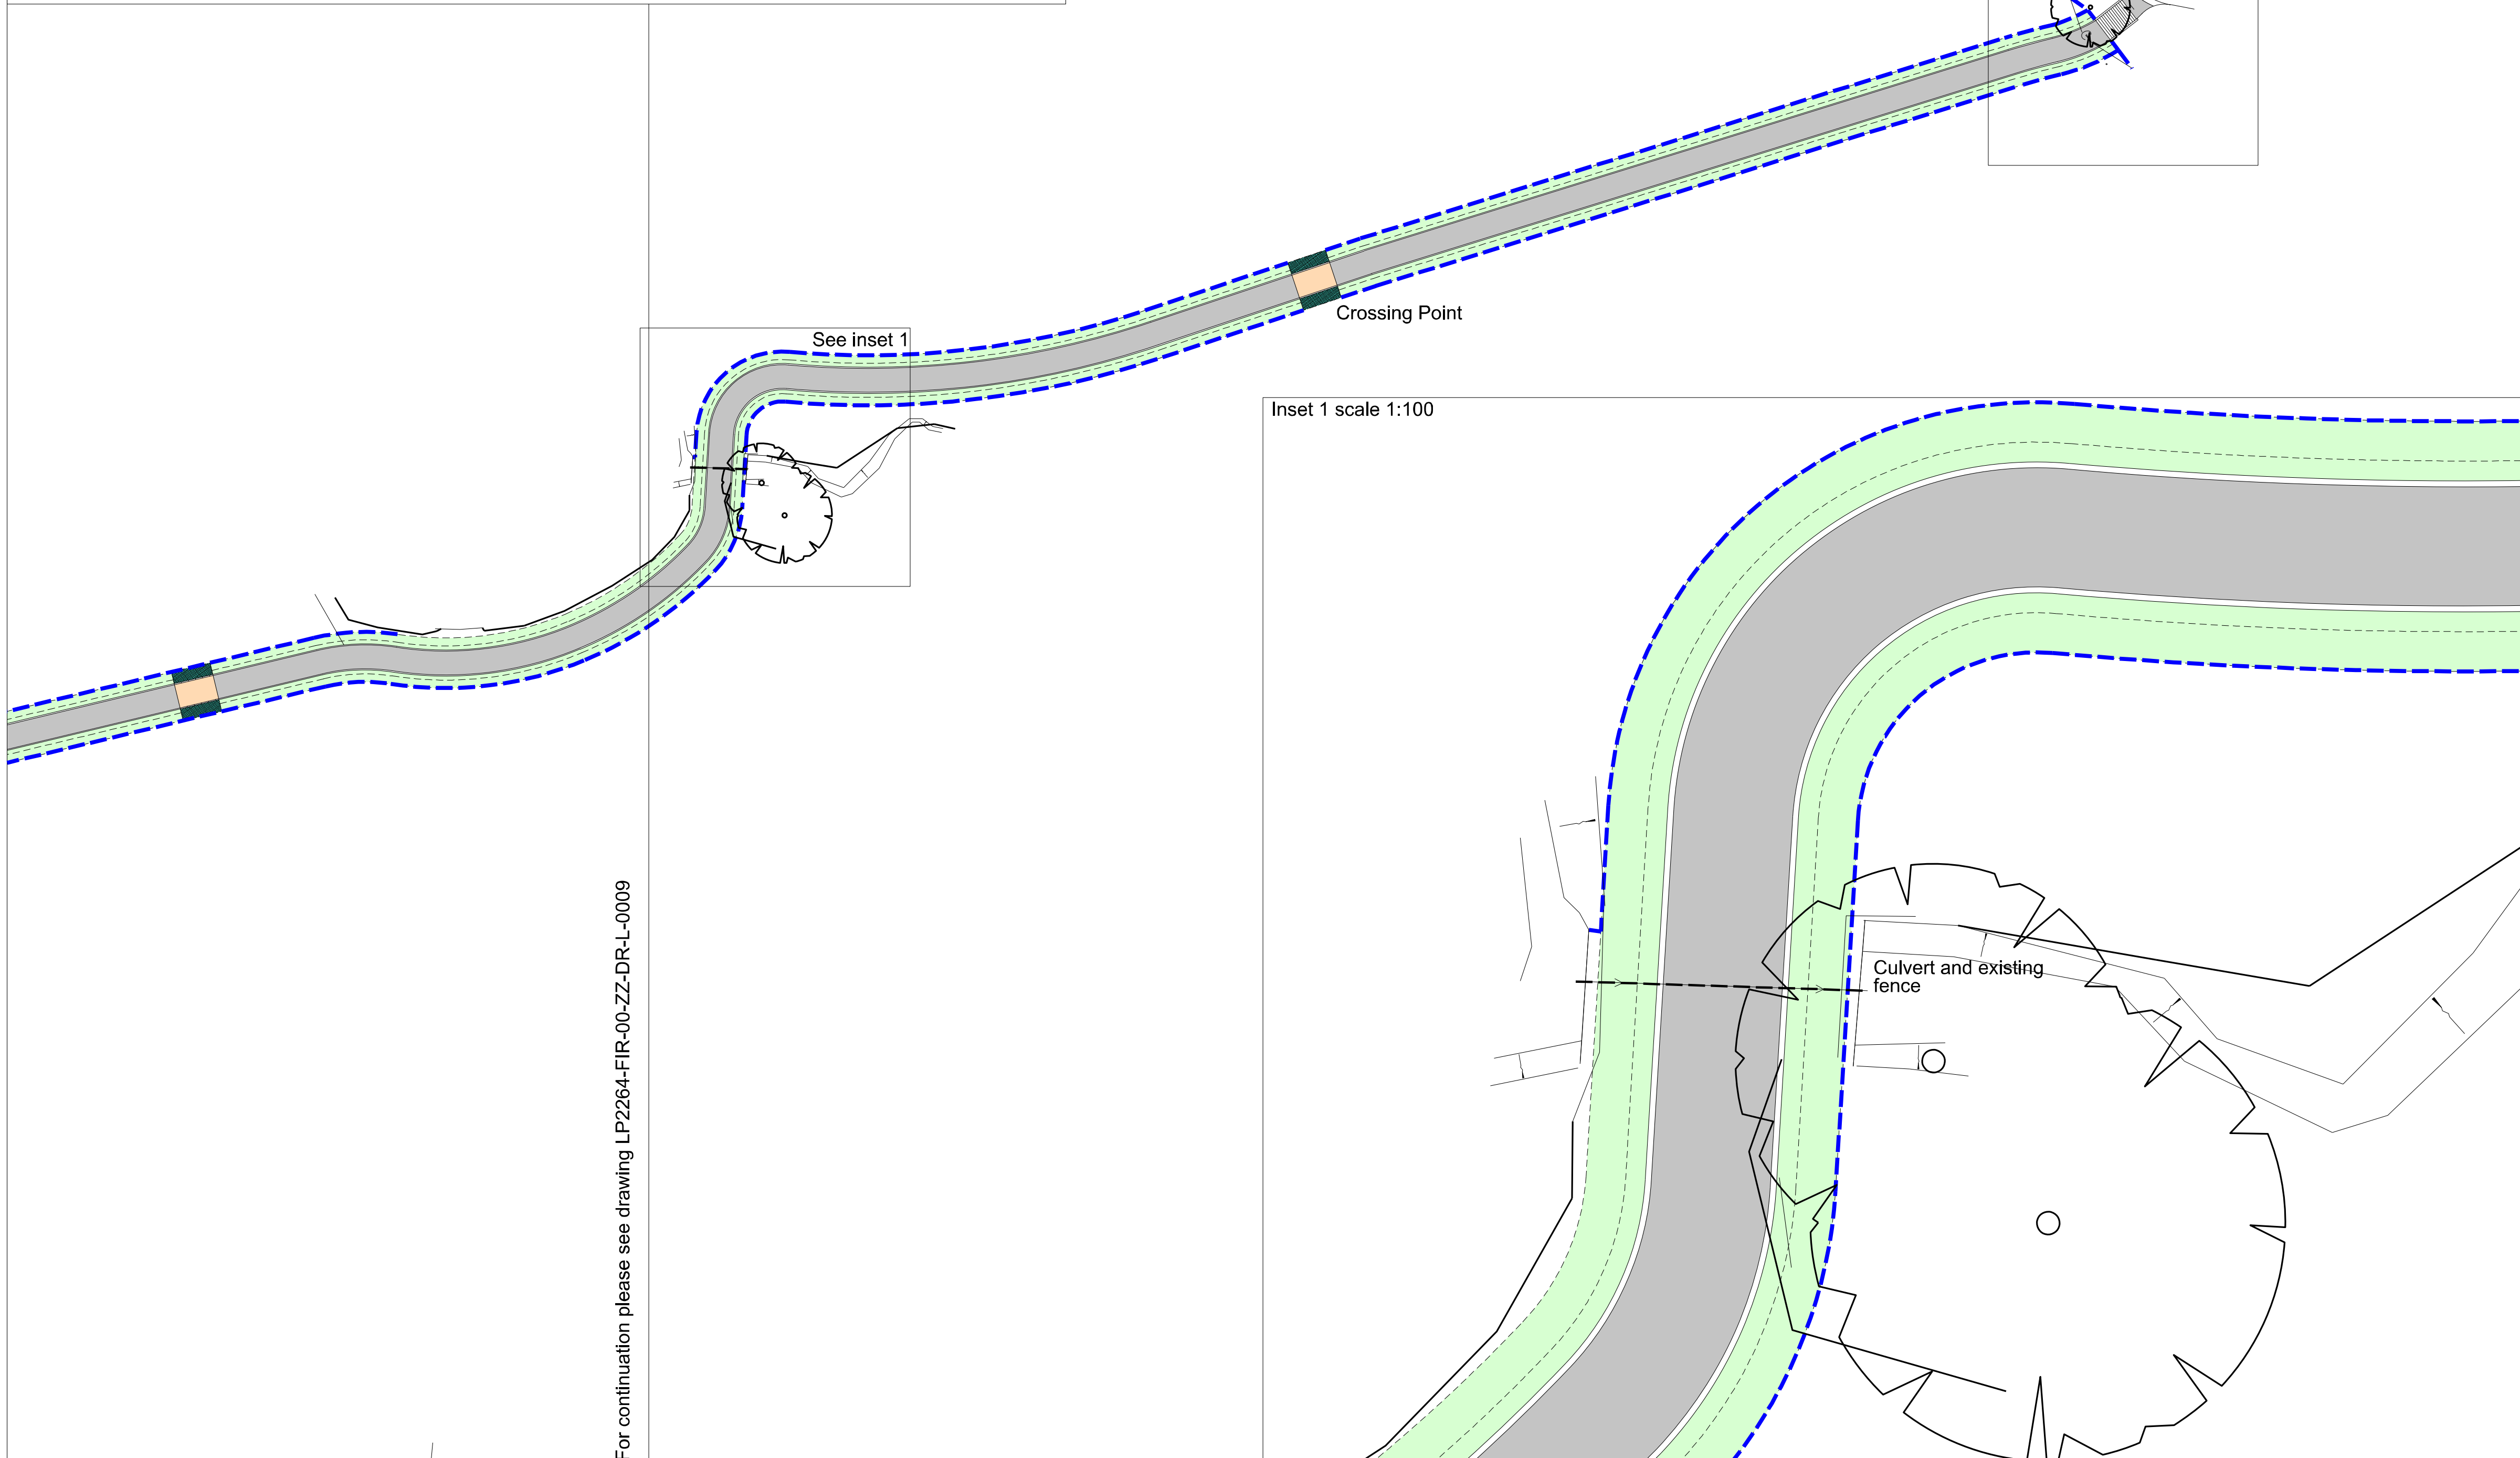

Inset 1 scale 1:100

For continuation please see drawing LP2264-FIR-00-ZZ-DR-L-0009

drawing status: INFORMATION

project: Begbrooke Campus

job number: LP2264

drawing title: Cycle Path Arrangement Drawings 2 of 2

drawing number: LP2264-FIR-00-ZZ-DR-L-0010

revision	scale	date
01	1:500@A1	28/09/2021

for information	drawn	auth	date
for construction	GL	RS	