

- Rev DW 19/08/21 First issue
- Rev DW 19/08/21 Minor amendments to numbers. Parallel bays added to plan.
- Rev RS 25/08/21 Weed Garden Updated and EV provision revised
- Rev RS 10/09/21 Issued for stage 3
- Rev DW 13/10/21 Amendments to academic building perimeter. Academic Building cycle storage unit relocated.
- Rev DW 27/02/23 Academic building cycle storage unit number updated to reflect supplier design
- Rev DW 09/03/23 Red line amended to cover cycle storage unit proposals only

STANDARD BAYS (400 no. TOTAL)

- Unallocated Bays
321 no. existing, 256 no. new proposed
(356 no. total without existing unmade)
- OGT Bays
24 no. existing, 00 no. new proposed
(24 no. total)
- Visitor Bays
12 no. existing, 00 no. new proposed
(12 no. total)
- Service Bays
06 no. existing, 02 no. new proposed
(08 no. total)


BLUE BADGE BAYS (14 no. TOTAL)

- Disabled Bays
05 no. existing, 08 no. new proposed
(12 no. total)
- Disabled OGT Bays
01 no. existing, 00 no. new proposed
(01 no. total)
- Disabled Visitor Bays
01 no. existing, 00 no. new proposed
(01 no. total)

CYCLE PARKING PROVISION (309 no. TOTAL)

- Cycle Spaces
103 no. existing, 194 no. new proposed
(297 no. total)

(Existing parking information based on:
IMA-21-071-001 Rev.)

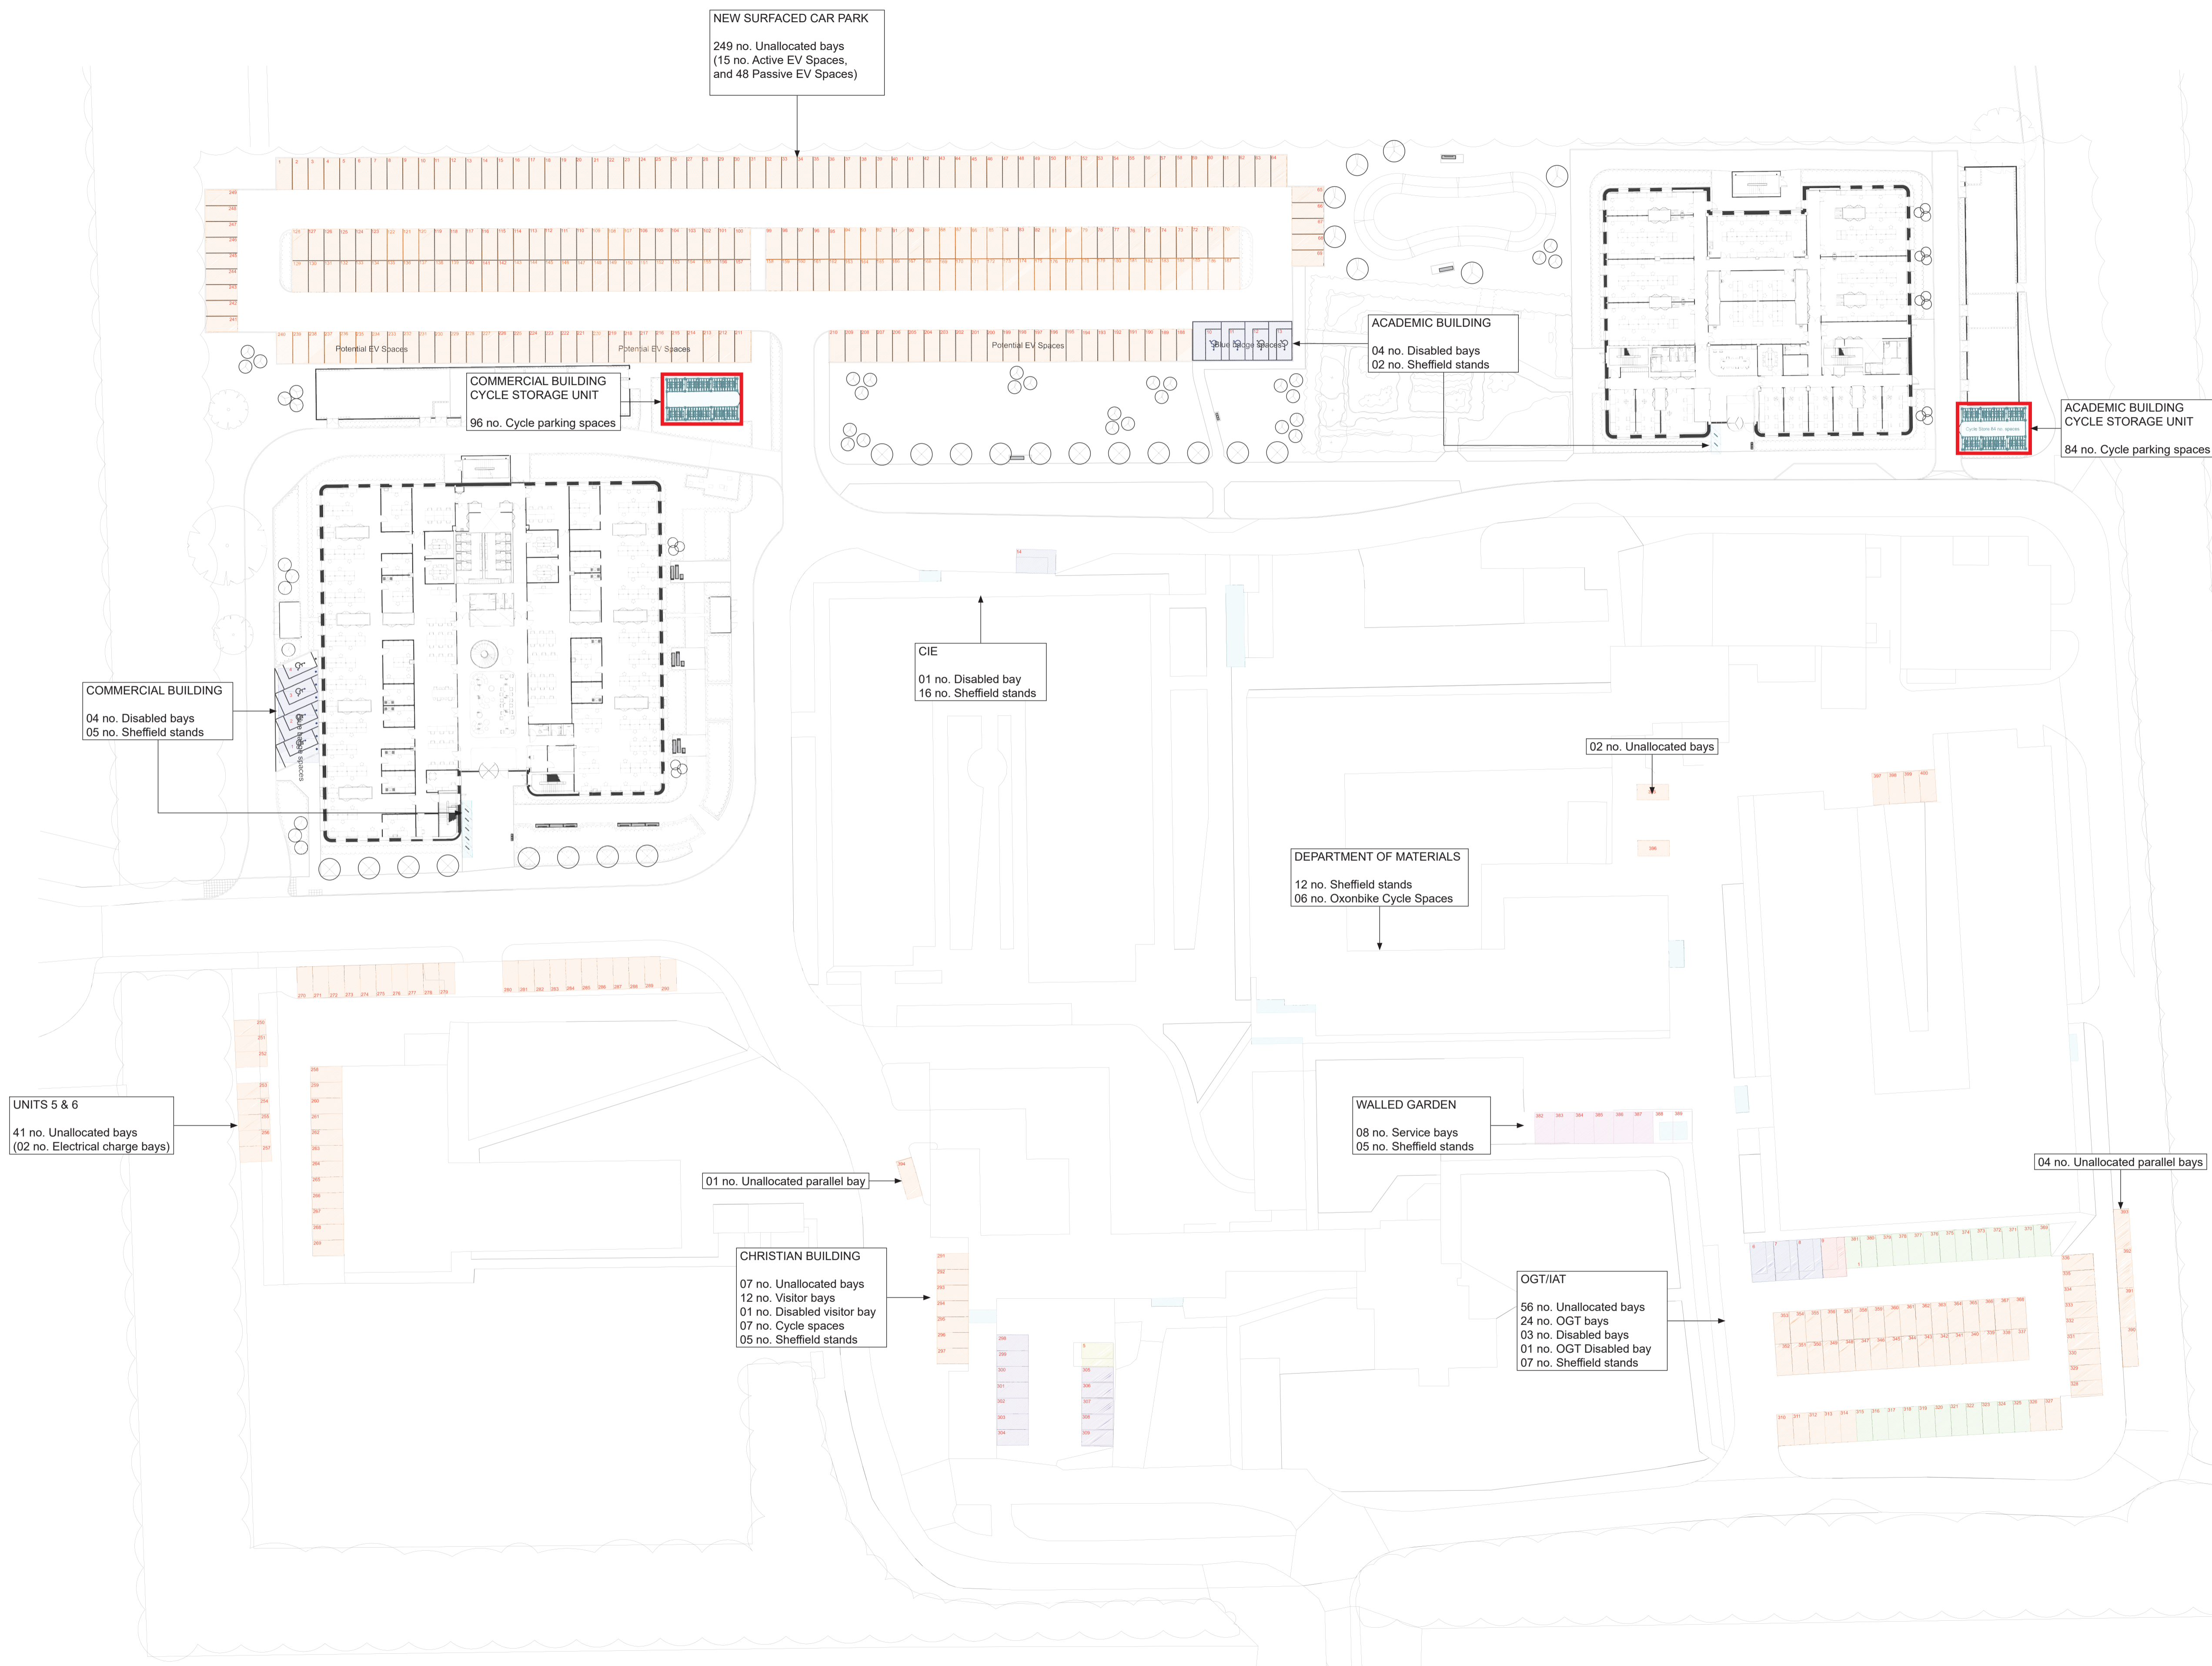

STAGE 3

project:
Begbroke Science Park

job number:
LP2264

drawing title:
Landscape Masterplan
Car & Cycle Parking Arrangement

drawing number:
LP2264-FIR-00-ZZ-DR-L-0007

revision	scale	date
06	1:500 @ A1	19/08/21
	drawn	auth
	DW	VP
		date
		19/08/21

