

- Rev DW 19/08/21 First issue
- Rev DW 19/08/21 Minor amendments to numbers. Parallel bays added to plan.
- Rev RS 25/08/21 Weed Garden Updated and EV provision revised
- Rev RS 10/09/21 Issued for stage 3
- Rev DW 13/10/21 Amendments to academic building perimeter. Academic Building cycle storage unit relocated.
- Rev DW 27/02/23 Academic building cycle storage unit number updated to reflect supplier design
- Rev DW 09/03/23 Red line amended to cover cycle storage unit proposals only
- Rev DW 13/09/23 Issued for Planning NMA. Amendments to gas store layout.

STANDARD BAYS (400 no. TOTAL)

- Unallocated Bays  
321 no. existing, 256 no. new proposed  
(356 no. total without existing unmade)
- OGT Bays  
24 no. existing, 00 no. new proposed  
(24 no. total)
- Visitor Bays  
12 no. existing, 00 no. new proposed  
(12 no. total)
- Service Bays  
06 no. existing, 02 no. new proposed  
(08 no. total)


BLUE BADGE BAYS (14 no. TOTAL)

- Disabled Bays  
05 no. existing, 08 no. new proposed  
(12 no. total)
- Disabled OGT Bays  
01 no. existing, 00 no. new proposed  
(01 no. total)
- Disabled Visitor Bays  
01 no. existing, 00 no. new proposed  
(01 no. total)

CYCLE PARKING PROVISION (309 no. TOTAL)

- Cycle Spaces  
103 no. existing, 194 no. new proposed  
(297 no. total)

(Existing parking information based on:  
IMA-21-071-001 Rev.)

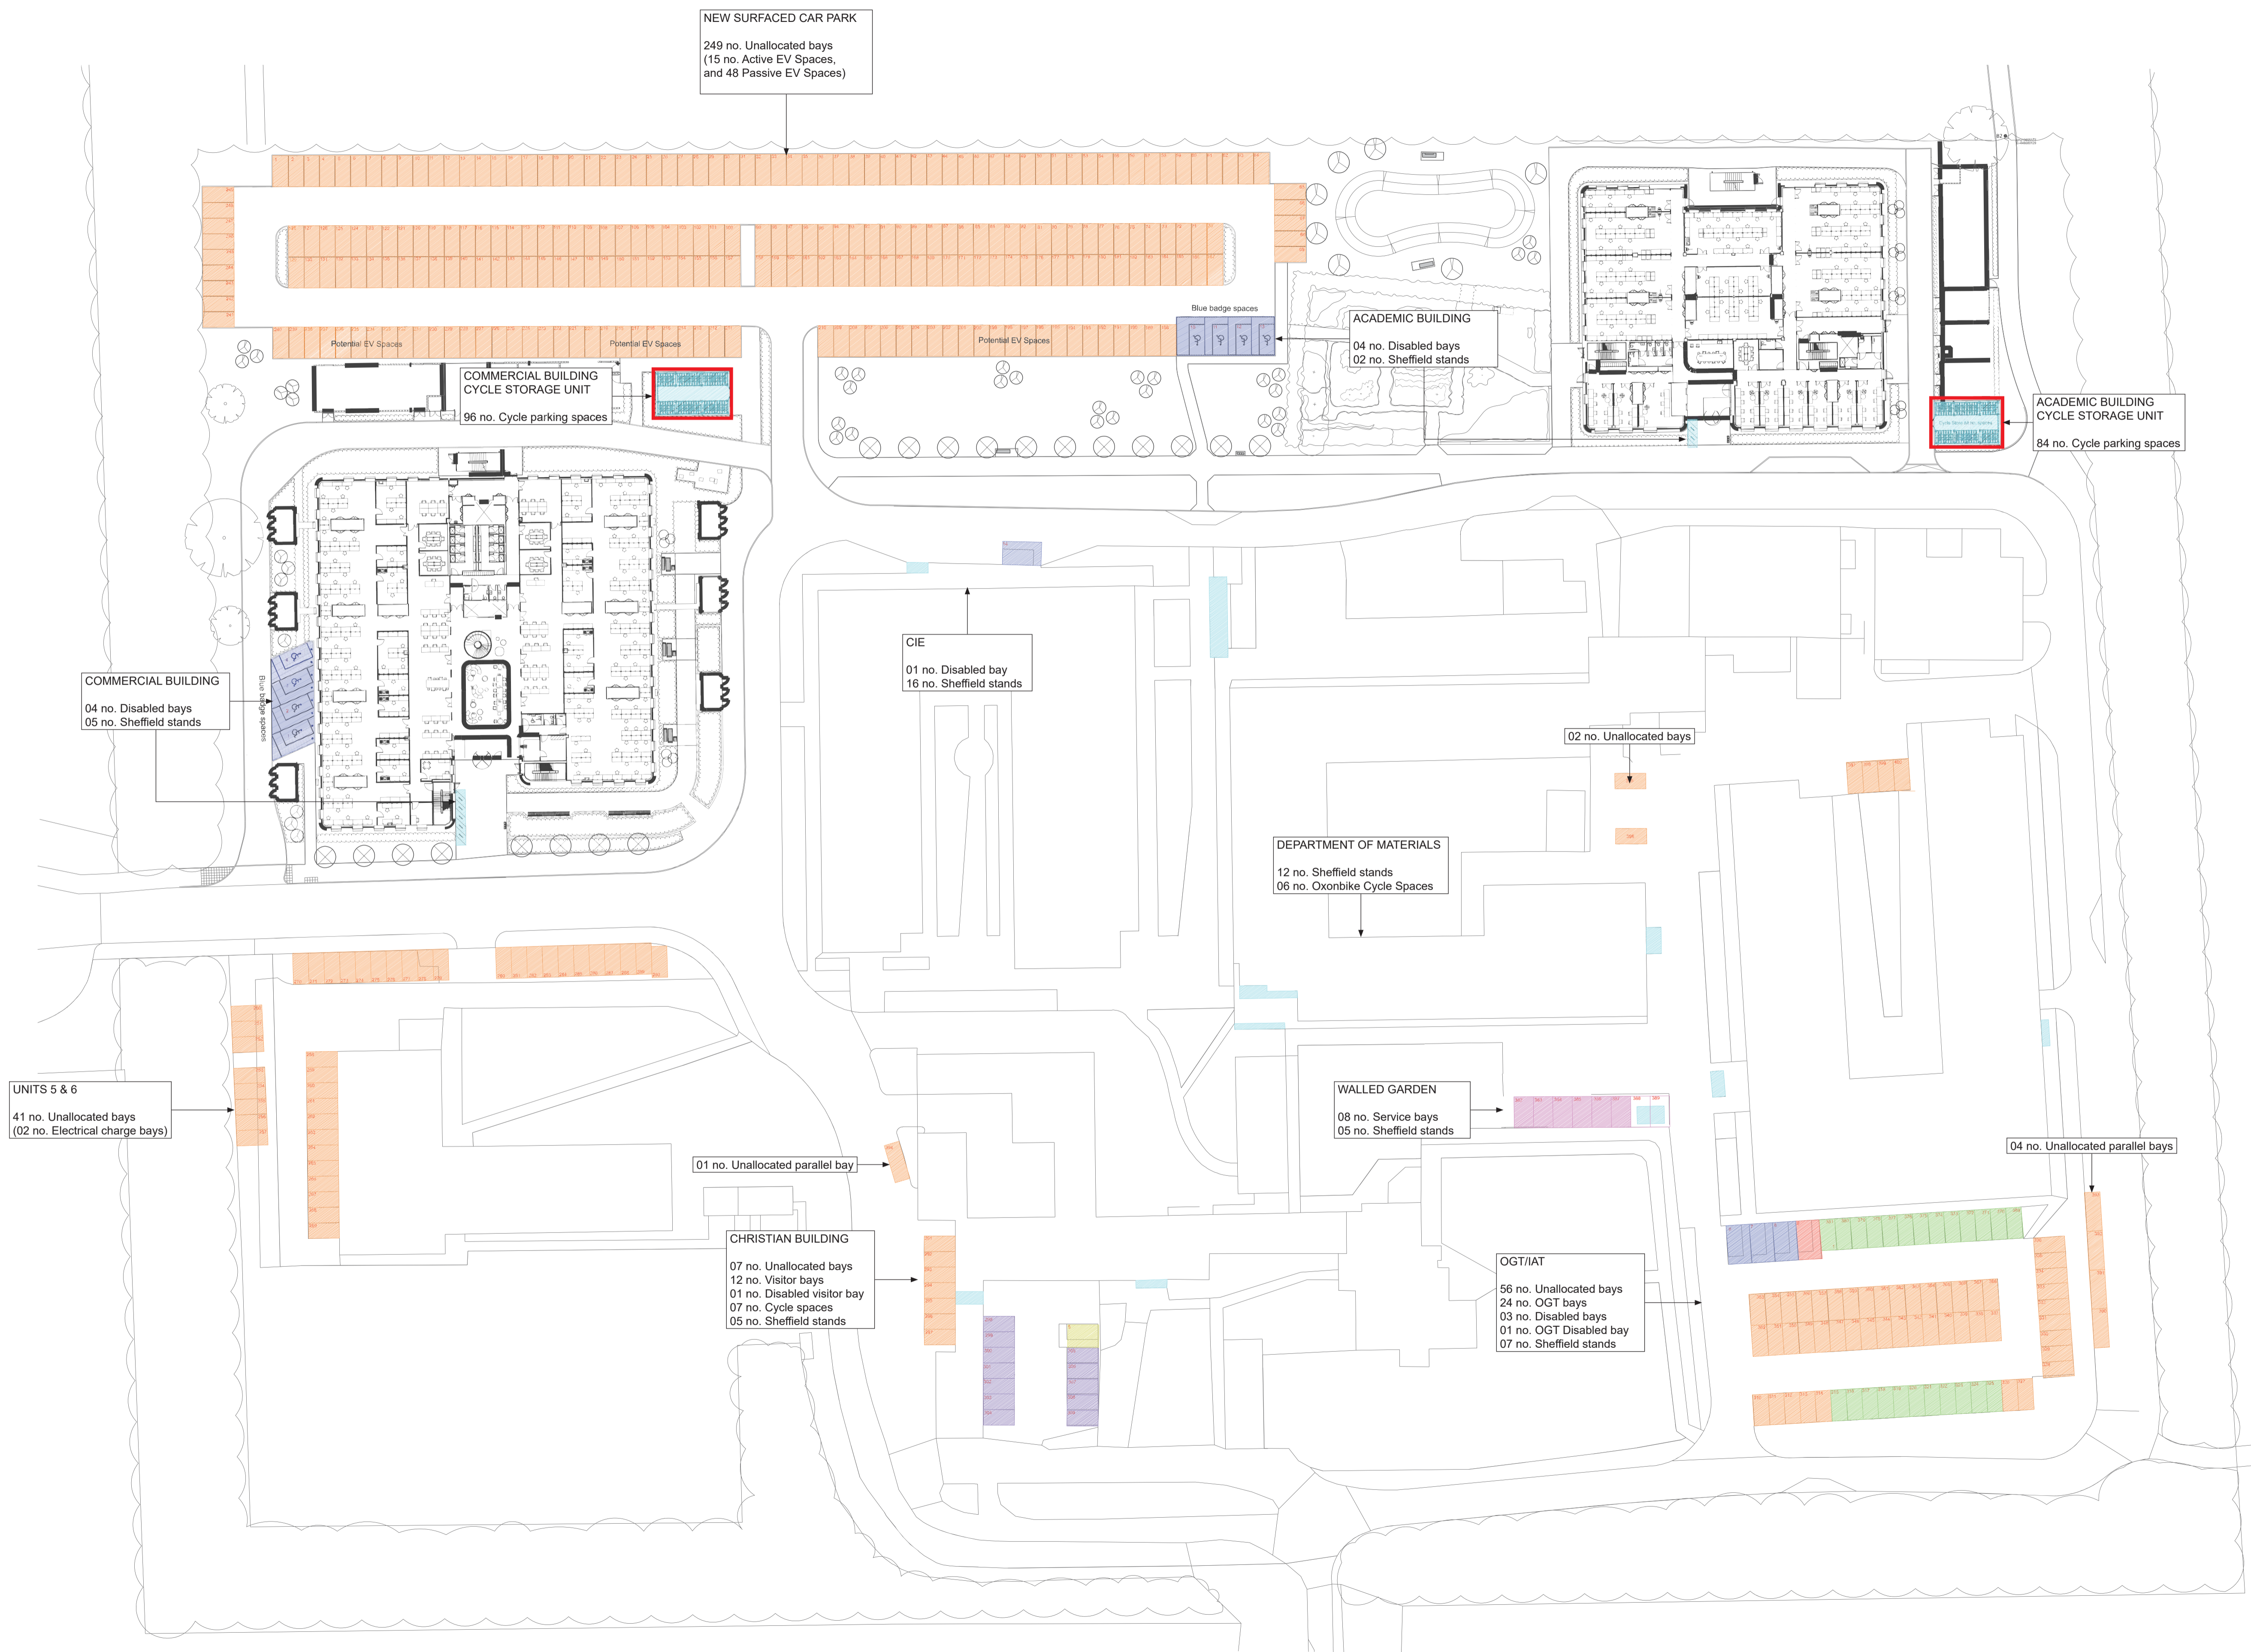

PLANNING

project:  
Begbroke Science Park

job number:  
LP2264

drawing title:  
Landscape Masterplan  
Car & Cycle Parking Arrangement

drawing number:  
LP2264-FIR-00-ZZ-DR-L-0007

revision	scale	date
07	1:500 @ A1	19/08/21

for information	drawn	auth	date
	DW	VP	19/08/21

for construction