


X:\BRISTOL PROJECTS\BRISTOL - LIVE PROJECTS\21\21P21-0801-0900\21-0804 - BLUE CEDAR HOMES - LAND AT SIBFORD FERRIS\TRANSPORT\2. DRAWINGS\SC. FIGURES\21-0804_FIGURE 3.1 REV.A.DWG

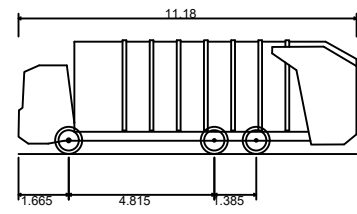

Phoenix 2 One-Pass (with Elite 6x4 chassis)

Overall Length	11.180m
Overall Width	2.550m
Overall Body Height	3.760m
Min Body Ground Clearance	0.312m
Track Width	2.550m
Lock to lock time	4.00s
Kerb to Kerb Turning Radius	10.150m

First Floor, South Wing, Equinox
North Great Park Road,
Almondsbury, Bristol, BS32 4QL

01454 625945
www.pegasusgroup.co.uk
Planning | Design | Environment | Economics



REV	DATE	BY	DESCRIPTION	CHK	APD
A	09/02/22	ADWS	UPDATED LAYOUT INSERTED, TRACKING AMENDED	CMR	CMR

CLIENT:
BLUE CEDAR HOMES

SCALE @ A3:
1:500

CHECKED:
CMR

APPROVED:
CMR

PROJECT:
SIBFORD FERRIS

DATE:
03/12/2021

DESIGN-DRAWN:
ADWS

DRAWING-STATUS:
SPA

TITLE:
**SWEPT PATH ASSESSMENT
OCC REFUSE VEHICLE**

PROJECT No:
P21-0804

DRAWING No:
FIGURE 3.1

REV:
A

Copyright Pegasus Planning Group Ltd. Crown copyright. All rights reserved. Ordnance Survey Copyright Licence number 100042093. Promap Licence number 100020449. Emapsite Licence number 0100031673 Standard OS licence rights conditions apply. Pegasus accepts no liability for any use of this document other than for its original purpose, or by the original client, or following Pegasus' express agreement to such use. T 01285 641717 www.pegasuspg.co.uk