


**EXISTING ELEVATION
AND FLOOR PLANS**

ISO VIEW
NTS

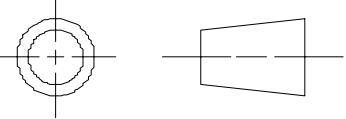

ALL DIMENSIONS IN MM

8 EPSOM WAY, OX26 1BN, BICESTER		Ignacio Slocker ignacioslocker@gmail.com	
FIRST ISSUED	23/10/23	TITLE	
DRAWN BY	I SLOCKER	EXISTING AND PROPOSED ELEVATION EXISTING AND PROPOSED FLOOR PLANS	
CHECKED BY	NA	SIZE	DRG NO.
APPROVED BY	NA	A2	8 EPSOM WAY
		SCALE 1:50	SHEET 1 OF 2
			A