


FOR CONTINUATION REFER TO SHEET 7 OF 19

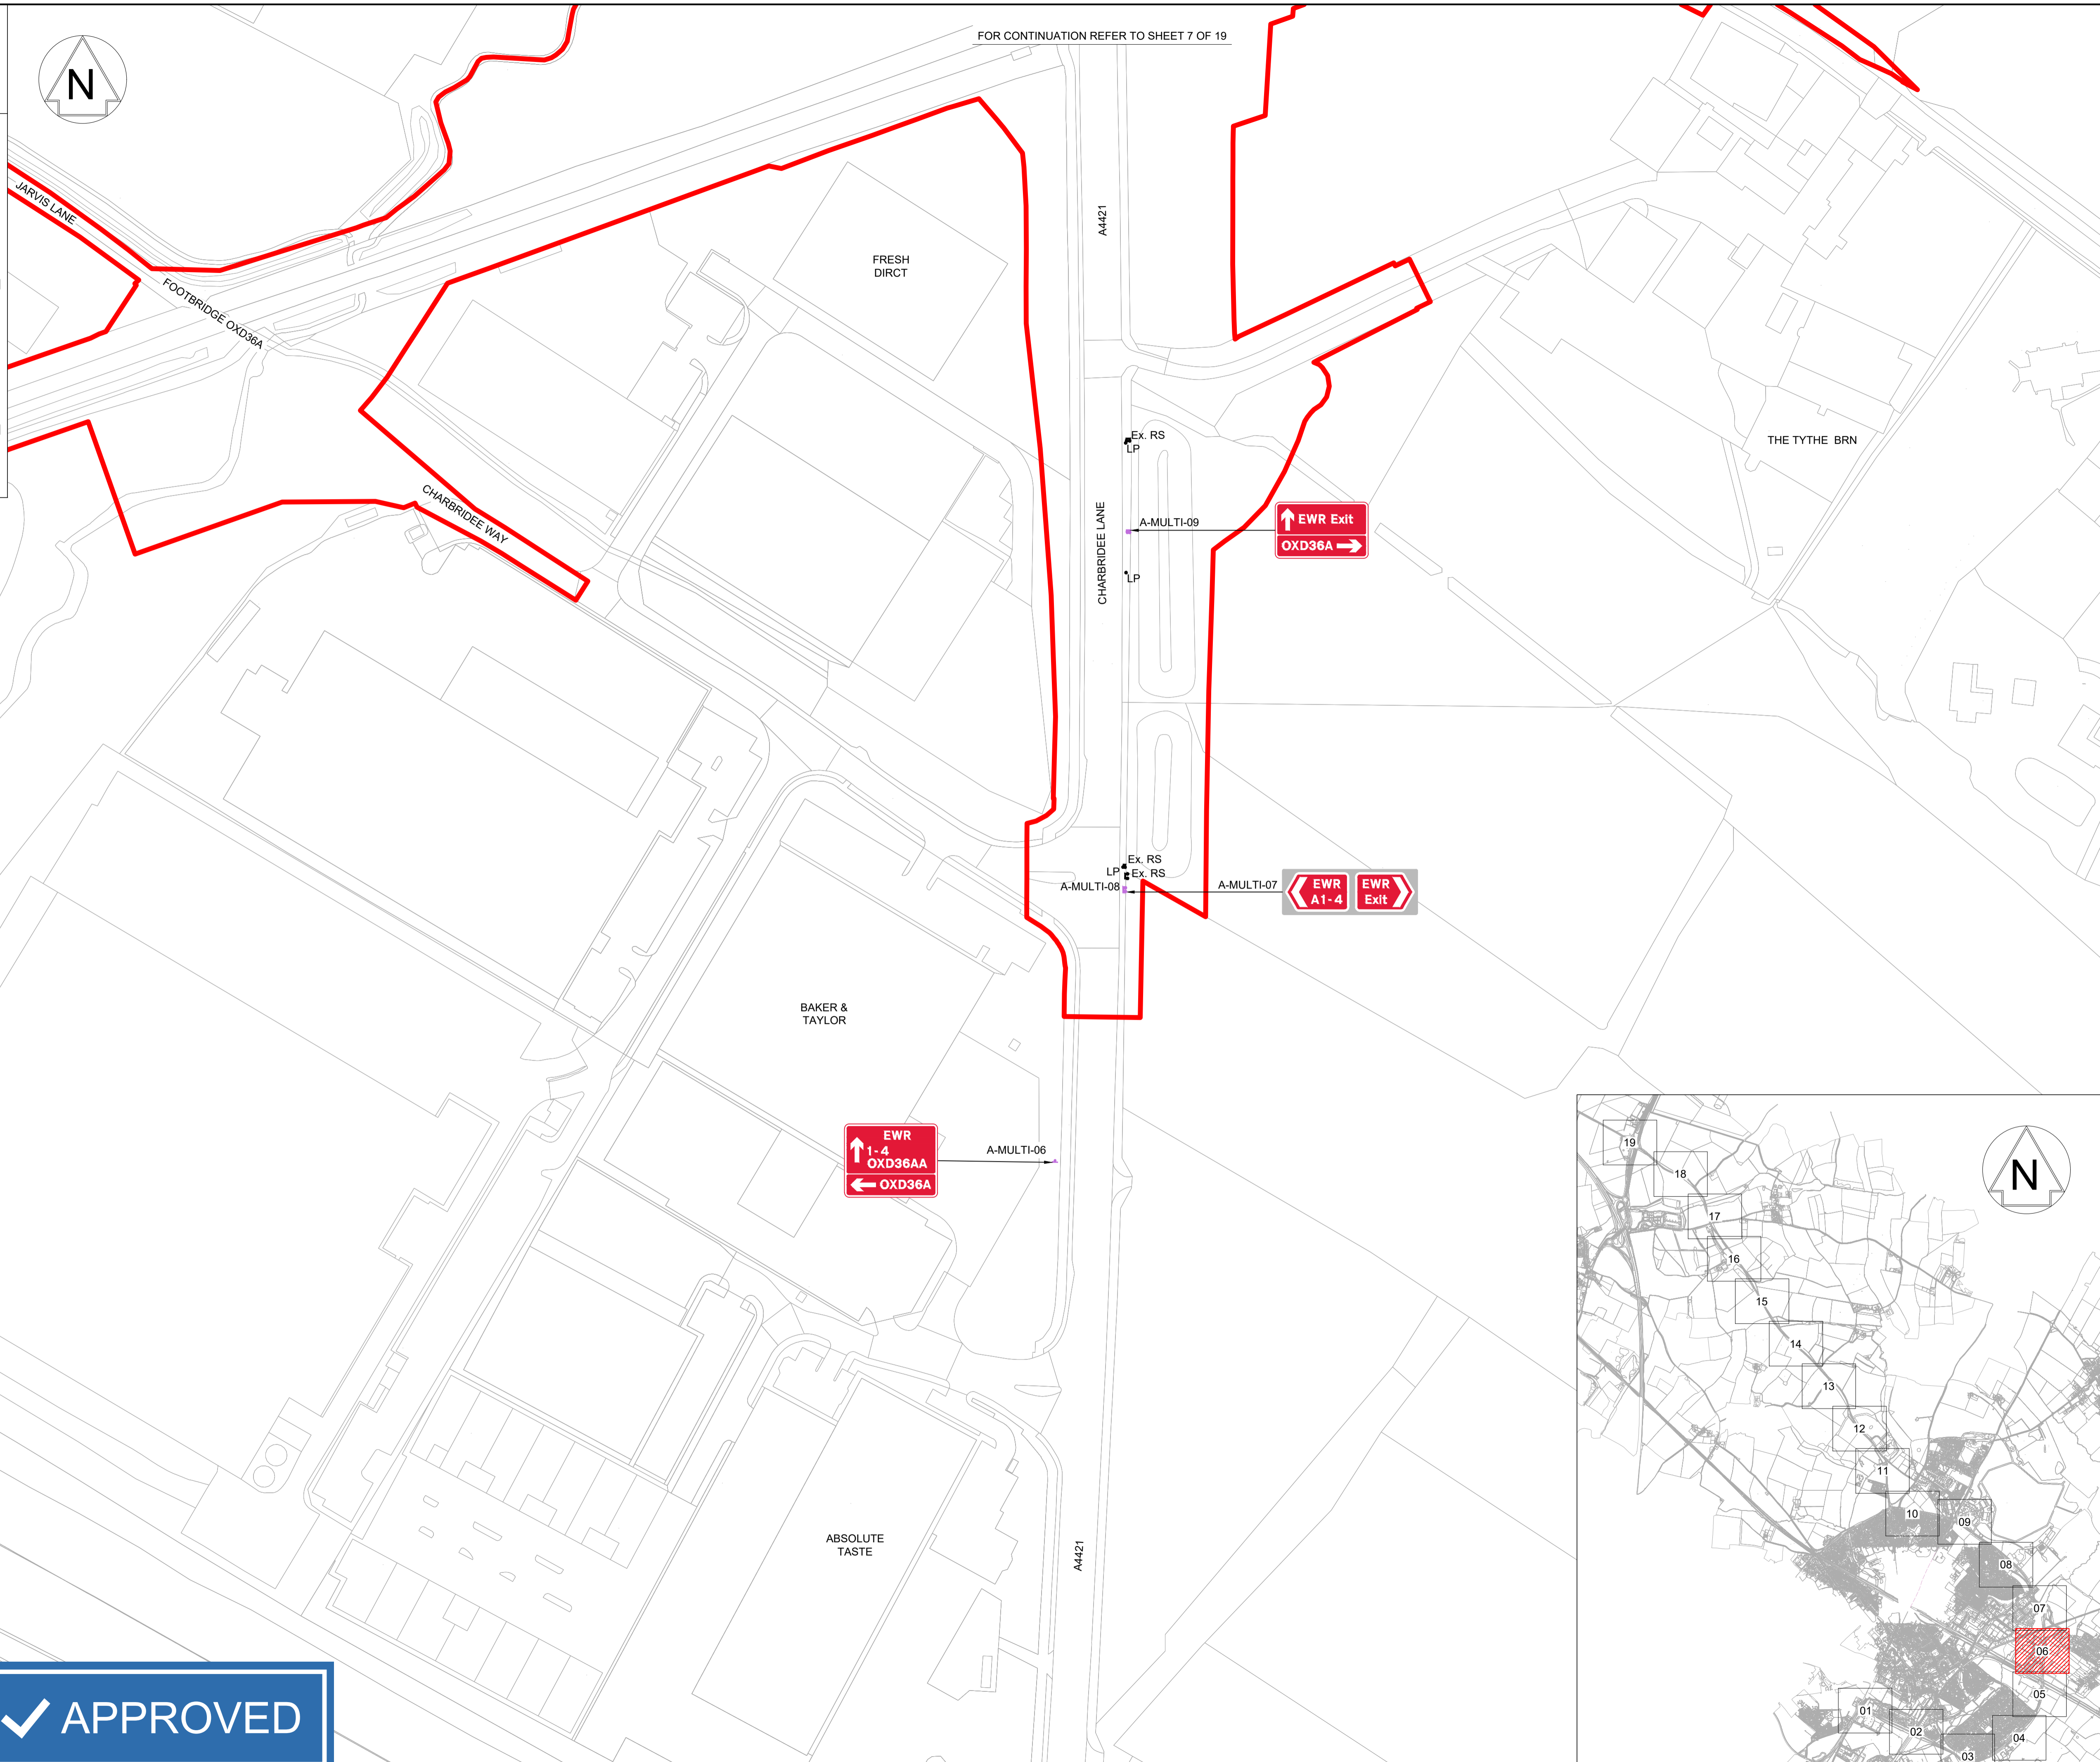

- NETWORK RAIL (EAST WEST RAIL WESTERN SECTION PHASE 2)**
- NOTES:**
- ALL SIGN LOCATIONS ARE INDICATIVE ONLY.
  - FOR FURTHER SIGN DETAILS PLEASE REFER TO TEMPORARY SIGNING SCHEDULE DRAWING NoS. 133735\_RW-EWR-XX-CC\_A1-DR-CH-010120 TO 010121.
  - FOR POST AND FOUNDATION STANDARD DETAILS PLEASE REFER TO DRAWING No. 133735\_RW-EWR-XX-DR-CH-000214
  - ALL FOUNDATIONS TO BE HAND DUG TO AVOID UNDERGROUND SERVICE. REFER TO HSE GUIDANCE HSG47 "AVOIDING DANGER FROM UNDERGROUND SERVICES".
  - ALL SIGNS SHOWN HERE ARE INTENDED TO BE INSTALLED WITHIN THE HIGHWAY BOUNDARY.
  - FOR PASSING PLACE SIGN INFORMATION PLEASE REFER TO SIGNING STRATEGY DRAWING No. 133735\_2A-EWR-OXD-XX-DR-CH-010250

- KEY:**
- HIGHWAY BOUNDARY
  - TWAO BOUNDARY
  - PROPOSED PASSING PLACES SIGN
  - PROPOSED TEMPORARY SIGN
  - EXISTING APPARATUS

**SAFETY, HEALTH AND ENVIRONMENTAL INFORMATION**

- In addition to the hazards/risks normally associated with the types of work detailed on this drawing, note the following significant residual risks (Reference shall also be made to the design hazard log).
- Construction**
- PRIOR TO EXCAVATION CONTRACTOR TO UNDERTAKE CAT SCAN AND TRAIL HOLES.
  - CONTRACTOR TO CHECK LOCATION AND VISIBILITY OF SIGN BEFORE FIXING FINAL POSITION.
- Maintenance / Cleaning**
- NONE
- Use**
- NONE
- Decommissioning / Demolition**
- CONTRACTOR SHOULD BE AWARE OF PRESENCE OF OVERHEAD AND UNDERGROUND UTILITIES.

Rev	Date	Description of Revisions	Dsnd	Chkd	Appr	Suitability
B01	29/11/19	FOR INFORMATION				S2




**East West Rail (Western Section) Phase 2**

**COMPOUND A1 BICESTER CONSTRUCTION ACCESS ROUTE SIGNING**

Designed	Ravikumar KN	Signed	R. KN	Date	26/11/19
Drawn	Beeresh M	Signed	B. M	Date	30/09/19
Checked	Sharon Hulme	Signed	S. Hulme	Date	26/11/19
Approved	Stephen Abe	Signed	S. Abe	Date	26/11/19

Scale(s)	1:1000	ELR - Project Chainage (Miles Yards)	XX -
Design Package Risk Classification	Normal		
Alternative Reference	Revision B01		
Drawing Number	133735_RW-EWR-XX-CC_A1-DR-CH-010106		

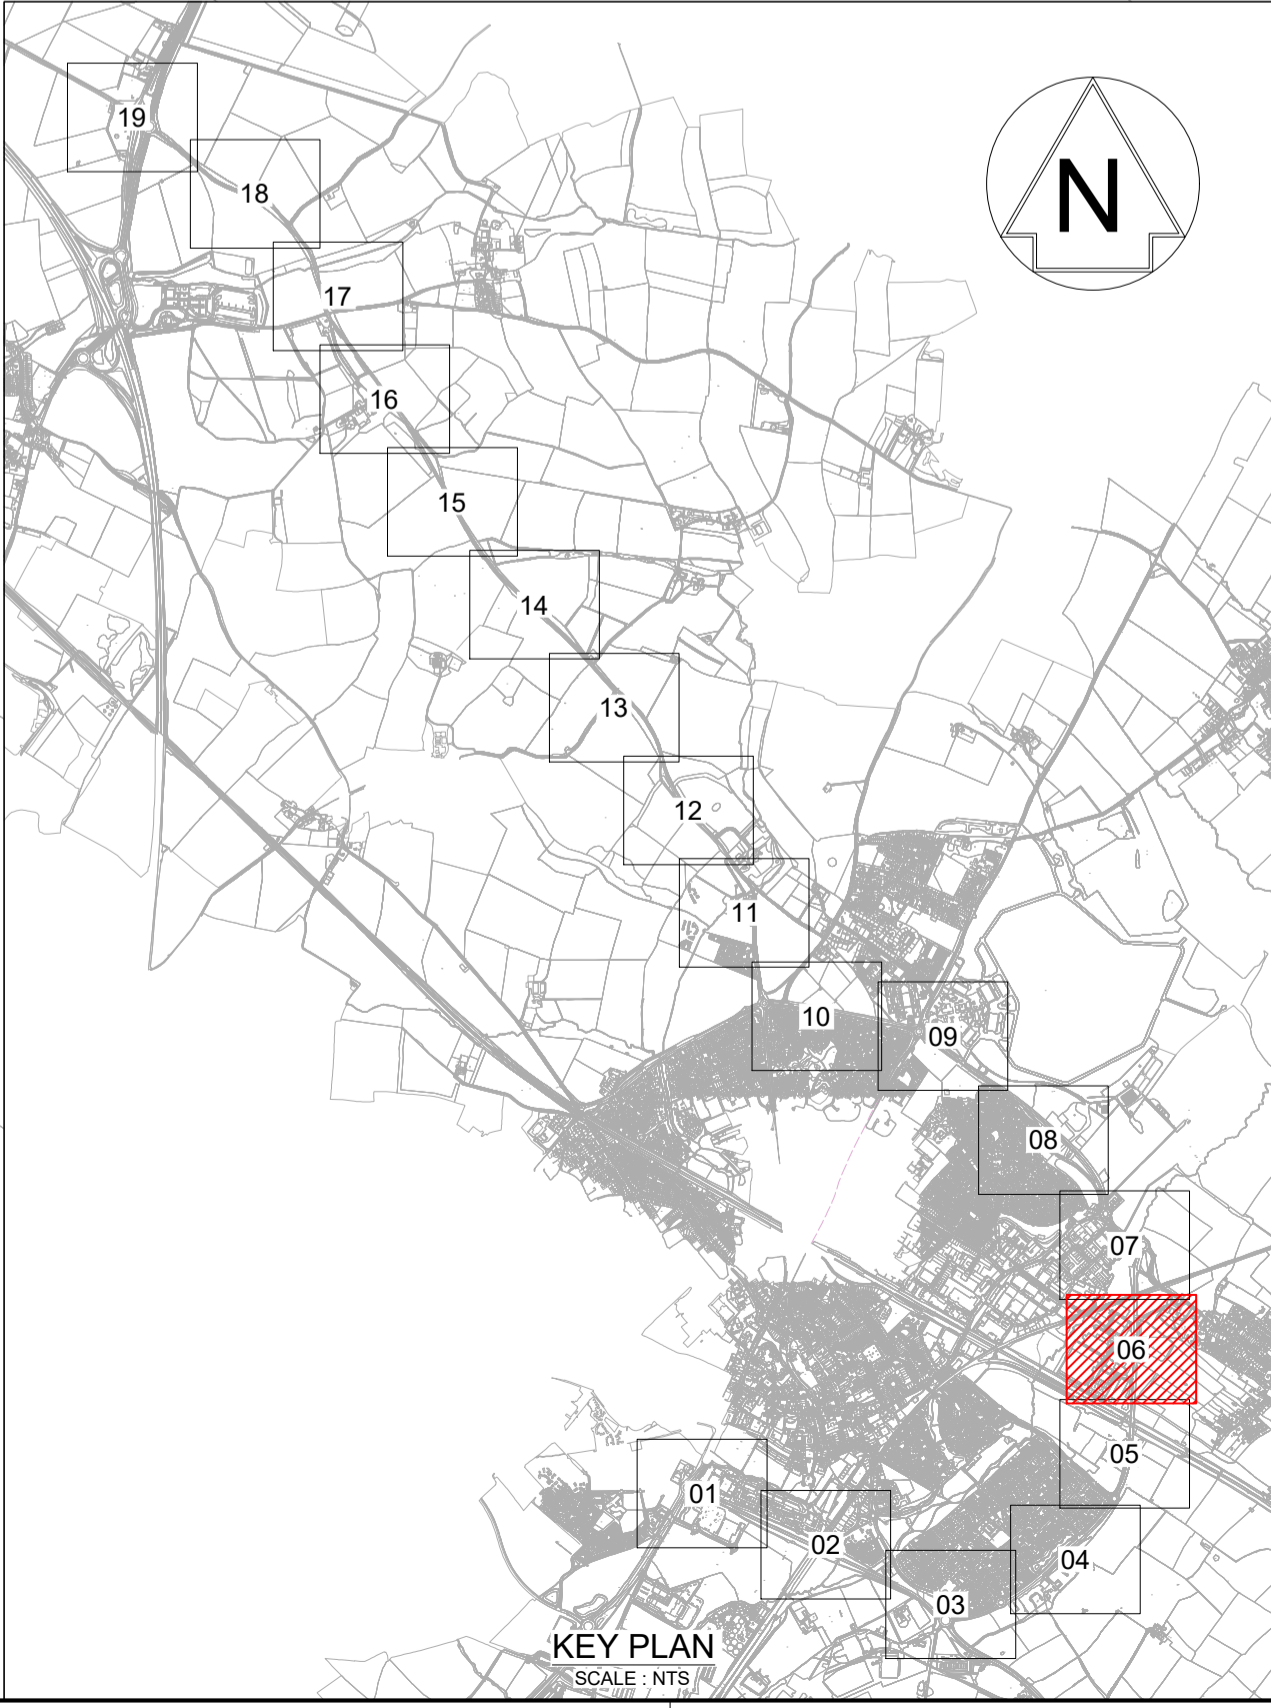

FOR CONTINUATION REFER TO SHEET 5 OF 19