
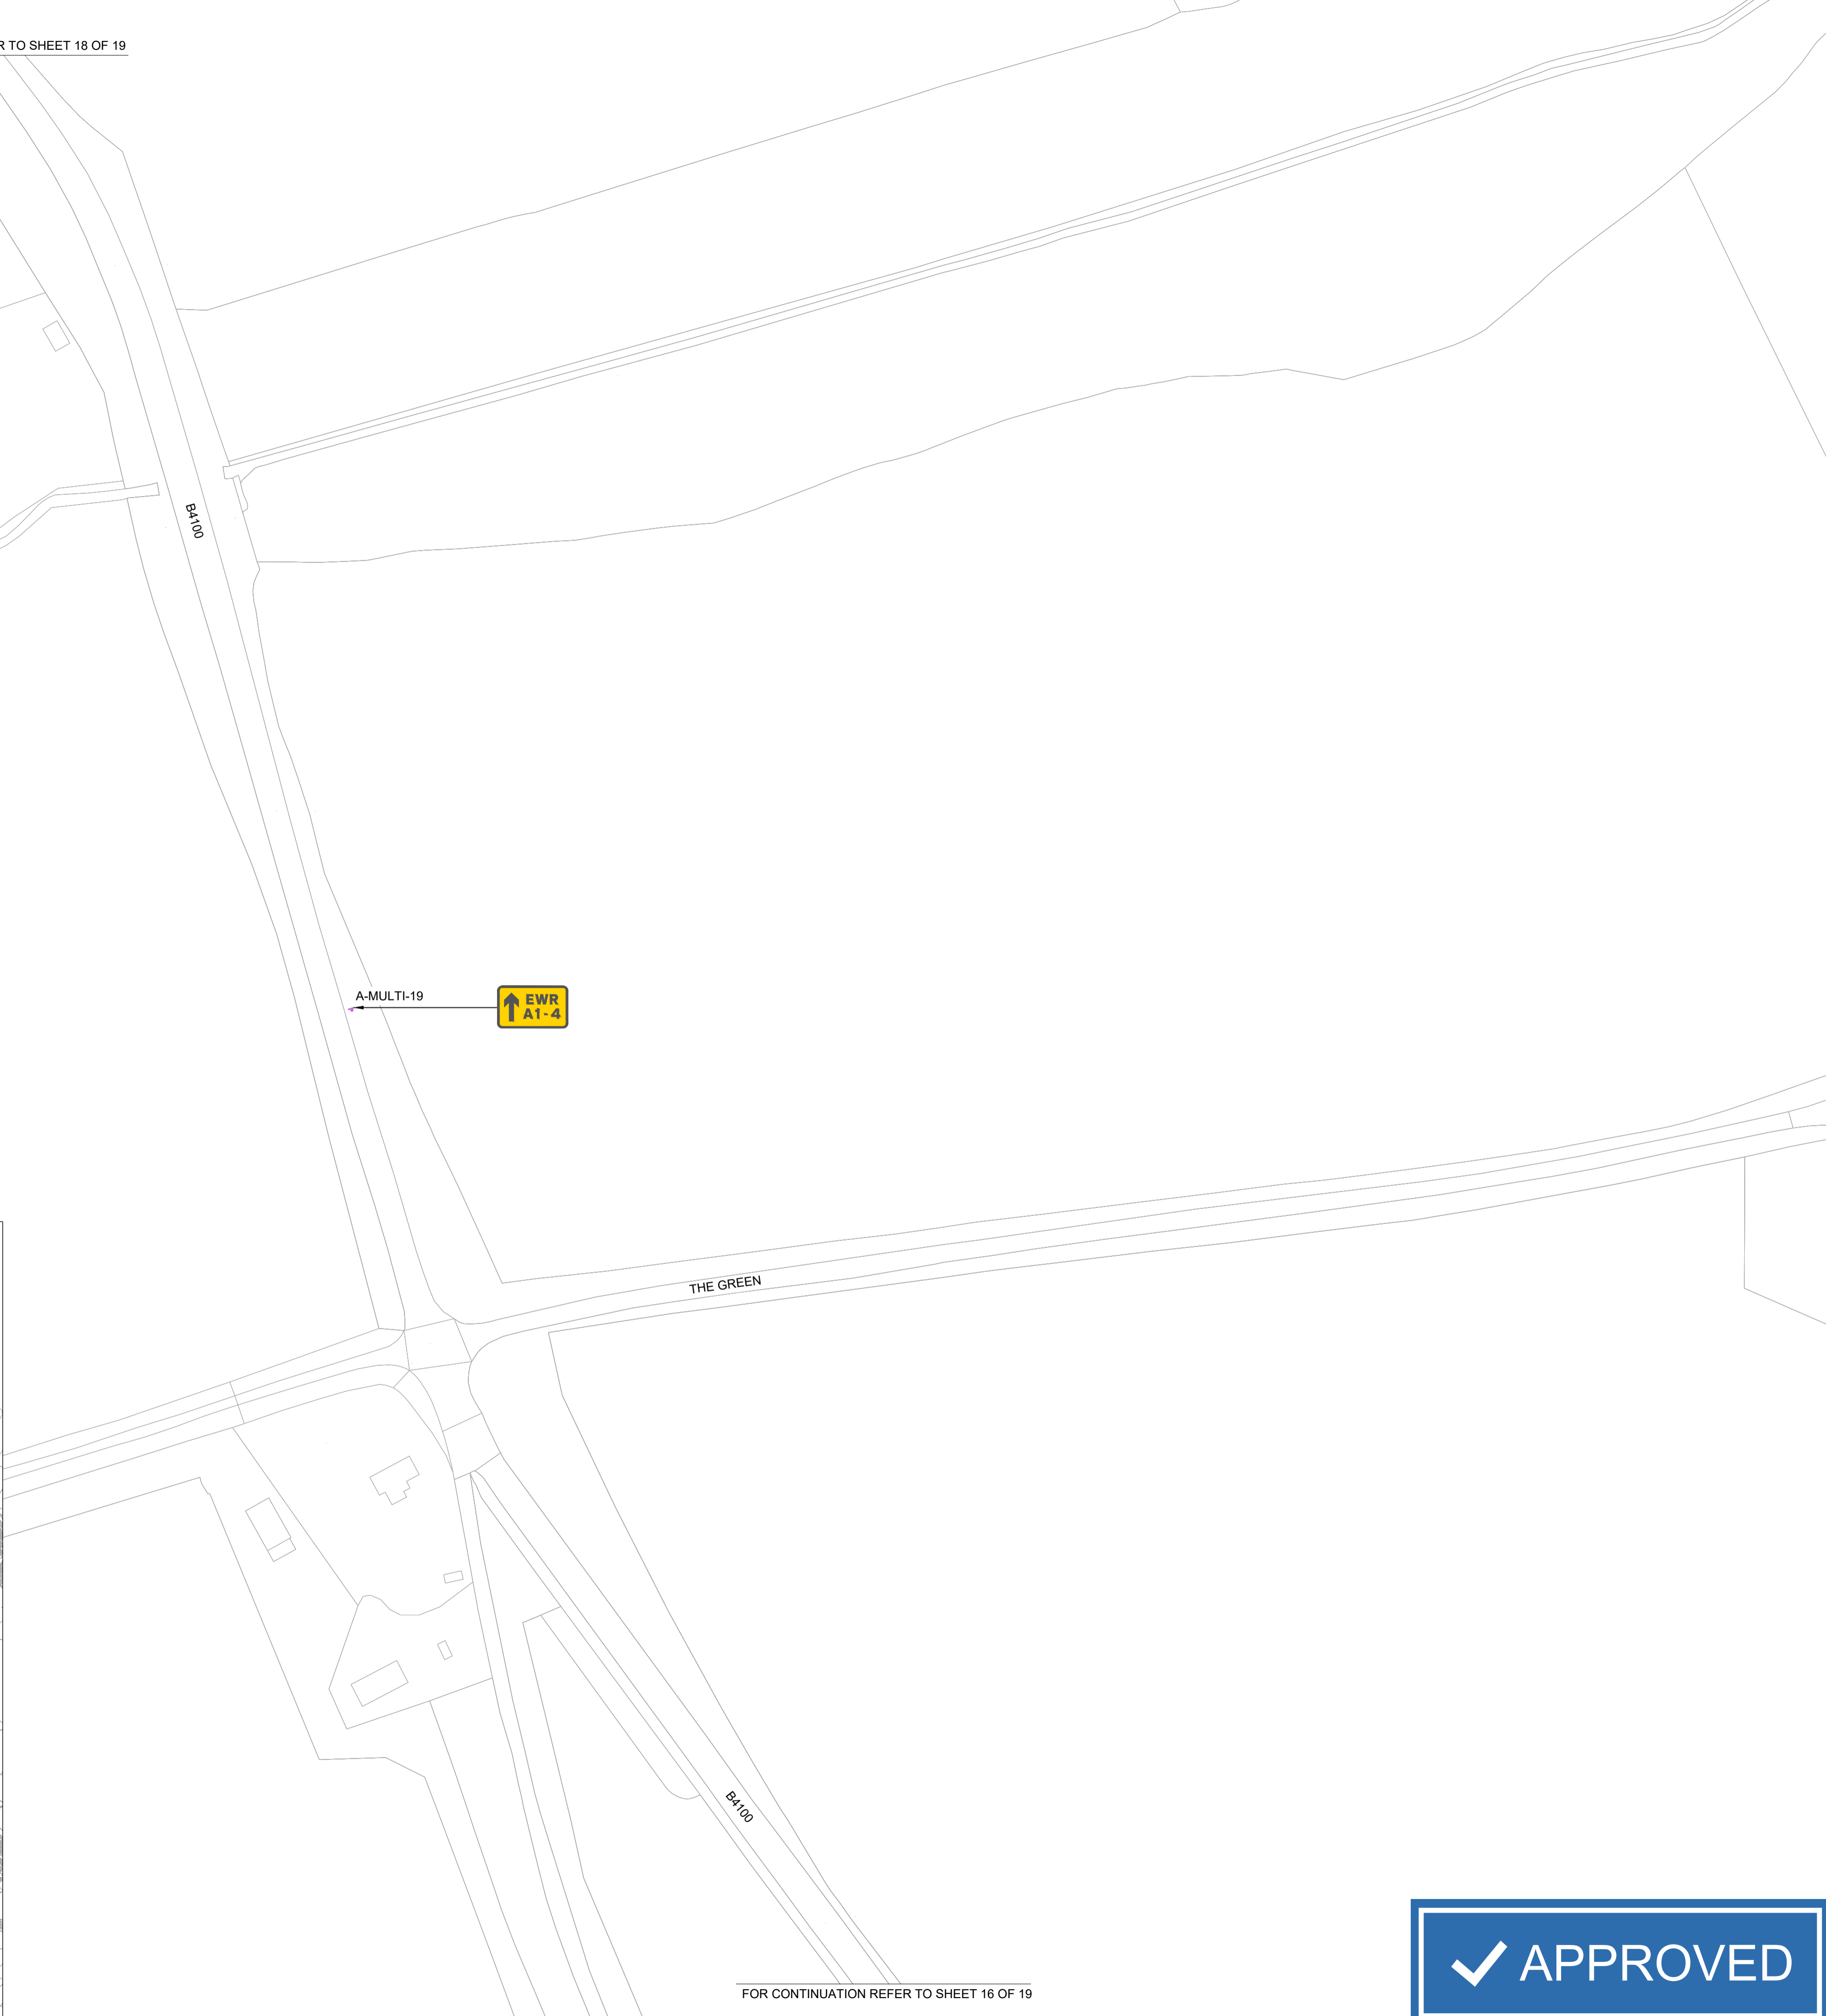


FOR CONTINUATION REFER TO SHEET 18 OF 19

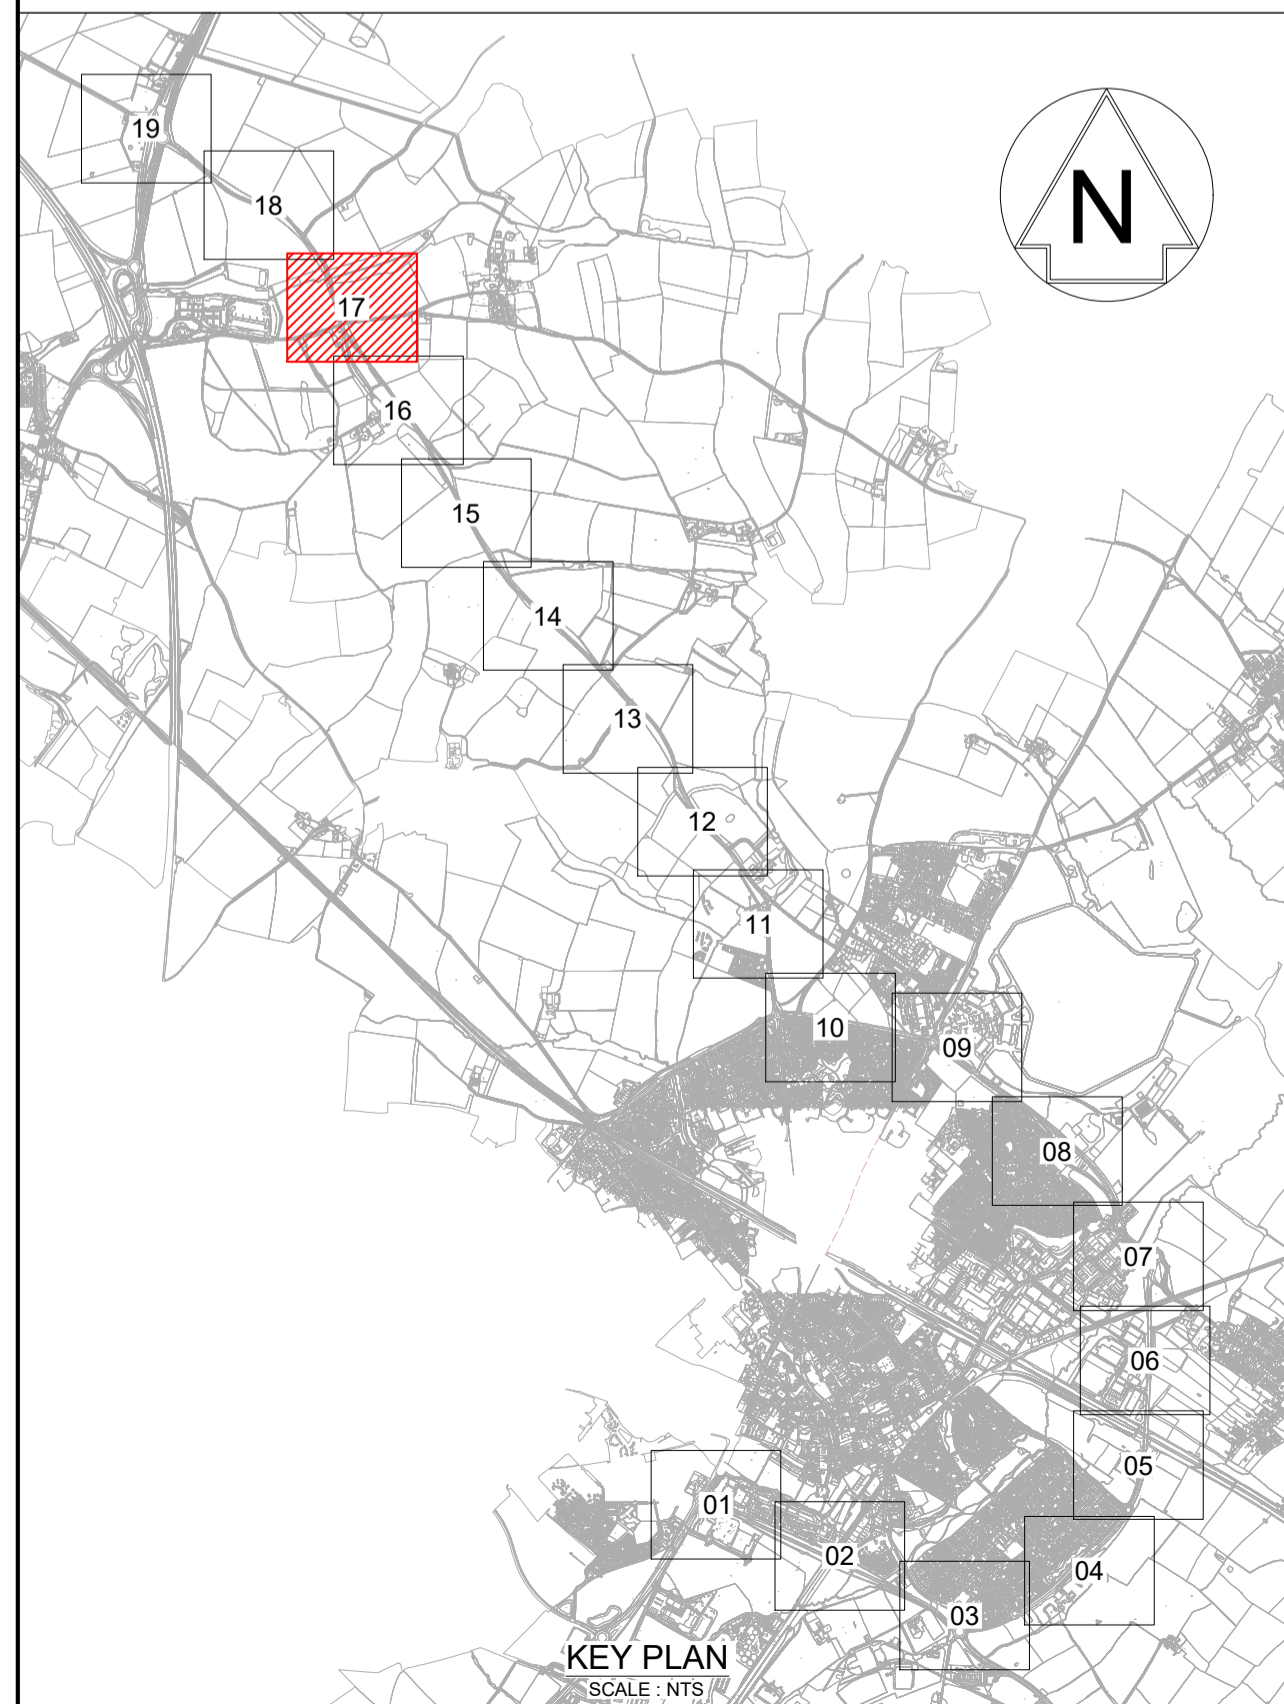

NETWORK RAIL (EAST WEST RAIL WESTERN SECTION PHASE 2)

NOTES:

1. ALL SIGN LOCATIONS ARE INDICATIVE ONLY.
2. FOR FURTHER SIGN DETAILS PLEASE REFER TO TEMPORARY SIGNING SCHEDULE DRAWING NoS. 133735\_RW-EWR-XX-CC\_A1-DR-CH-010120 TO 010121.
3. FOR POST AND FOUNDATION STANDARD DETAILS PLEASE REFER TO DRAWING No. 133735\_RW-EWR-XX-DR-CH-000214
4. ALL FOUNDATIONS TO BE HAND DUG TO AVOID UNDERGROUND SERVICE. REFER TO HSE GUIDANCE HSG47 "AVOIDING DANGER FROM UNDERGROUND SERVICES".
5. ALL SIGNS SHOWN HERE ARE INTENDED TO BE INSTALLED WITHIN THE HIGHWAY BOUNDARY.
6. FOR PASSING PLACE SIGN INFORMATION PLEASE REFER TO SIGNING STRATEGY DRAWING No. 133735\_2A-EWR-OXD-XX-DR-CH-010250

KEY:

- HIGHWAY BOUNDARY
- TWAO BOUNDARY
- PROPOSED PASSING PLACES SIGN
- PROPOSED TEMPORARY SIGN
- EXISTING APPARATUS

SAFETY, HEALTH AND ENVIRONMENTAL INFORMATION

In addition to the hazards/risks normally associated with the types of work detailed on this drawing, note the following significant residual risks (Reference shall also be made to the design hazard log).

Construction

1. PRIOR TO EXCAVATION CONTRACTOR TO UNDERTAKE CAT SCAN AND TRAIL HOLES.
2. CONTRACTOR TO CHECK LOCATION AND VISIBILITY OF SIGN BEFORE FIXING FINAL POSITION.

Maintenance / Cleaning

NONE

Use

NONE

Decommissioning / Demolition

1. CONTRACTOR SHOULD BE AWARE OF PRESENCE OF OVERHEAD AND UNDERGROUND UTILITIES.

| Rev | Date     | Description of Revisions | Dsnd | Chkd | Appr | Substability |
|-----|----------|--------------------------|------|------|------|--------------|
| B01 | 29/11/19 | FOR INFORMATION          |      |      |      | S2           |



Project  
**East West Rail (Western Section) Phase 2**

Drawing Title  
**COMPOUND A1 BICESTER CONSTRUCTION ACCESS ROUTE SIGNING**

|          |              |        |          |      |          |
|----------|--------------|--------|----------|------|----------|
| Designed | Ravikumar KN | Signed | R. KN    | Date | 26/11/19 |
| Drawn    | Beeresh M    | Signed | B. M     | Date | 30/09/19 |
| Checked  | Sharon Hulme | Signed | S. Hulme | Date | 26/11/19 |
| Approved | Stephen Abe  | Signed | S. Abe   | Date | 26/11/19 |

Scale(s)  
1:1000  
ELR - Project Chainage (Miles/Yards)  
XX -

Design Package Risk Classification  
**Normal**

Alternative Reference  
Revision  
**B01**

Drawing Number  
133735\_RW-EWR-XX-CC\_A1-DR-CH-010117

