


Cedar Lodge

Concept Plan - Pool area

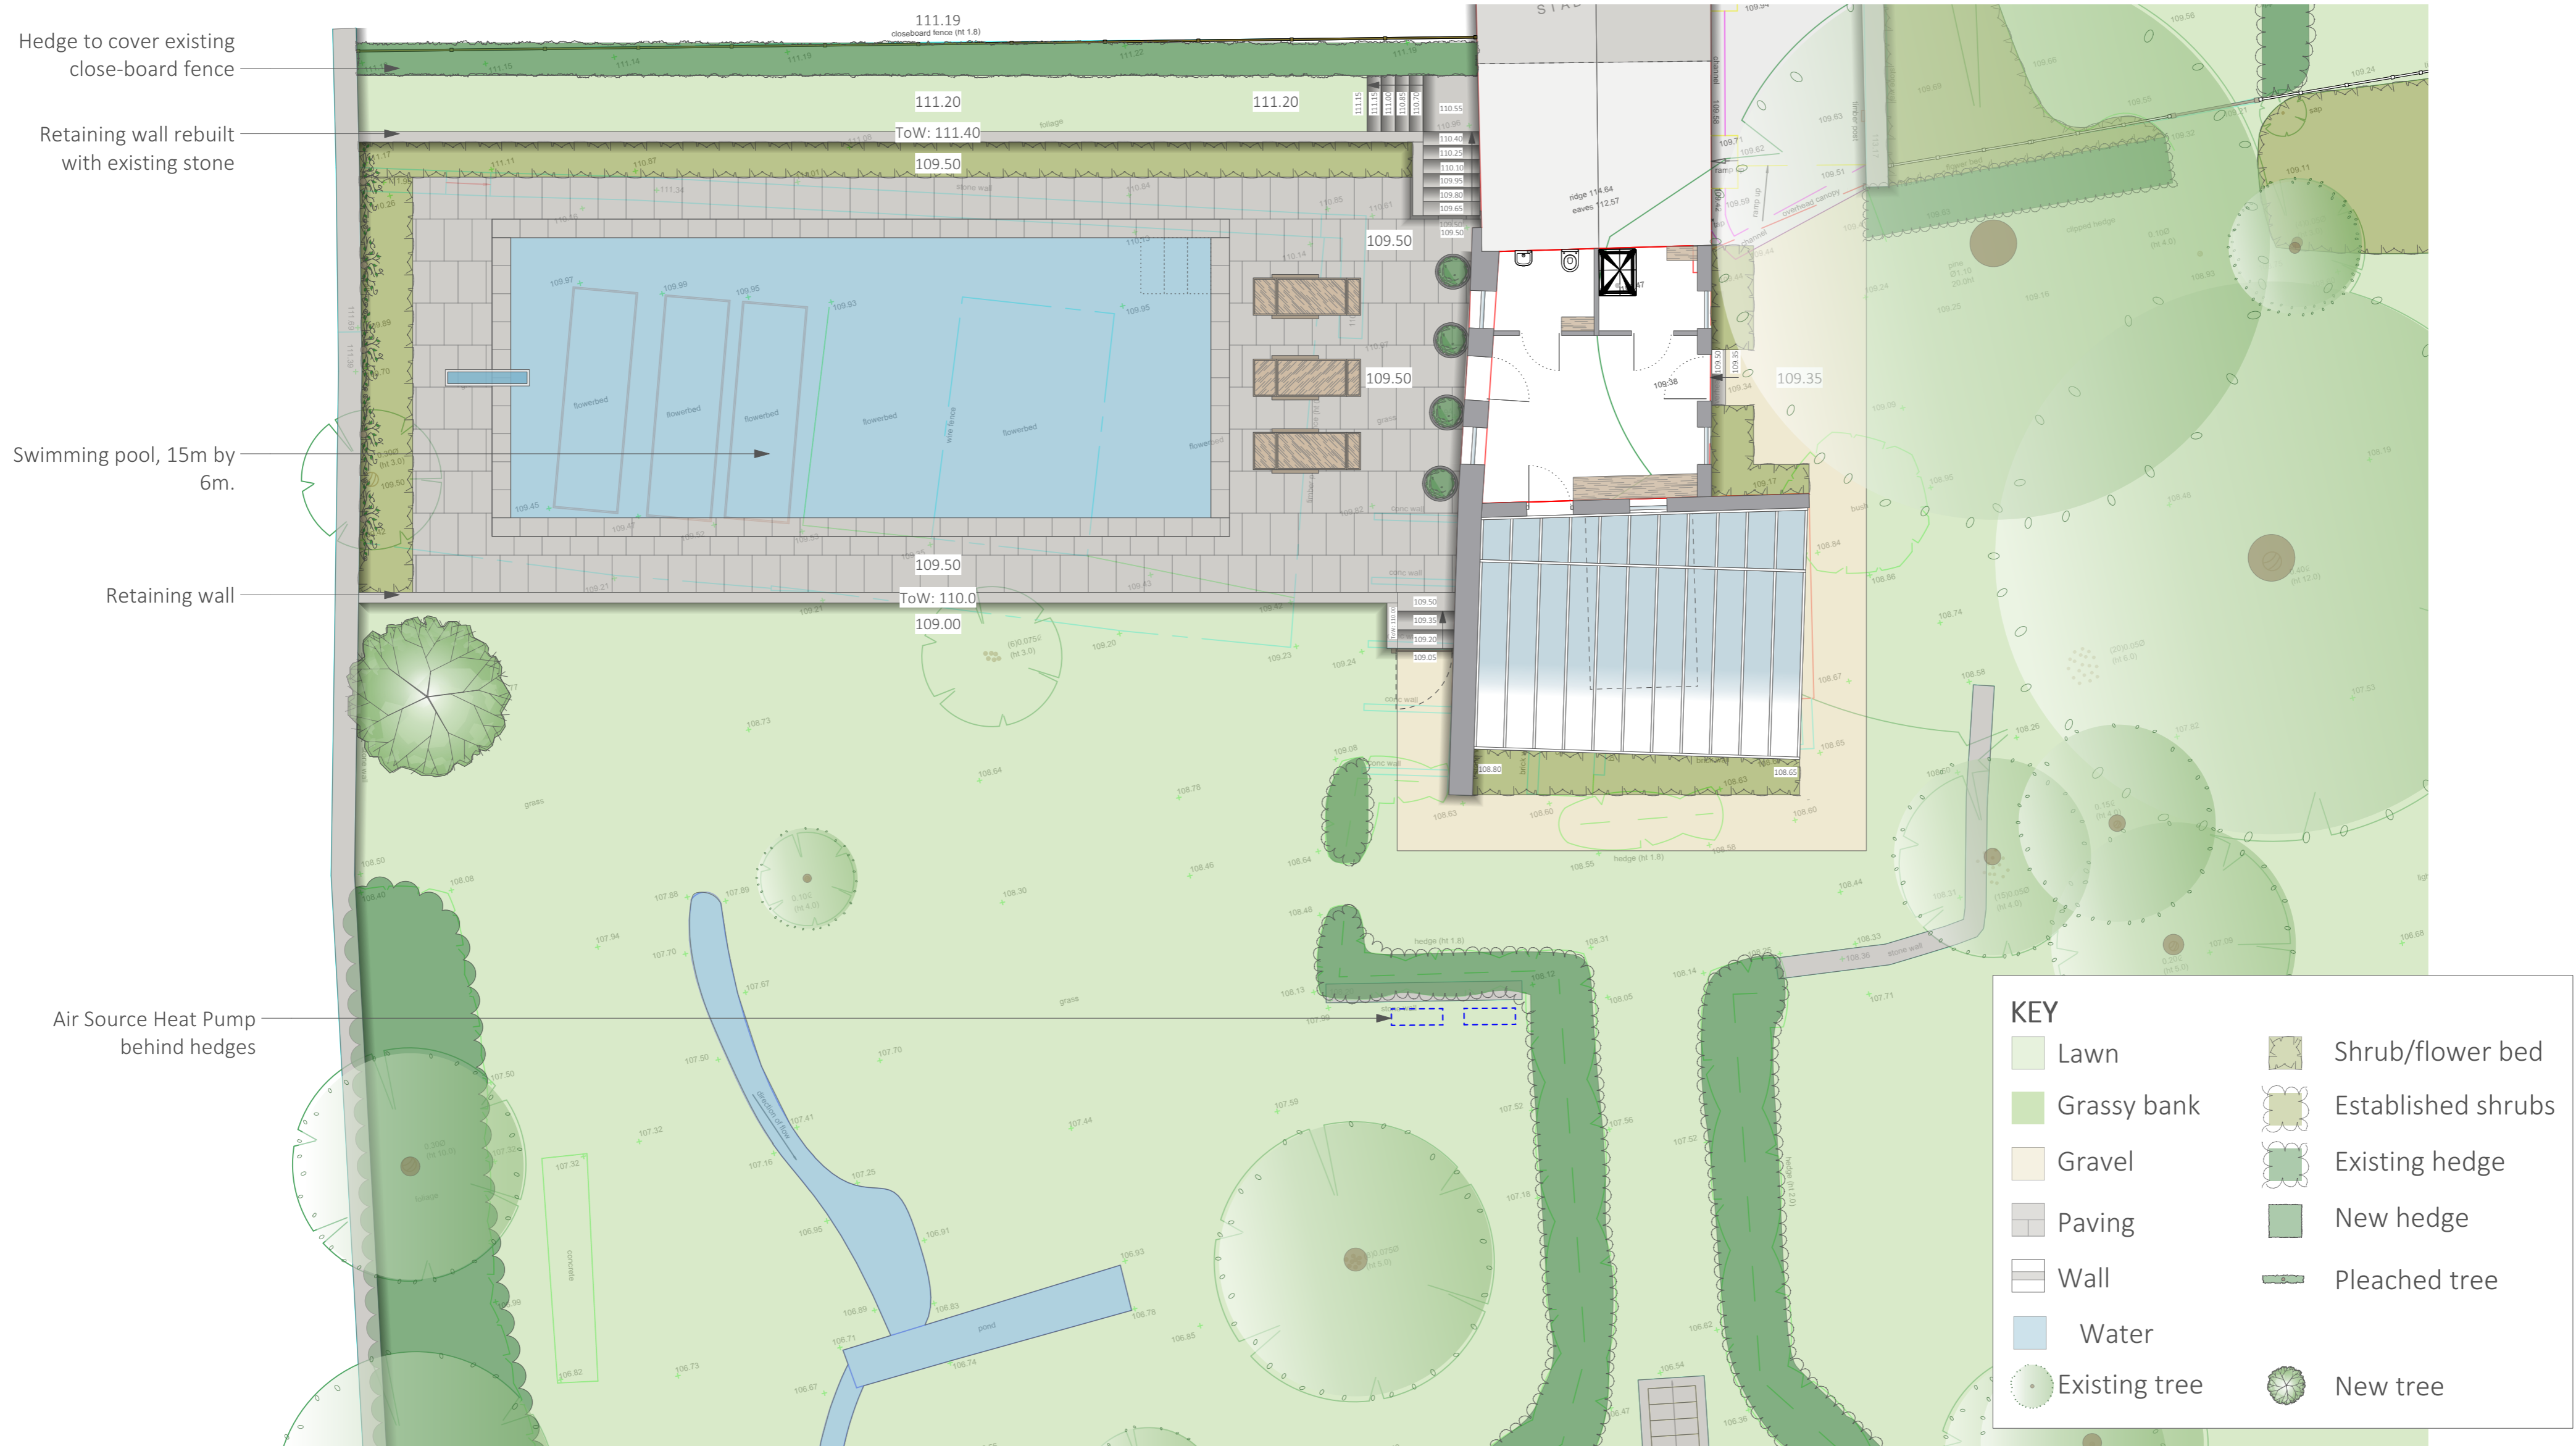

Scale 1:100



NICHOLSONS The Park, North Aston, Bicester, Oxfordshire. OX25 6HL. 01869 340342 www.nicholsonsgb.com			
Client name Frances & Alex Pasteur	Scale 1:100	Original sheet size A2	Rev F
Location Cedar Lodge, Steeple Aston	Date 20/02/2023	Drawn by JH	Checked by LN
Drawing title Concept Plan - Pool area	Drawing no. Pasteur.NLGD.22.6.03		