


Refer to dwg LP2264-FIR-00-ZZ-DR-L-3002

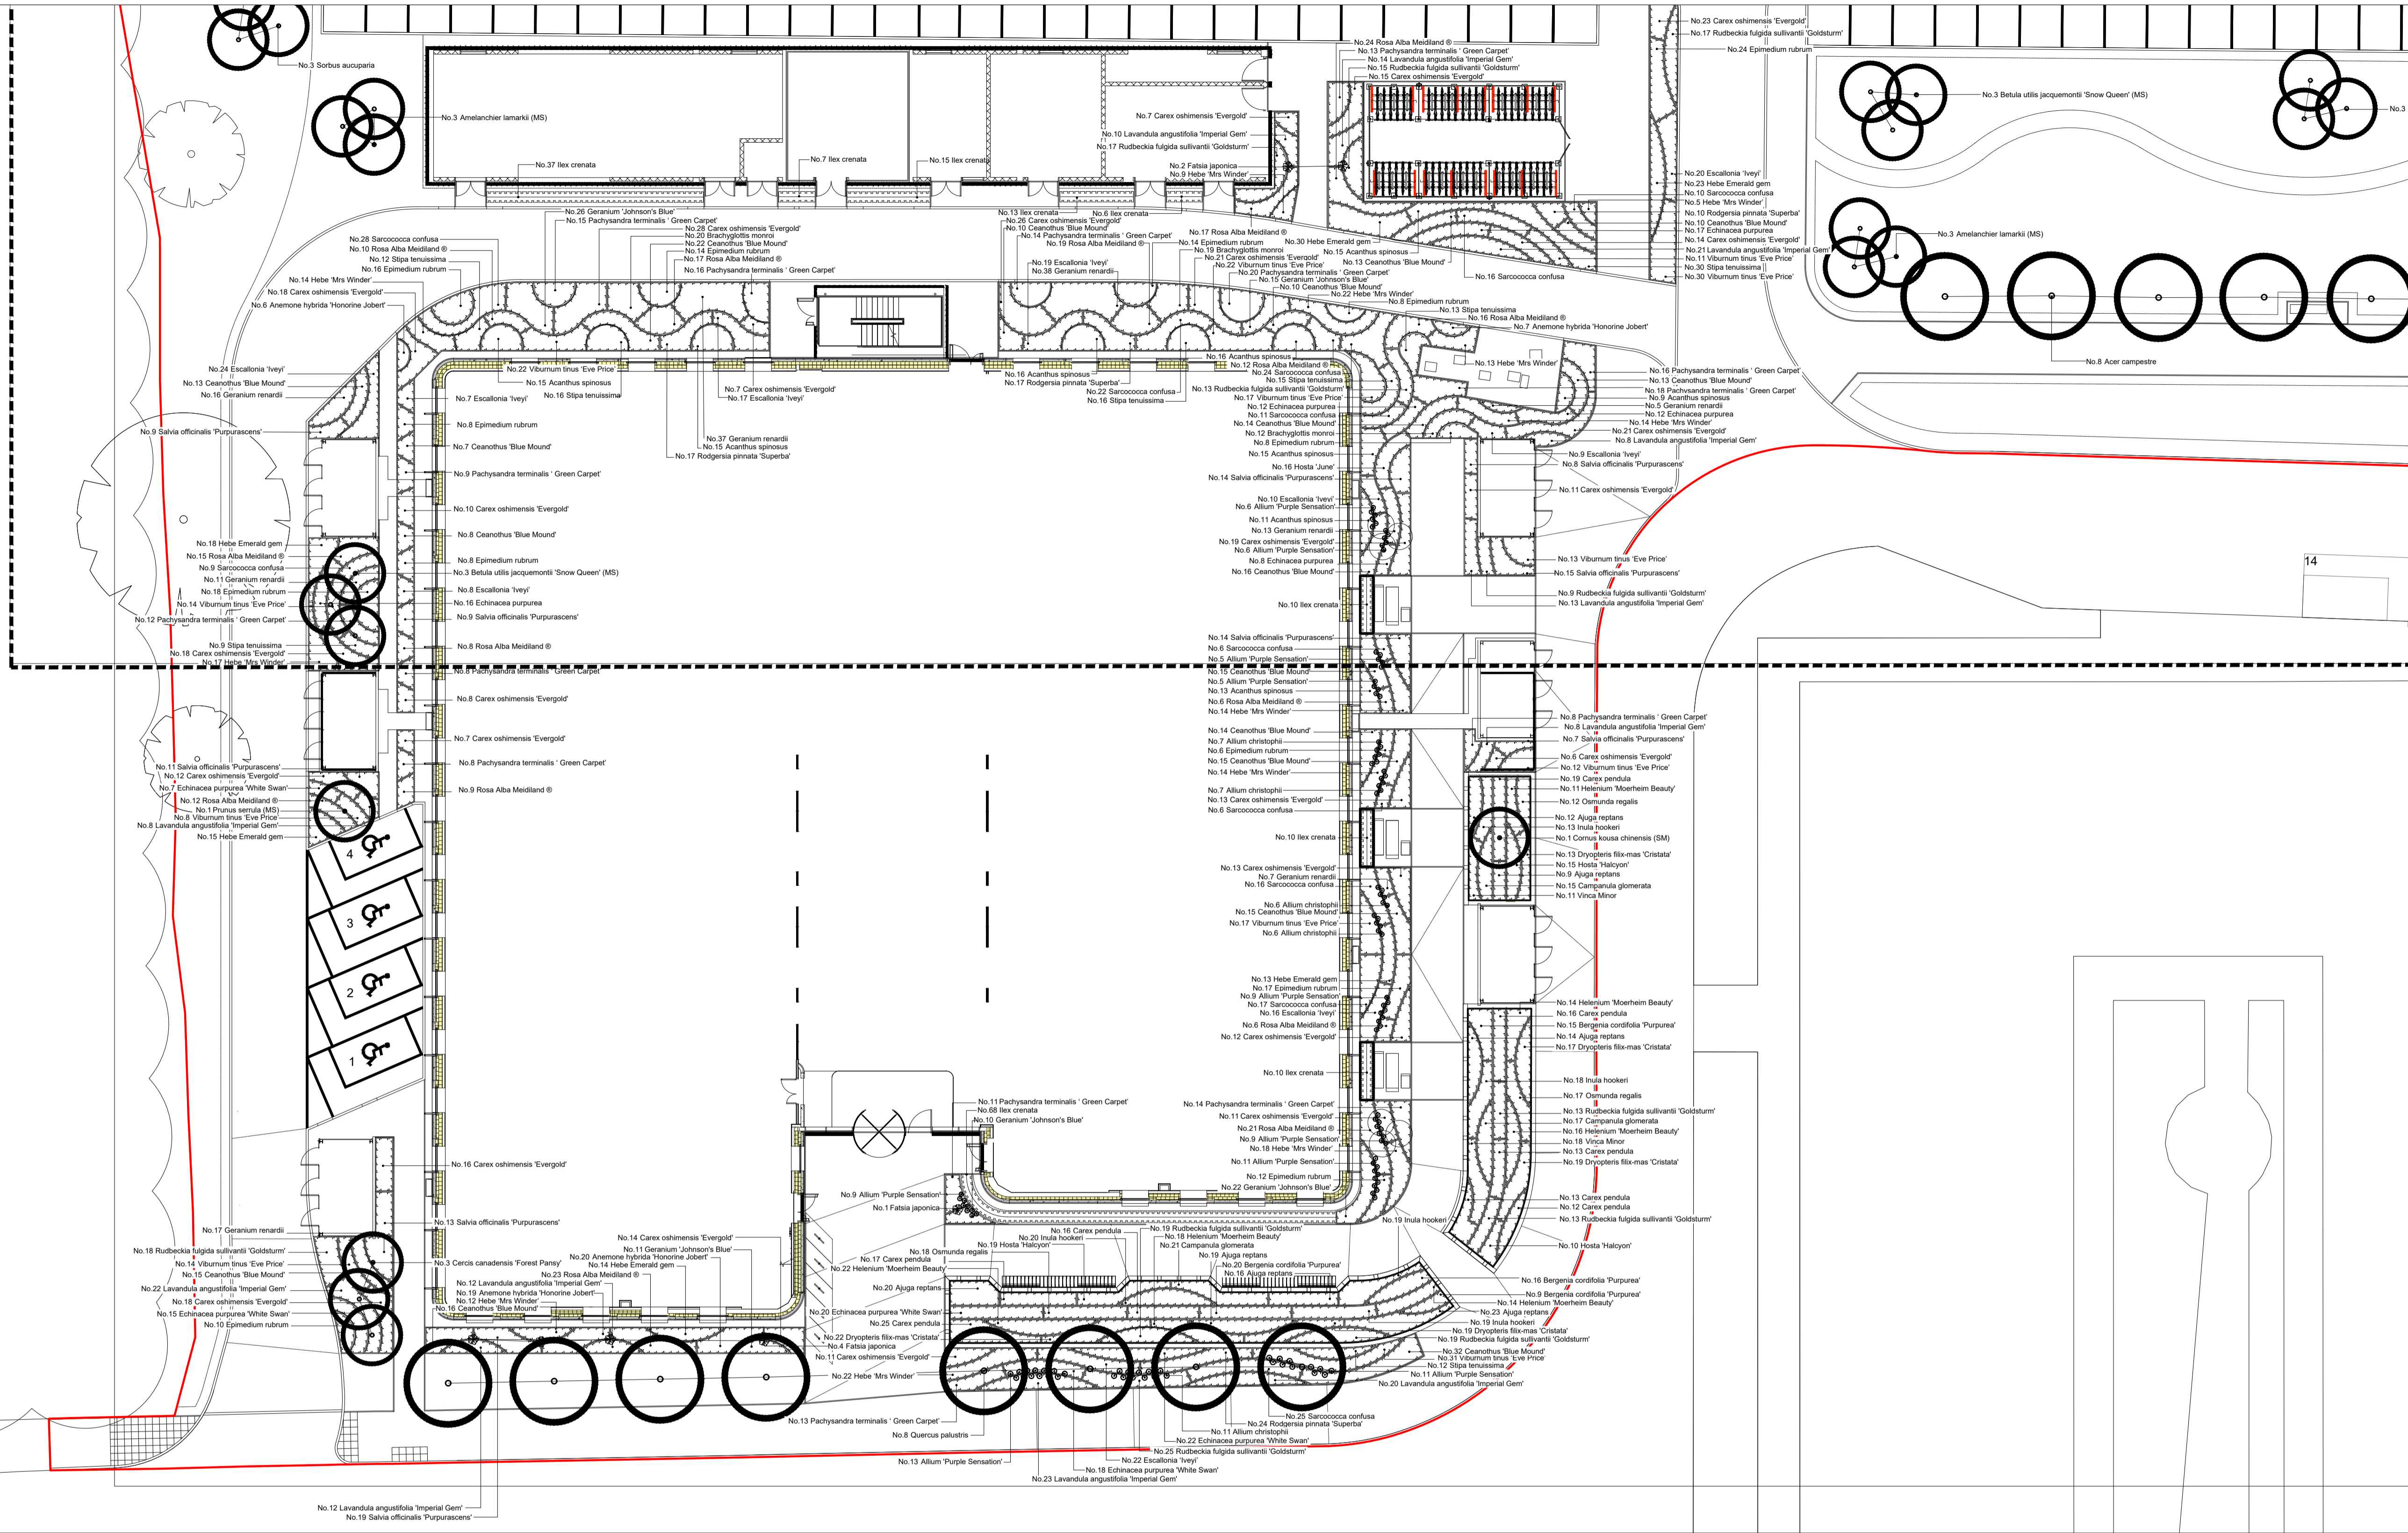

Do not scale this drawing. Landscape Architects to be notified of discrepancies in figured dimensions from site. This drawing is copyright.

amendments and notes:

- Issued for Planning.	RS 26.08.21
01 Issued for Stage 3.	GL 10.09.21
02 Plant numbers amended following minor layout changes. Issued for Stage 3.	GL 13.10.21
03 Issued for Planning NMA. Drawing frame layout amended. Amendments to gas store layout.	GL 13.09.23

Significant hazards relative to the architectural design shown on this drawing have been assessed and highlighted with reasonable skill and care using a warning triangle system.

This drawing is to be read in conjunction with all other hazards/risks which have been identified and recorded within construction phases W&S plan.

It is assumed that all works on this drawing will be carried out by a competent contractor working, where appropriate, to an approved method statement.

Significant hazards are defined as :-

- Those not likely to be obvious to a competent contractor or other designers.
- Those of an unusual nature.
- Those likely to be difficult to manage effectively.

1 WARNING

Disclaimer of liability: This drawing is for information only and does not constitute an offer of any services.

drawing status: **PLANNING**

project:
Begbroke Science Park

job number:
LP2264

drawing title:
Planting Plan General Arrangement Segment 1

drawing number:
LP2264-FIR-00-ZZ-DR-L-3001

revision	scale	date
P03	1:200 @ A1	26.08.21
	drawn	auth
	AW	RS
		26.08.21

fira The Jewellery Business Centre
 89 Spence Street
 BIRMINGHAM, B18 6DA.
 Tel: 0121 523 1033
 Fax: 0121 523 1034

fira landscape architecture and urban design