
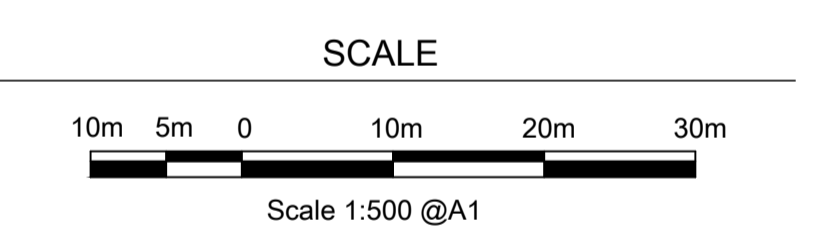


KEY:
➔ INDICATES DIRECTION OF OVERLAND FLOW

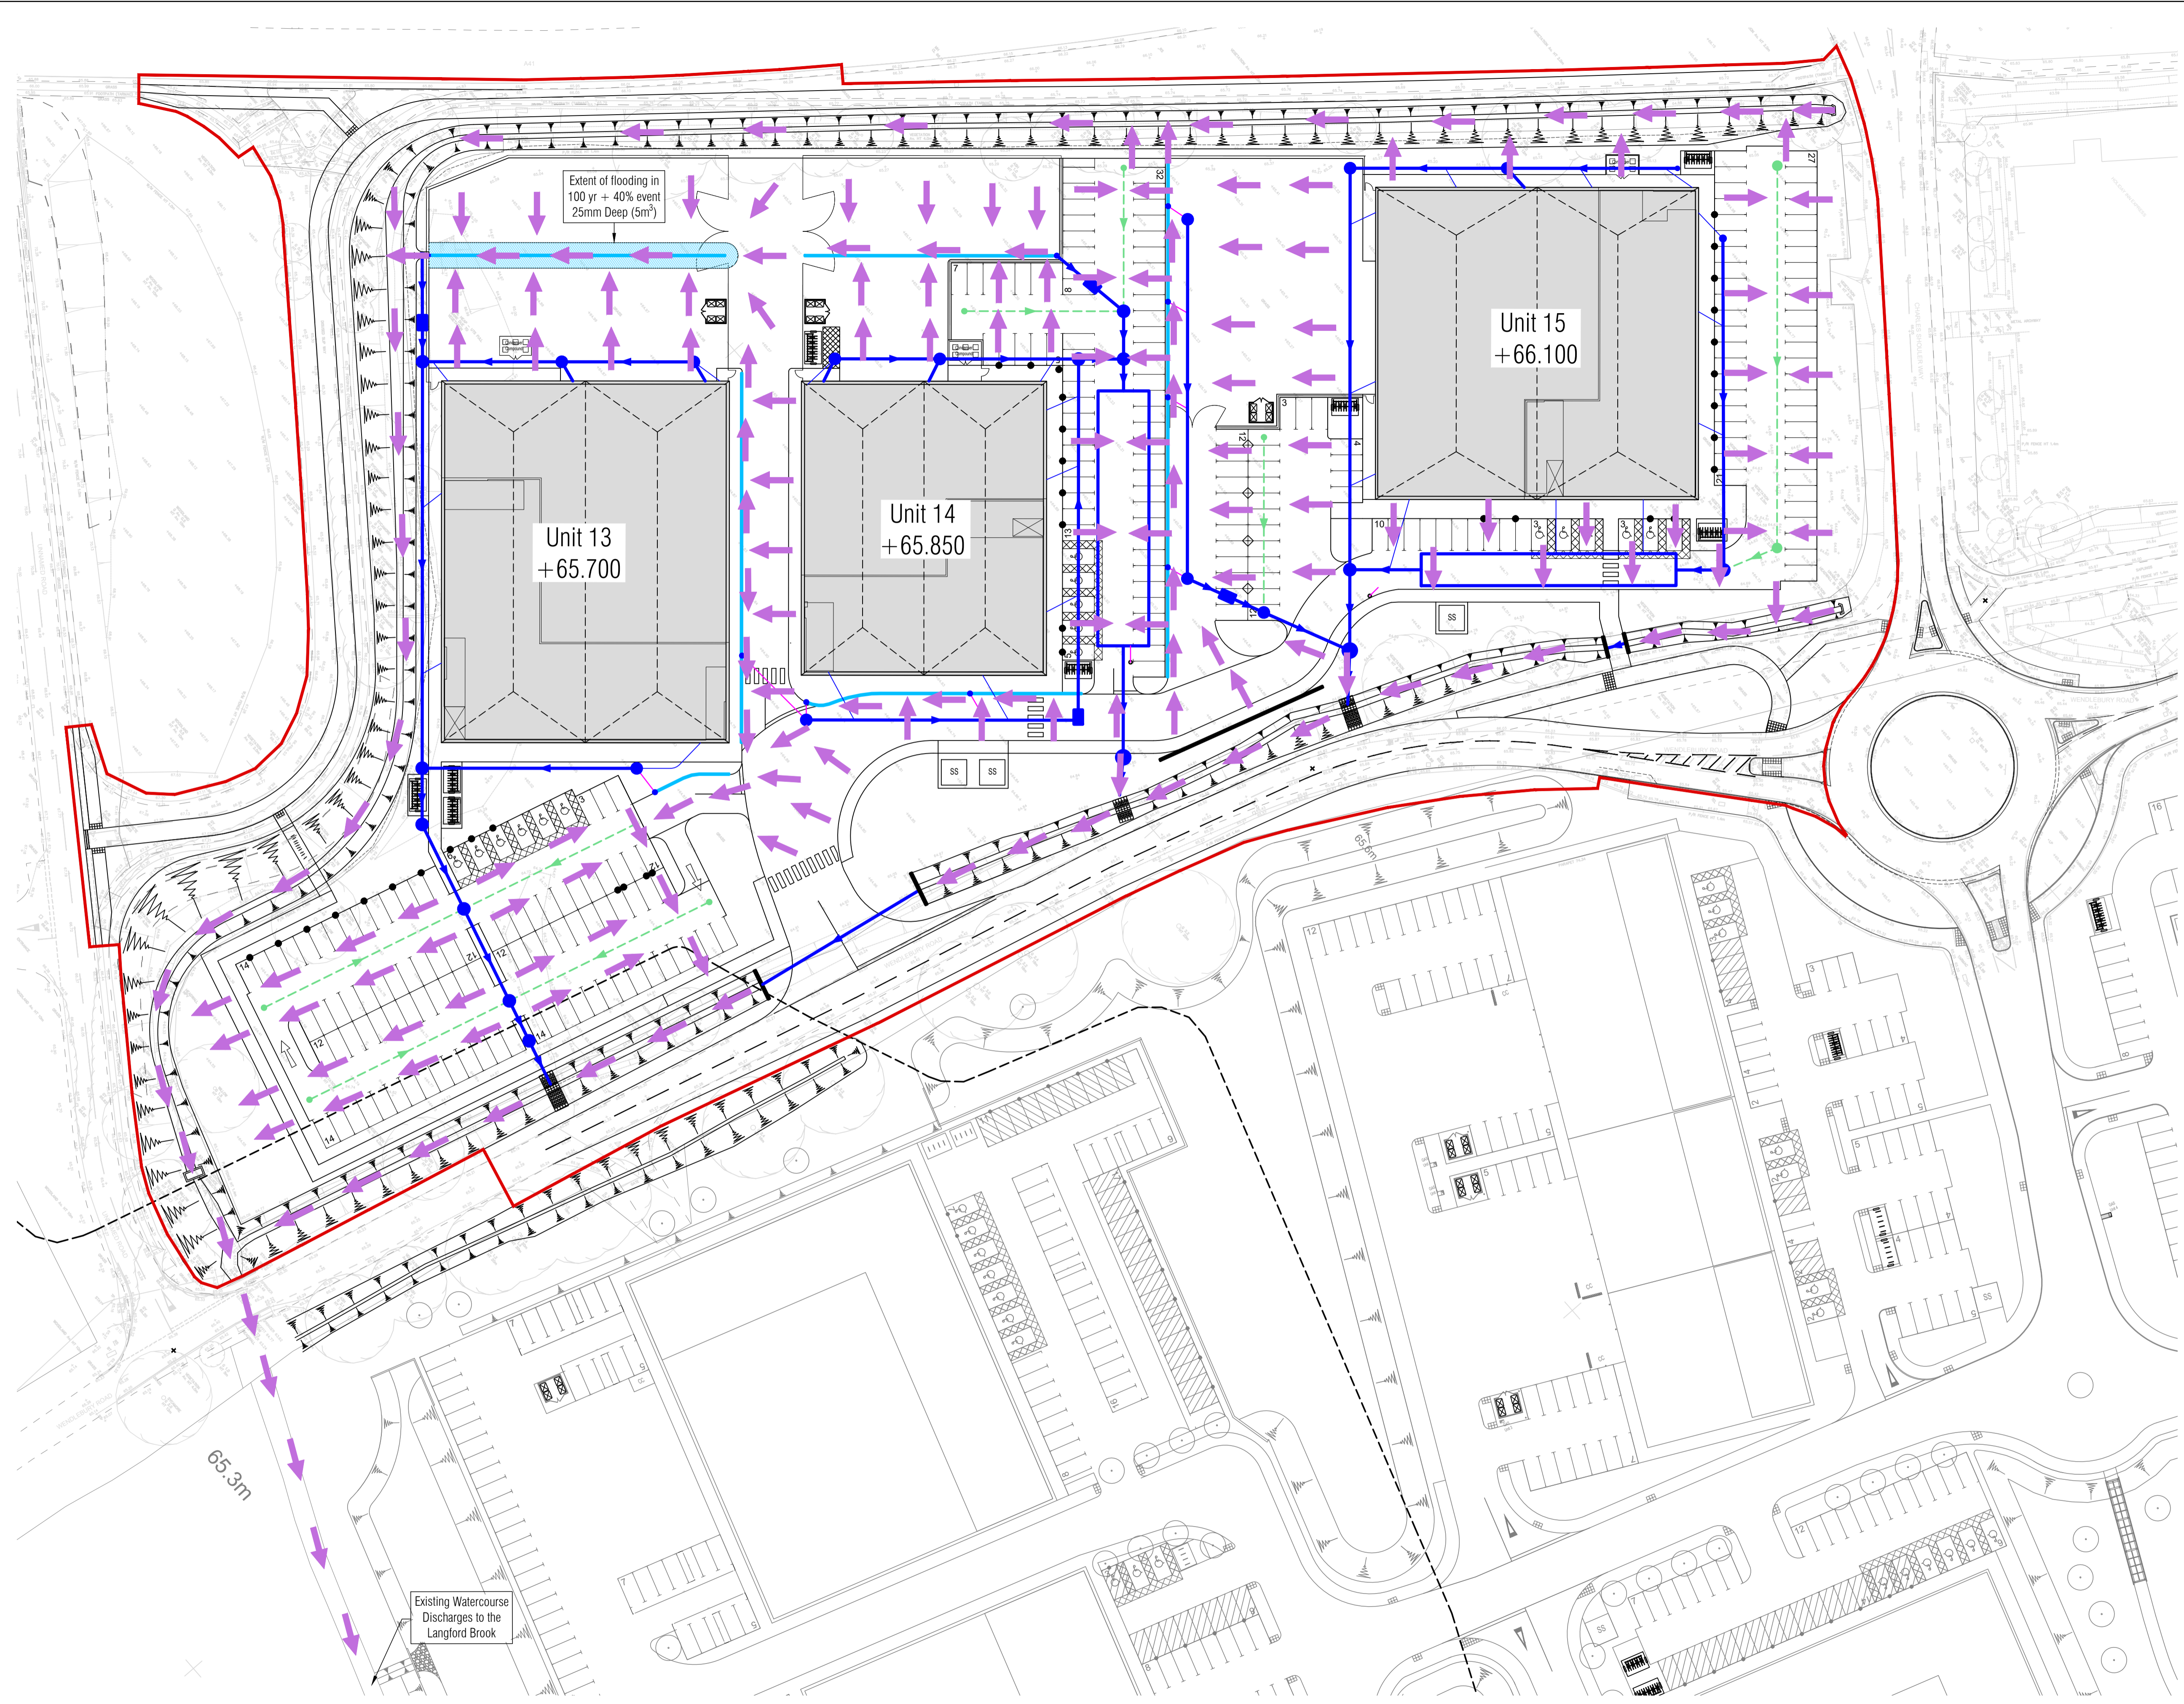

TOWN PLANNING

Rev	Date	Revision Description
C	09.05.24	Issued for Planning Submission
B	26.04.24	Vegetation retained + Ditches updated
A	19.04.24	Issued for Planning Submission

Revision Schedule

Project Title
**Catalyst Bicester Phase 4,
 Wendlebury Road, Bicester**

Client
ALBION LAND

Drawing Title
Exceedance Flow Route Plan

BAILEY JOHNSON HAYES
 Consulting Engineers
 ST.ALBANS: Suite 4, Phoenix House, 63 Campfield Rd, ST.ALBANS, Herts AL1 5FL

Scale	1:500 @A1	Drawing Number	S1502-05 C
Date	18.04.24		
Drawn	JNG		

Exceedance Flow Route Plan 1:500