
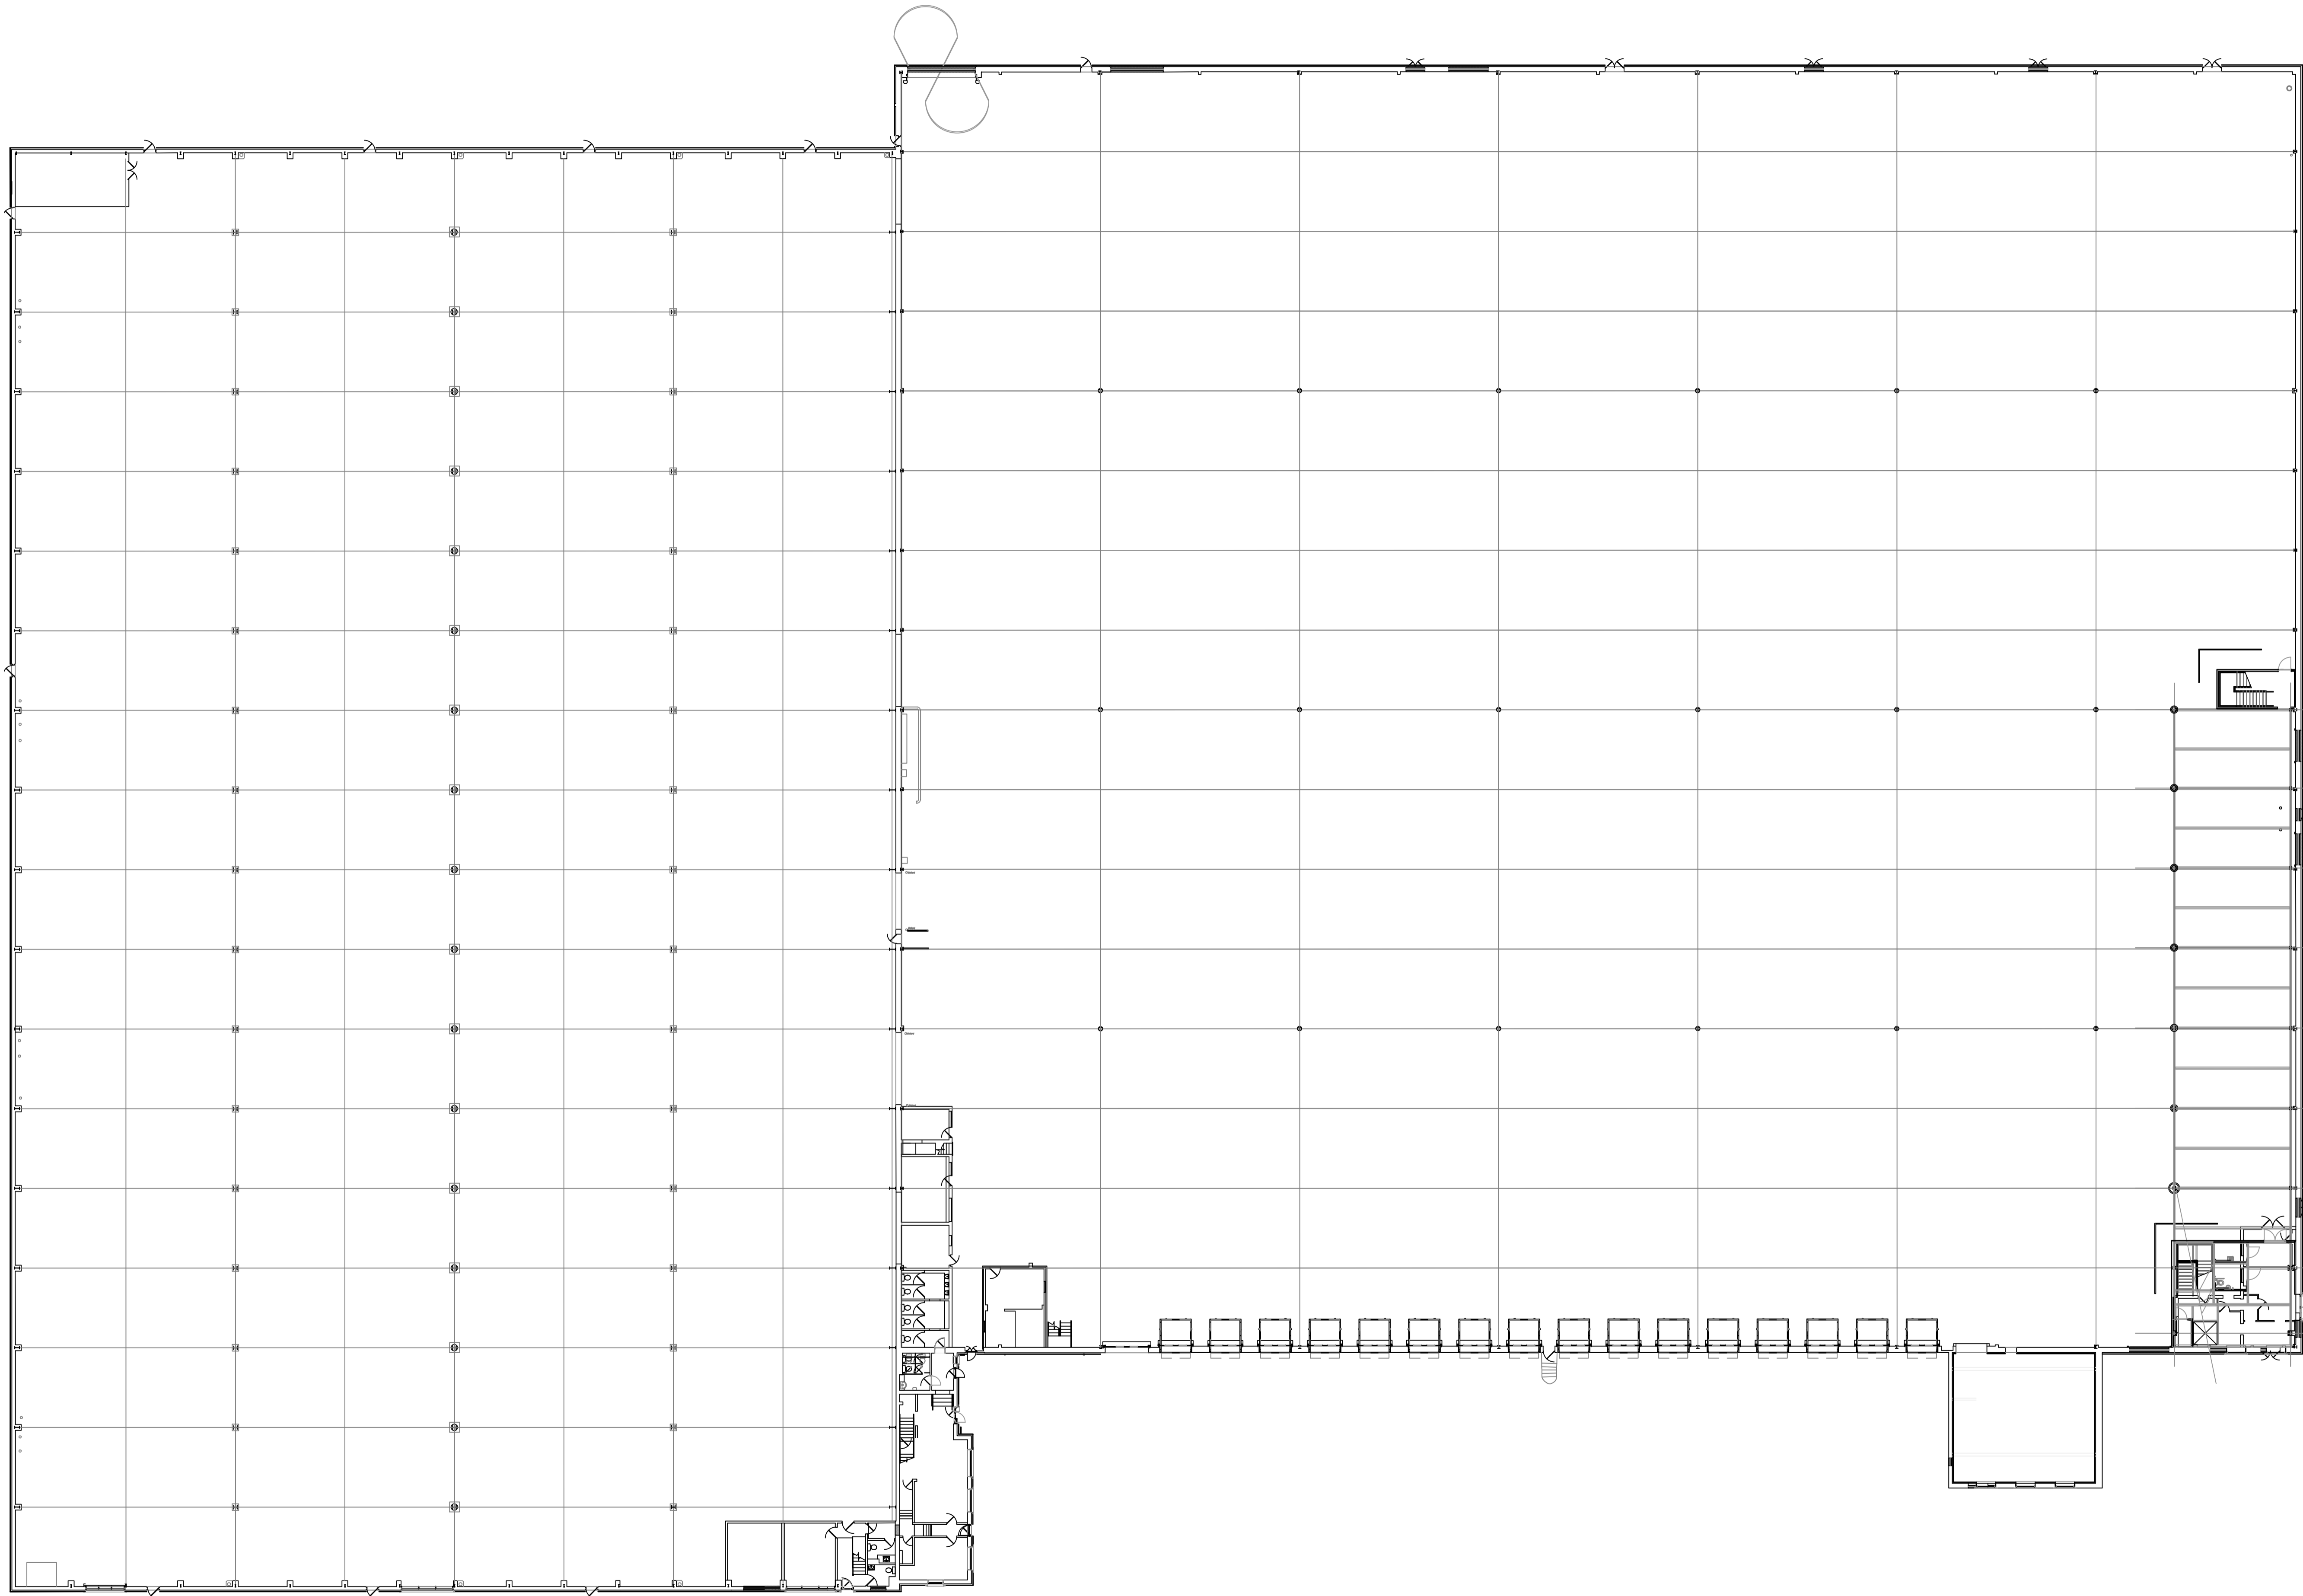


SCALE FOR PLANNING PURPOSES ONLY.

Architects are to be notified of any discrepancies.
Contractors must check all dimensions on site.
This drawing is subject to copyright laws and is for use on this project only.
This drawing is to be used solely for the information as titled only.
For other information refer to the latest revision of any cross referenced drawings.
To be read in conjunction with relevant design standards/protocols.

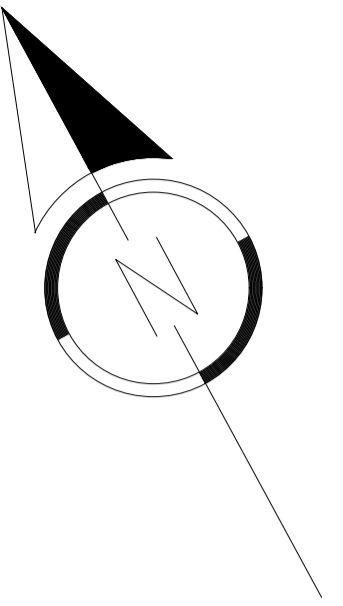

5m SCALE 1:250

#	DATE	FIRST ISSUE	DESCRIPTION	DRN	CHKD
B	28.01.21		UPDATED FOLLOWING COMMENTS	AH	MA
A	27.01.21		UPDATED FOLLOWING COMMENTS	AH	MA

AMENDMENTS

STATUS: PLANNING

CLIENT:



PROJECT NAME:

SOUTHAM ROAD, BANBURY

PROJECT ADDRESS:

Southam Rd, Banbury OX16 2DJ

DRAWING TITLE:

EXISTING GROUND FLOOR

JOB NO:	DRG NO:	REVISION:
20-6507	P04	B

DATE:	SCALE:	SHEET SIZE:
JAN 21	1:250	A1



1 CARDALE PARK, BECKWITH HEAD ROAD
HARROGATE, N.YORKSHIRE, HG3 1RZ
WWW.SSA-ARCHITECTS.CO.UK
T: 01423 856999