




Note:
Original Drawings By
Sheldon Bosley Knight

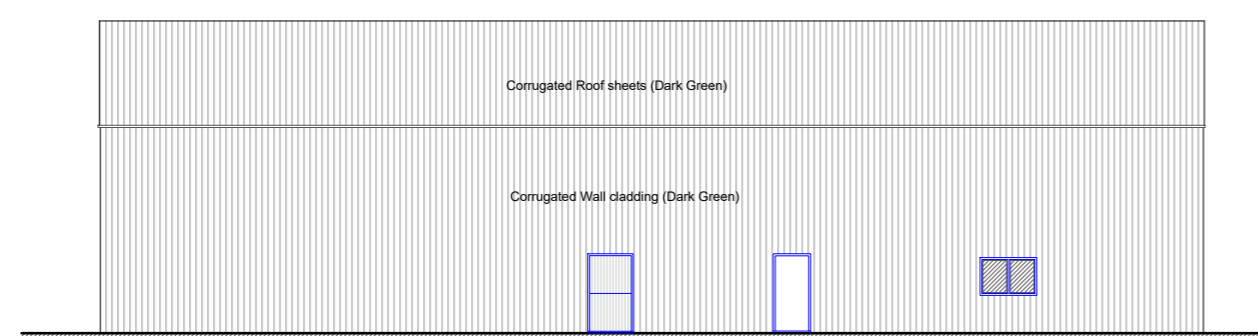


South East Elevation

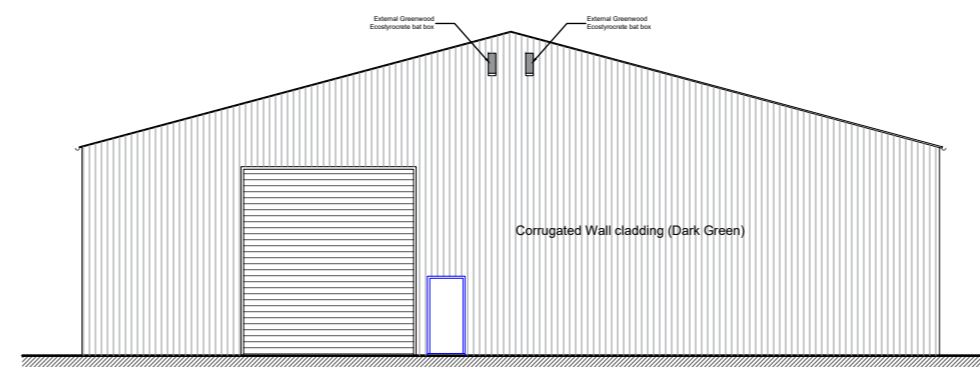



South West Elevation

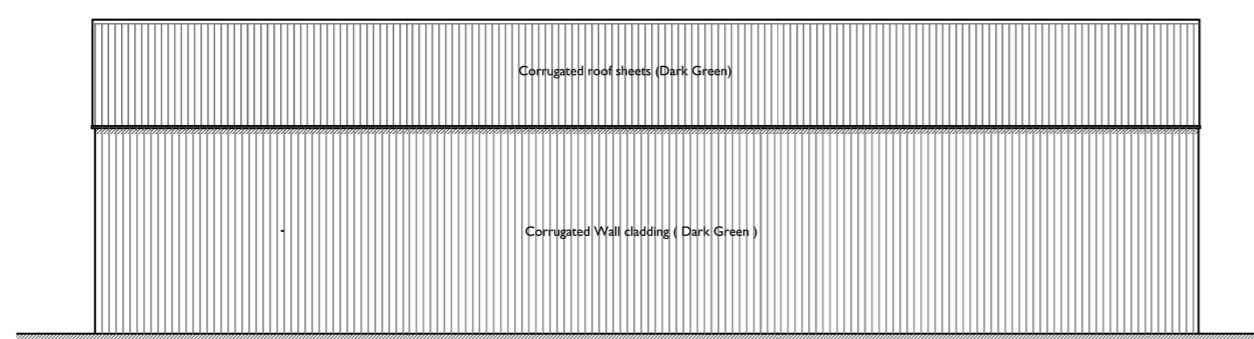


North West Elevation

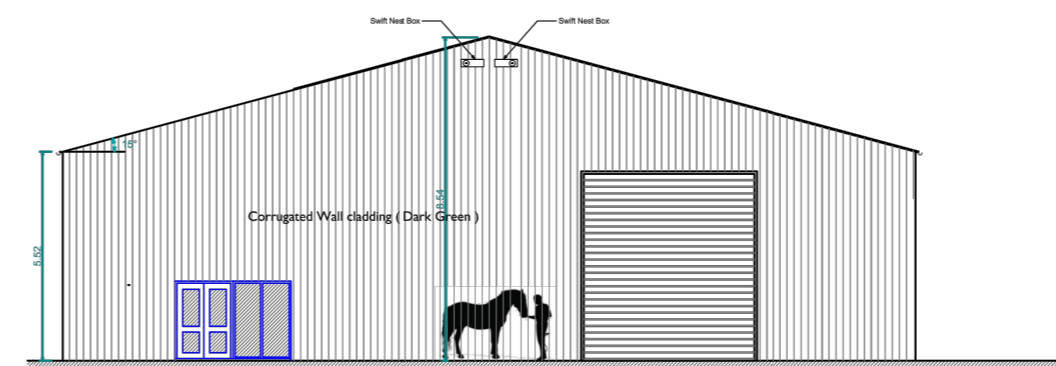


North East Elevation

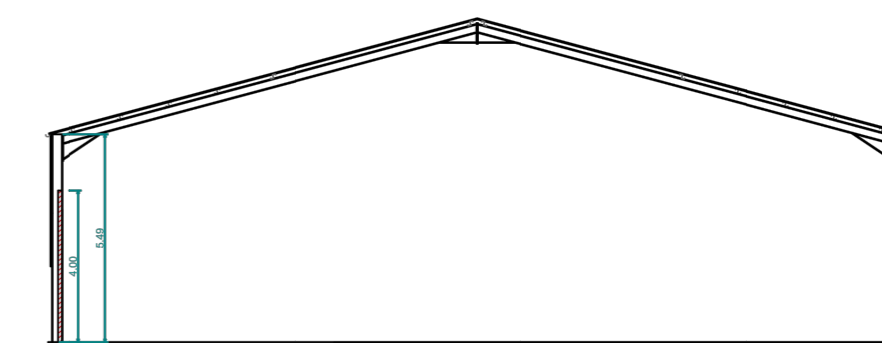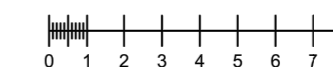

Section

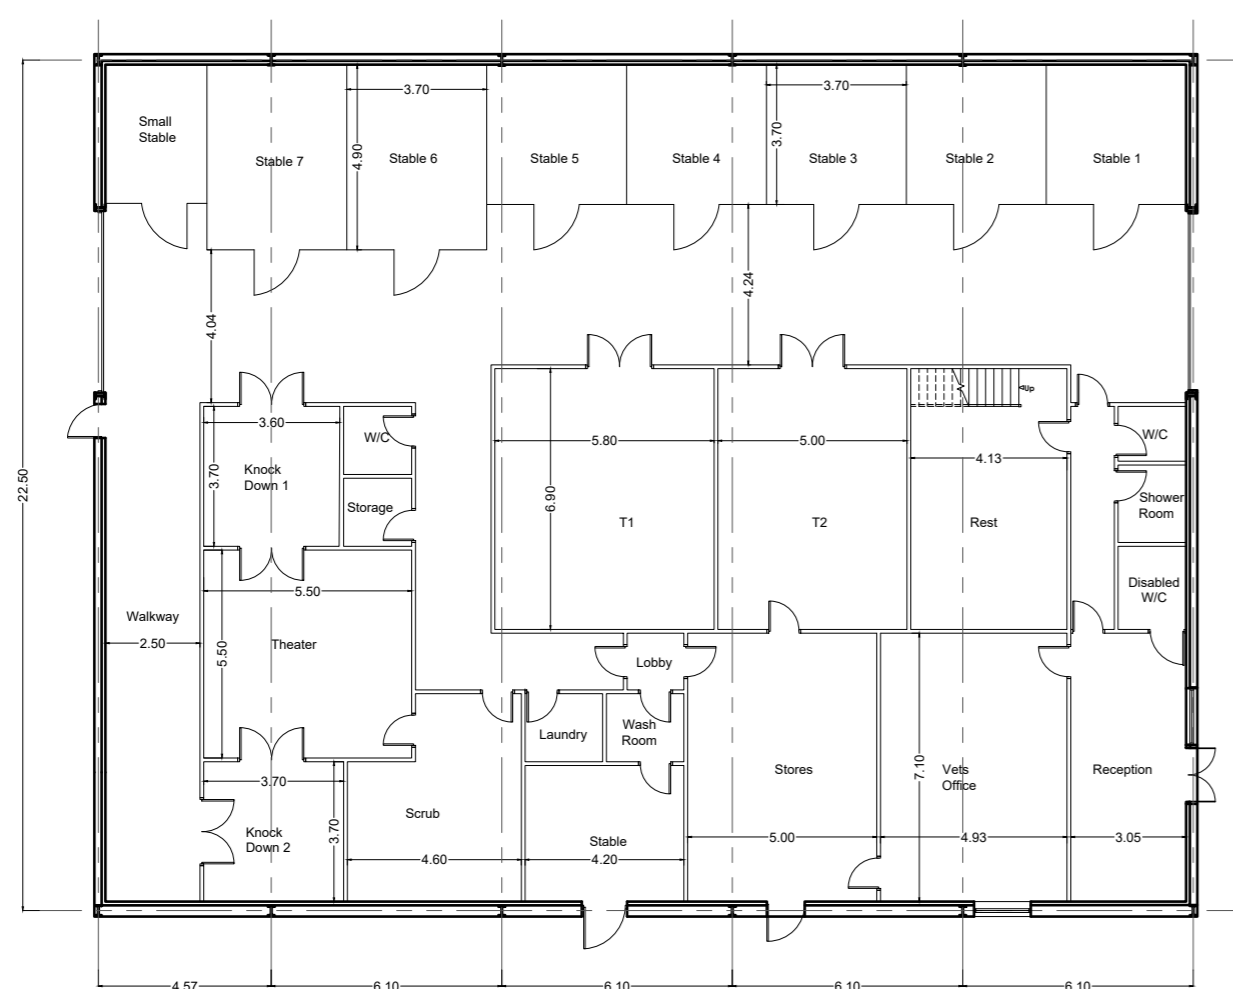

Ground Floor Plan

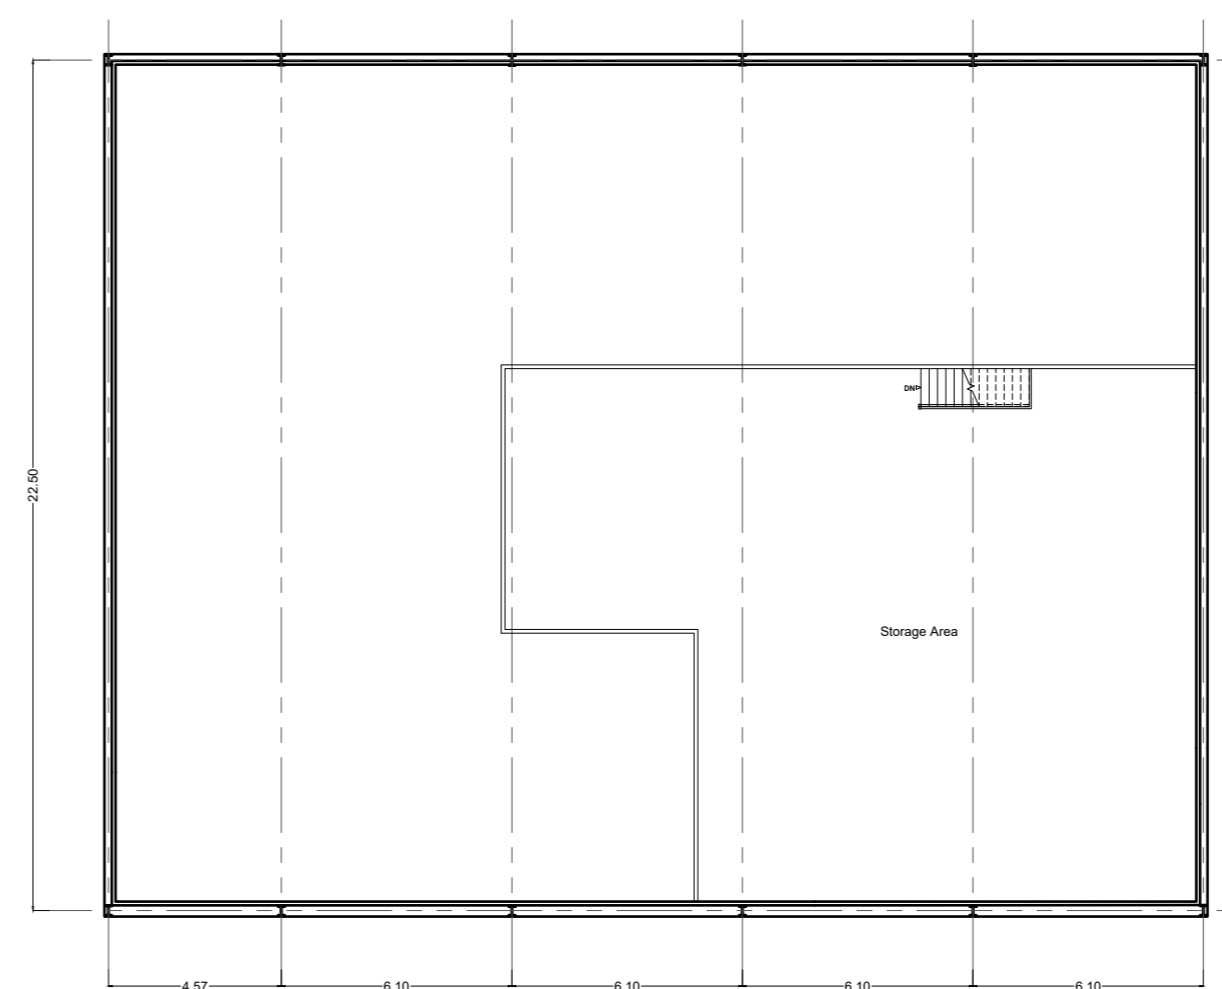

First Floor Plan

Rev.	Date	Revision Details
B	10/10/19	Layout changes
A	07/10/19	Layout changes



Fisher German LLP, The Estates Office
Norman Court, Ashby de la Zouch
Leicestershire, LE65 2UZ
fax: 01530 413896 tel: 01530 412821
e-mail: ashby@fisherman.co.uk

Client: **Hook Norton Veterinary Group LLP**

Project: **Grange Farm Swalcliffe OX15 5EU**

Title: **Floor Plans, Section and Elevations**

Scale: **1:200 @ A2**

Date: **September 2019**

Drawn: **BJ** Checked: **SP**

Drg No: **122807-001B**

THIS DRAWING IS PROTECTED BY COPYRIGHT. IT MAY NOT BE REPRODUCED IN ANY FORM OR BY ANY MEANS FOR ANY PURPOSE WITHOUT WRITTEN PERMISSION OF FISHER GERMAN LLP OR PARTNERED SURVEYORS.
FISHER GERMAN LLP IS A LIMITED LIABILITY PARTNERSHIP.
REGISTERED IN ENGLAND AND WALES. REGISTERED NUMBER: 00311554.
REPRODUCED USING ORDNANCE SURVEY DATA. CROWN COPYRIGHT.
ALL RIGHTS RESERVED. LICENCE NUMBER: 10005237