
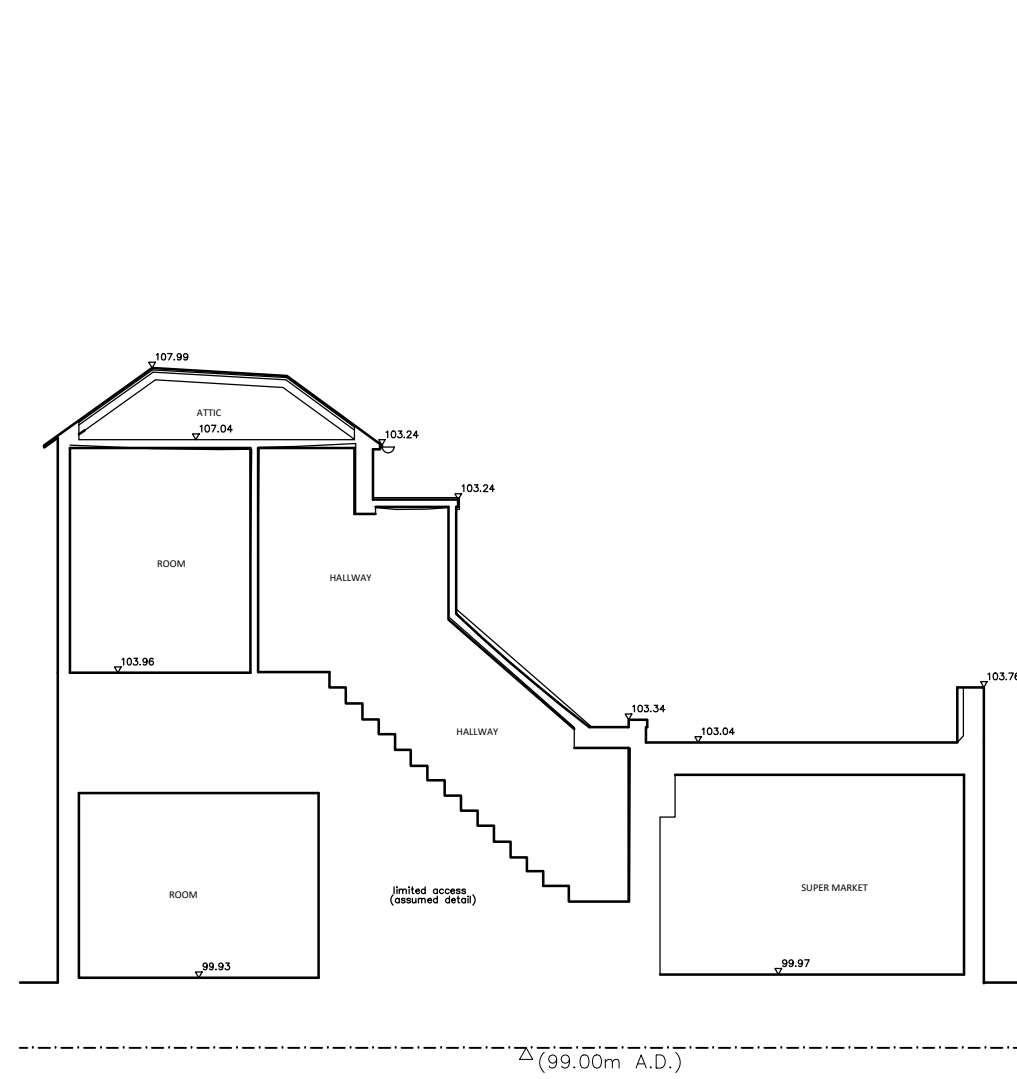



General Notes:

- This drawing is copyright (C). The reproduction of this drawing is expressly prohibited by Walker Graham Architects Limited.
- Dimensions and conditions shall be verified on site. Any discrepancies between this drawing and site conditions shall be brought to the attention of Walker Graham Architects Limited for resolution prior to placing orders or construction.
- This drawing should not be scaled.

Walker Graham Architects Limited 2021.

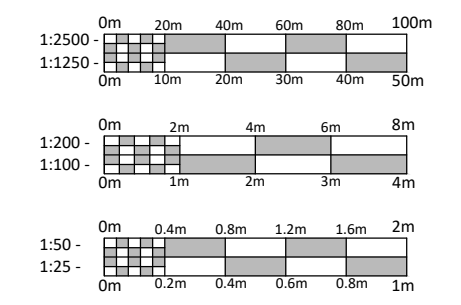

03 SECTION A-A
1:100

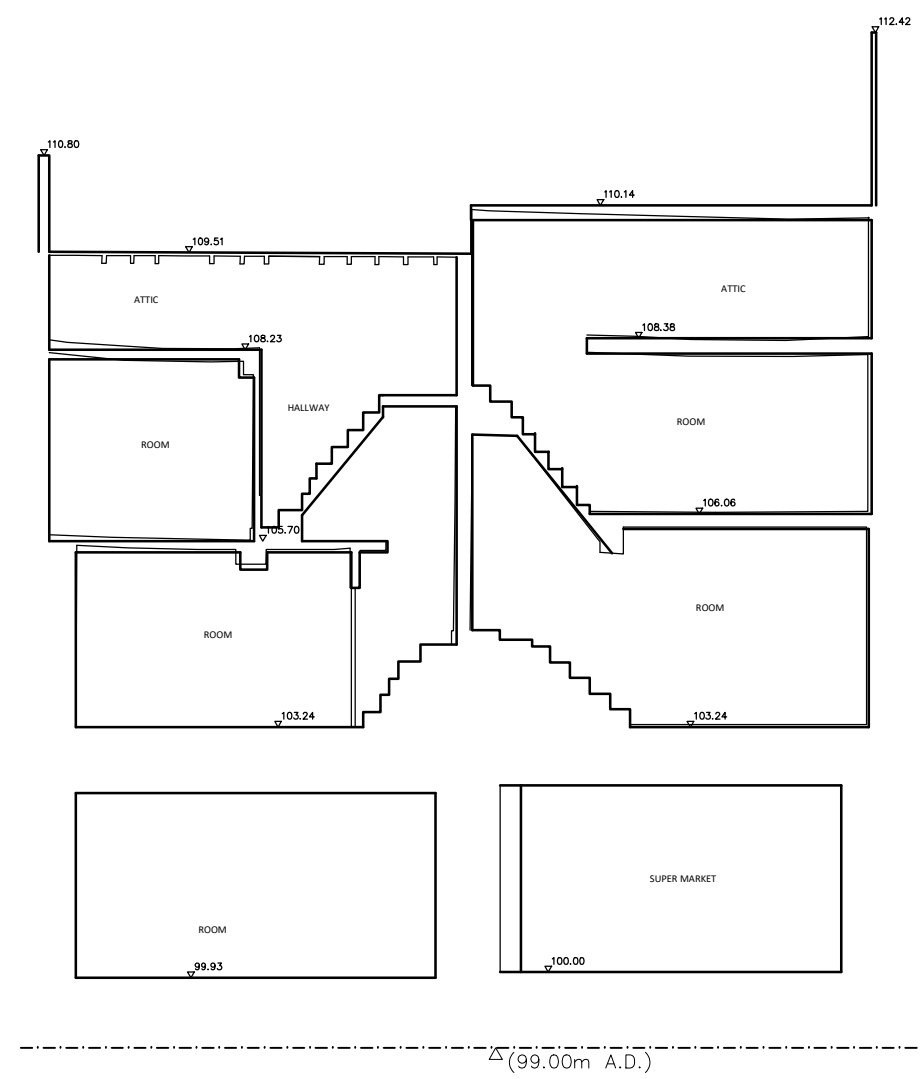

04 SECTION B-B
1:100

Rev	Date	Notes
-	-	-



Project:
PROPOSED DEVELOPMENT
14-15 HIGH STREET, BANBURY

For:
WILD PROPERTY

Drawing:
EXISTING SECTIONS

Drawing scale: **1:100 at A3** Drawing date: **JULY 2021**

Drawing no. Revision

WG1103-006 -