
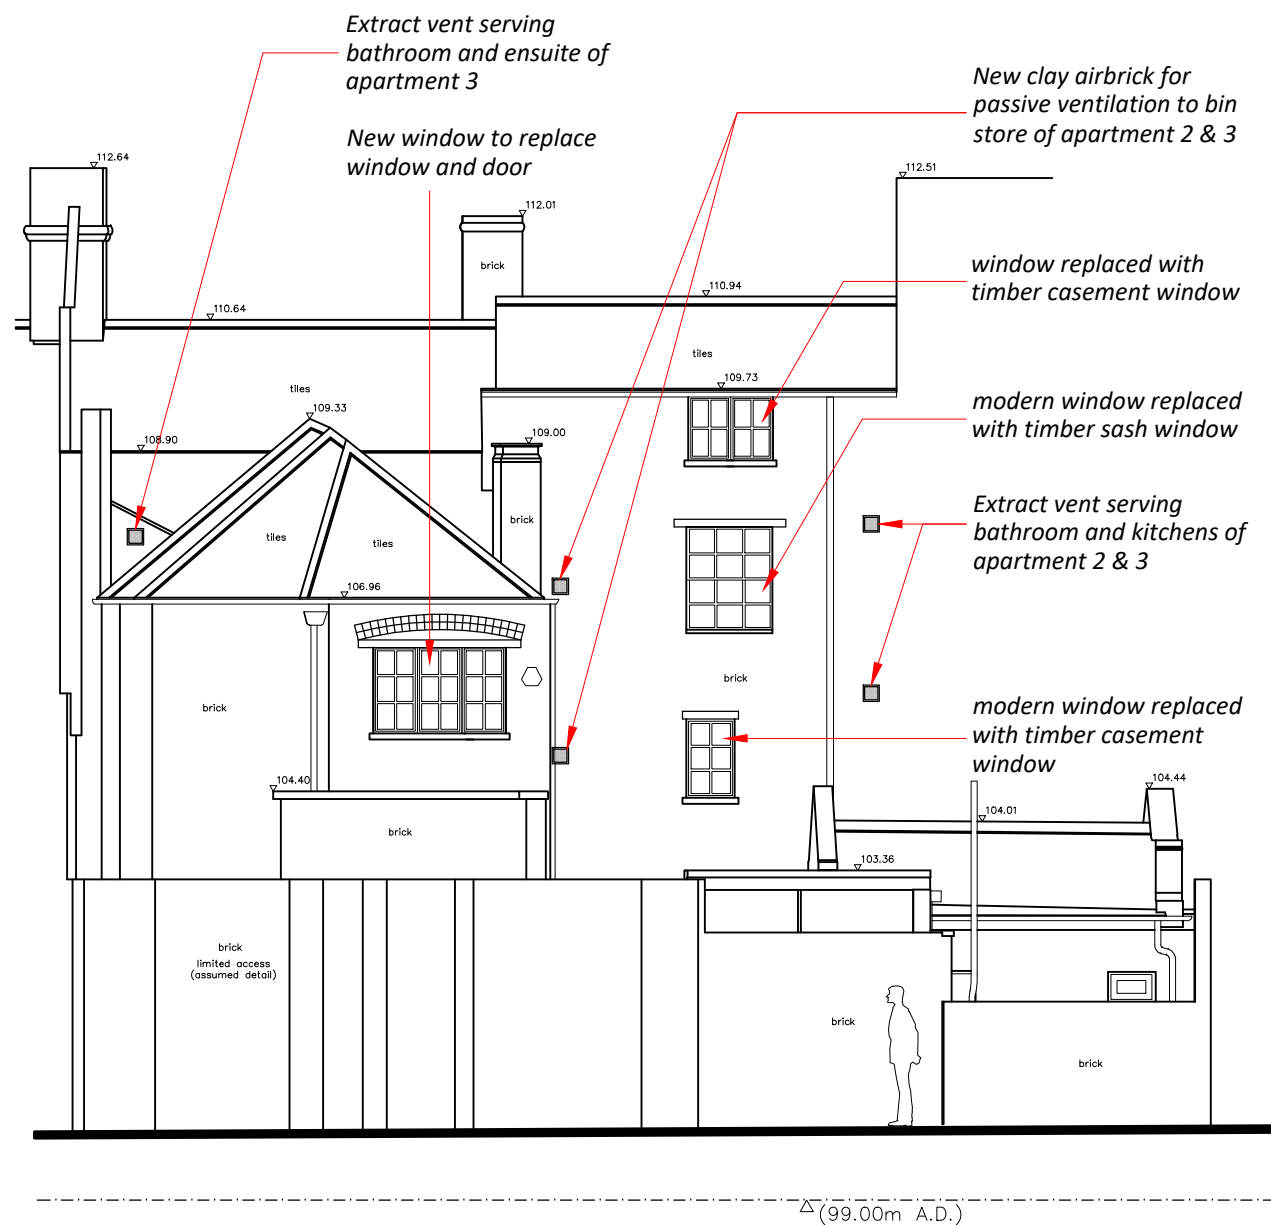


General Notes:

- This drawing is copyright (C). The reproduction of this drawing is expressly prohibited by Walker Graham Architects Limited.
- Dimensions and conditions shall be verified on site. Any discrepancies between this drawing and site conditions shall be brought to the attention of Walker Graham Architects Limited for resolution prior to placing orders or construction.
- This drawing should not be scaled.

Walker Graham Architects Limited 2021.

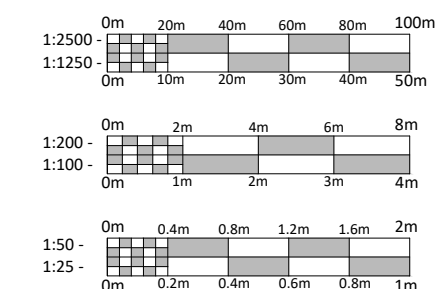

01 NORTH-WEST ELEVATION
1:100



02 SOUTH-EAST ELEVATION
1:100

Rev	Date	Notes
B	22.07.22	Updates following planning comments
A	02.05.22	Updates following pre-app response



WALKERGRAHAM
architects

Project:
PROPOSED DEVELOPMENT
14-15 HIGH STREET, BANBURY
For:
WILD PROPERTY

Drawing:
PROPOSED ELEVATIONS

Drawing scale:
1:100 at A3

Drawing no.

Drawing date:
JULY 2021

Revision

WG1103-009 B