


Z:\Kingsmere 2226\DWG CAD\2226-018B\_Adoptions Areas SL15 - WHITELANDS FARM\_271015.dwg



Drawn by RW & Checked by VA

© David Jarvis Associates 2015

FOR CONTINUATION SEE GREEN CORRIDOR DWG NO DFD/BIC/SL6/LB REV A

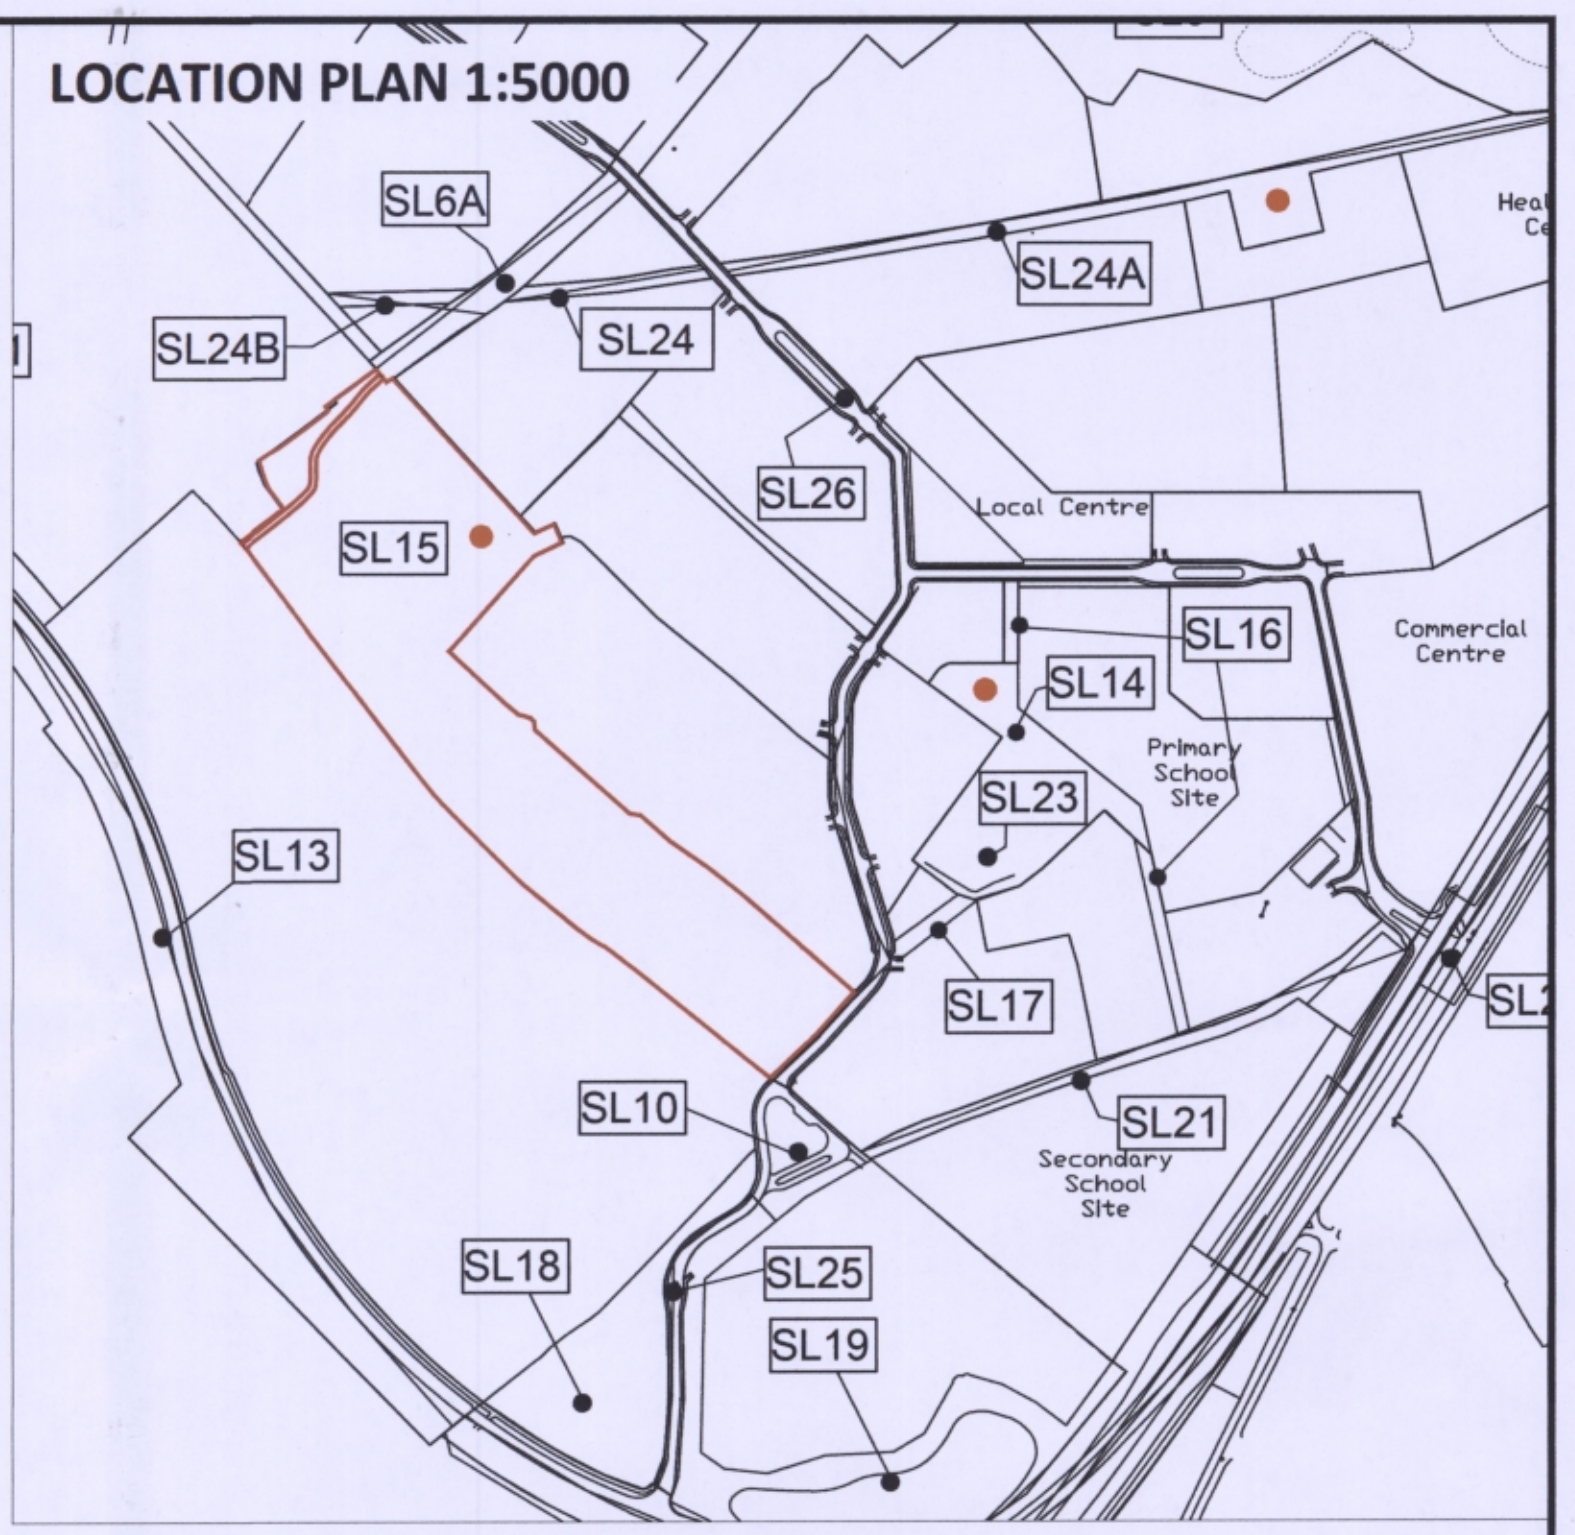


- Trees**
- QI Quercus Ilex 12-14 cm girth RB
  - CC Corylus Columna 12-14 cm girth RB
  - JR Juglans Regia 12-14 cm girth RB
  - PS Pinus Sylvestris 10L CG
  - SA Salix Alba Tnstrs 12-14 cm girth RB
  - PCC Pyrus Chanticleer Calleryana 12-14 cm girth RB
  - PSA Prunus Subhirtella Autumnalis 12-14 cm girth RB
  - PT Populus Tremulus 12-14 cm girth RB
  - TB Quercus Robur 12-14 cm girth RB
  - PH Populus Tremulus 12-14 cm girth RB
  - TA Tilia Cordata 12-14 cm girth RB
  - TC Betula Pendula 12-14 cm girth RB
- Native Hedging A**
- 50% Crataegus Monogyna 386no
  - 10% Acer Campestre 78no
  - 10% corylus Avellana 78no
  - 5% Sambucus Nigra 39no
  - 5% Ulmus Glabra 39no
  - 5% Cornus Sanguinea 39no
  - 5% Euonymus Europeans 39no
  - 5% Rosa Canina 39no
- to be planted bare root two staggered rows at 350mm centres with 450mm between rows, to be protected with rabbit guard and stout cane
- Existing hedgerows to have any gaps replaced with Prunus Spinosa 600-900 br at 350 centres with rabbit guards and cane
- All new trees marked \* to be protected using:-
  - BX14 1275 Under 437 dia
  - Mild steel circular tree guard.
  - Broxap Ltd.
  - Rowhurst Industrial Estate
  - Chesterston
  - Newcastle-under-Lyme
  - Staffordshire
  - ST5 6BD
  - Tel: 0844 800 4085
- ALL BENCHES TO BE SET INTO A CONCRETE BASE 300MM LARGER THAN BENCH

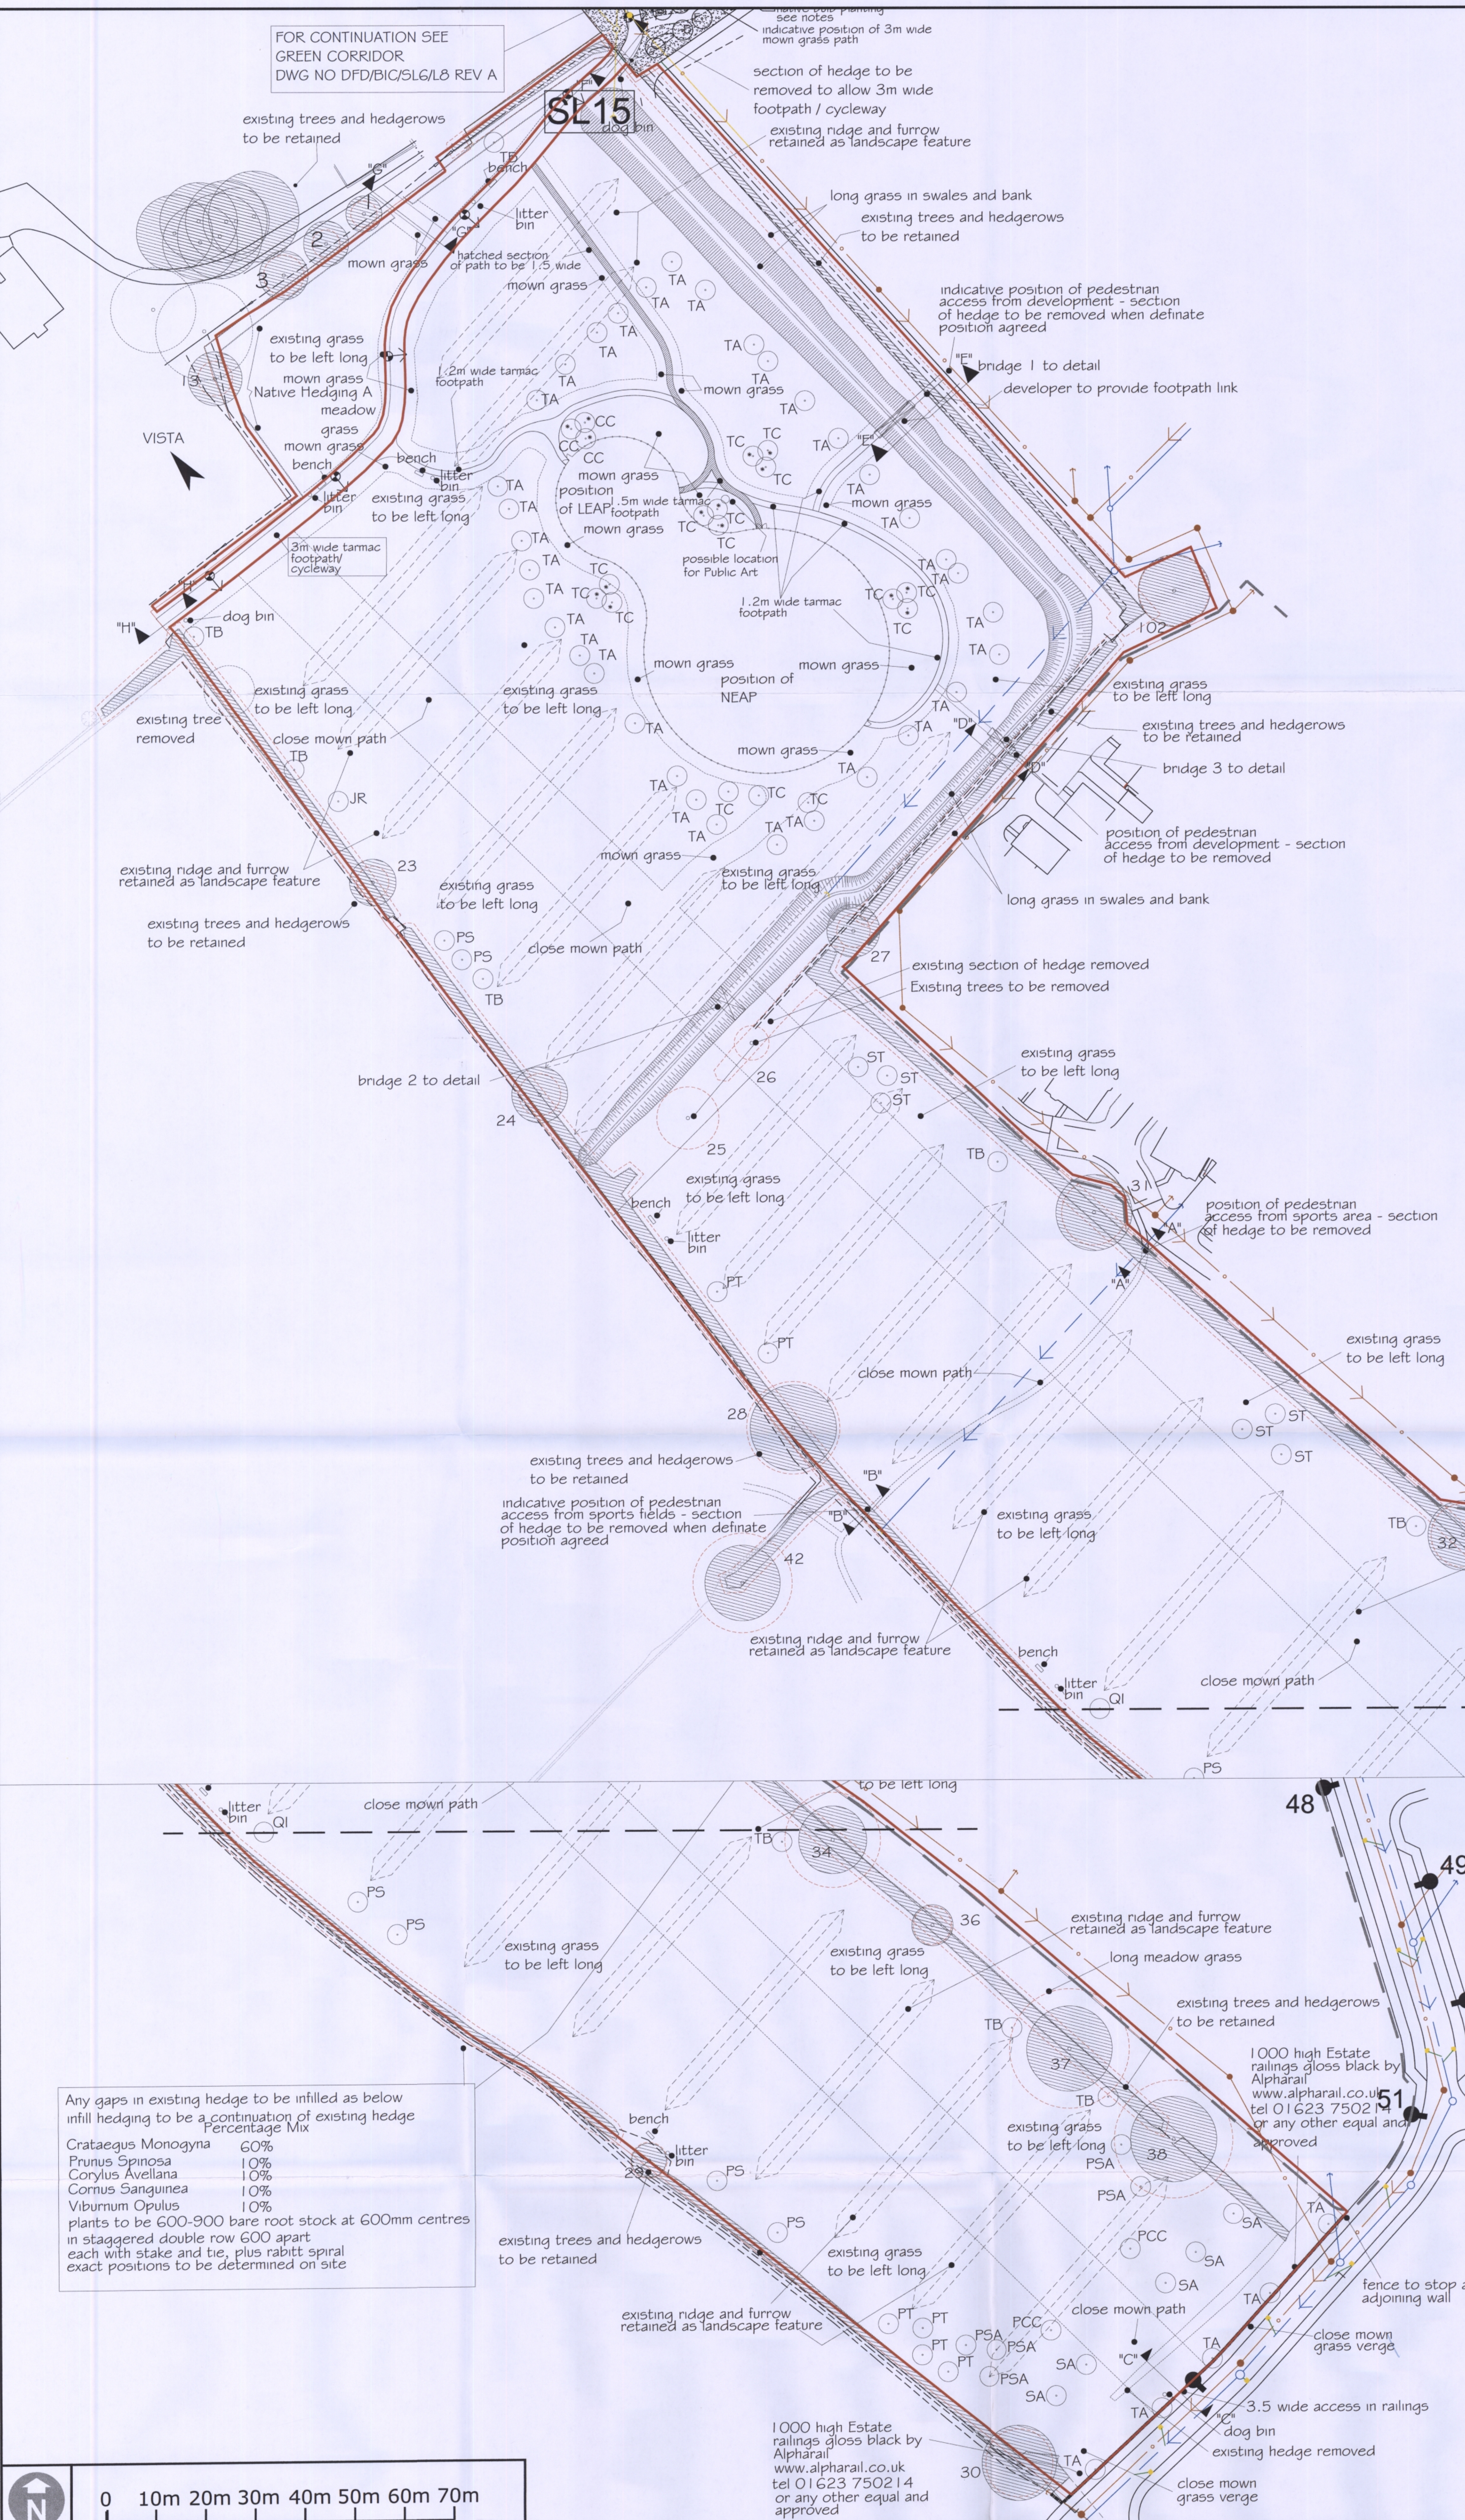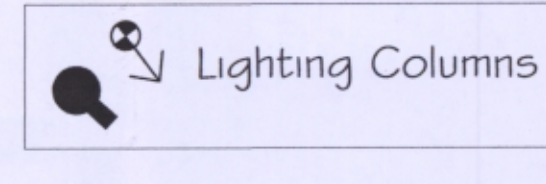

Any gaps in existing hedge to be infilled as below  
infill hedging to be a continuation of existing hedge  
Percentage Mix

|                    |     |
|--------------------|-----|
| Crataegus Monogyna | 60% |
| Prunus Spinosa     | 10% |
| Corylus Avellana   | 10% |
| Cornus Sanguinea   | 10% |
| Viburnum Opulus    | 10% |

plants to be 600-900 bare root stock at 600mm centres in staggered double row 600 apart each with stake and tie, plus rabbit spiral exact positions to be determined on site

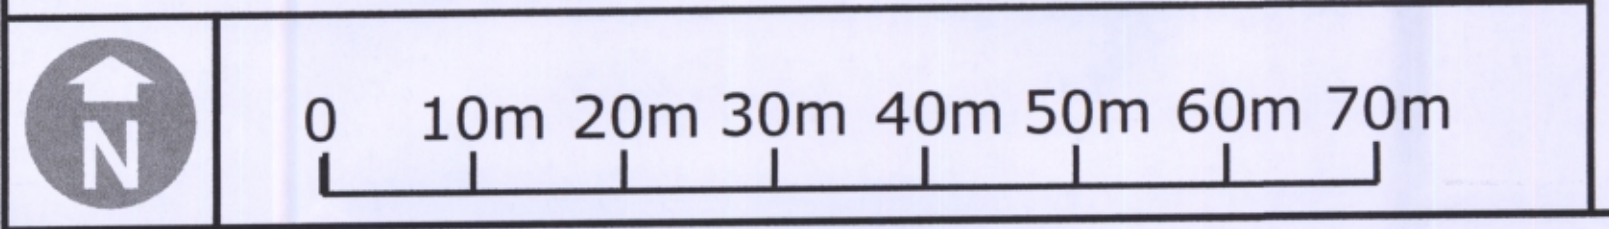

**KEY**

CHERWELL DISTRICT COUNCIL  
120 ADOPTION BOUNDARY

| Rev | Date   | Description  |
|-----|--------|--|
| A   | 180915 | Playarea boundary removed  |
| B   | 271015 | Redline boundary checked and minor amendments made to ensure they match with surrounding boundaries. |

Client  
**COUNTRYSIDE PROPERTIES (UK) Ltd**

Project  
**KINGSMERE - CHERWELL DISTRICT COUNCIL ADOPTION AREAS**

**NOTES**

- Drawing based on David Fountain Design Landscaping Details SL15 ref: DFD/BIC/L19 Rev V
- Adoption boundaries based on DFD/BIC/L19 REV V and WSP s38 Adoption Areas

|                                |                       |                         |                         |
|--------------------------------|-----------------------|-------------------------|-------------------------|
| Drawing Title<br><b>SL15</b>   | Scale<br><b>1:500</b> | Sheet Size<br><b>A0</b> | Date<br><b>FEB 2015</b> |
| Drawing No.<br><b>2226/018</b> | Revision<br><b>B</b>  | Drawing Status          |                         |

**DAVID JARVIS ASSOCIATES**

DAVID JARVIS ASSOCIATES LIMITED  
1 Tennyson Street Swindon Wiltshire SN1 5DT  
Tel: 01793 612173 Fax: 01793 613625  
Email: mail@davidjarvis.biz