


Roof plan

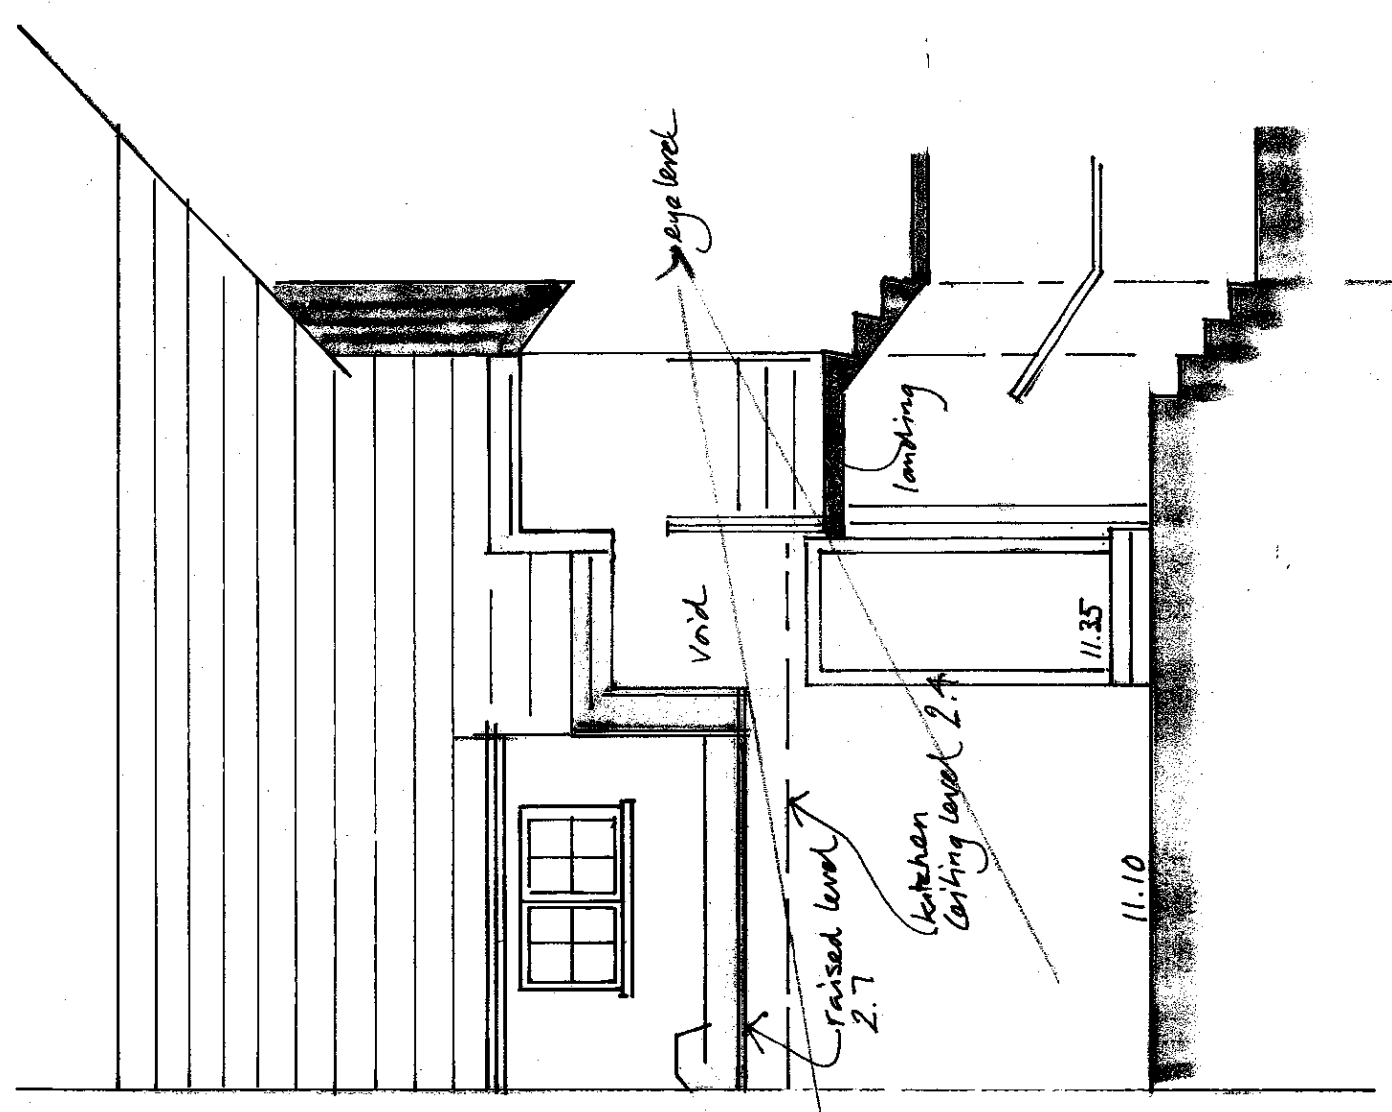

Section CC