


Do not scale this drawing.
All dimensions to be checked on site.

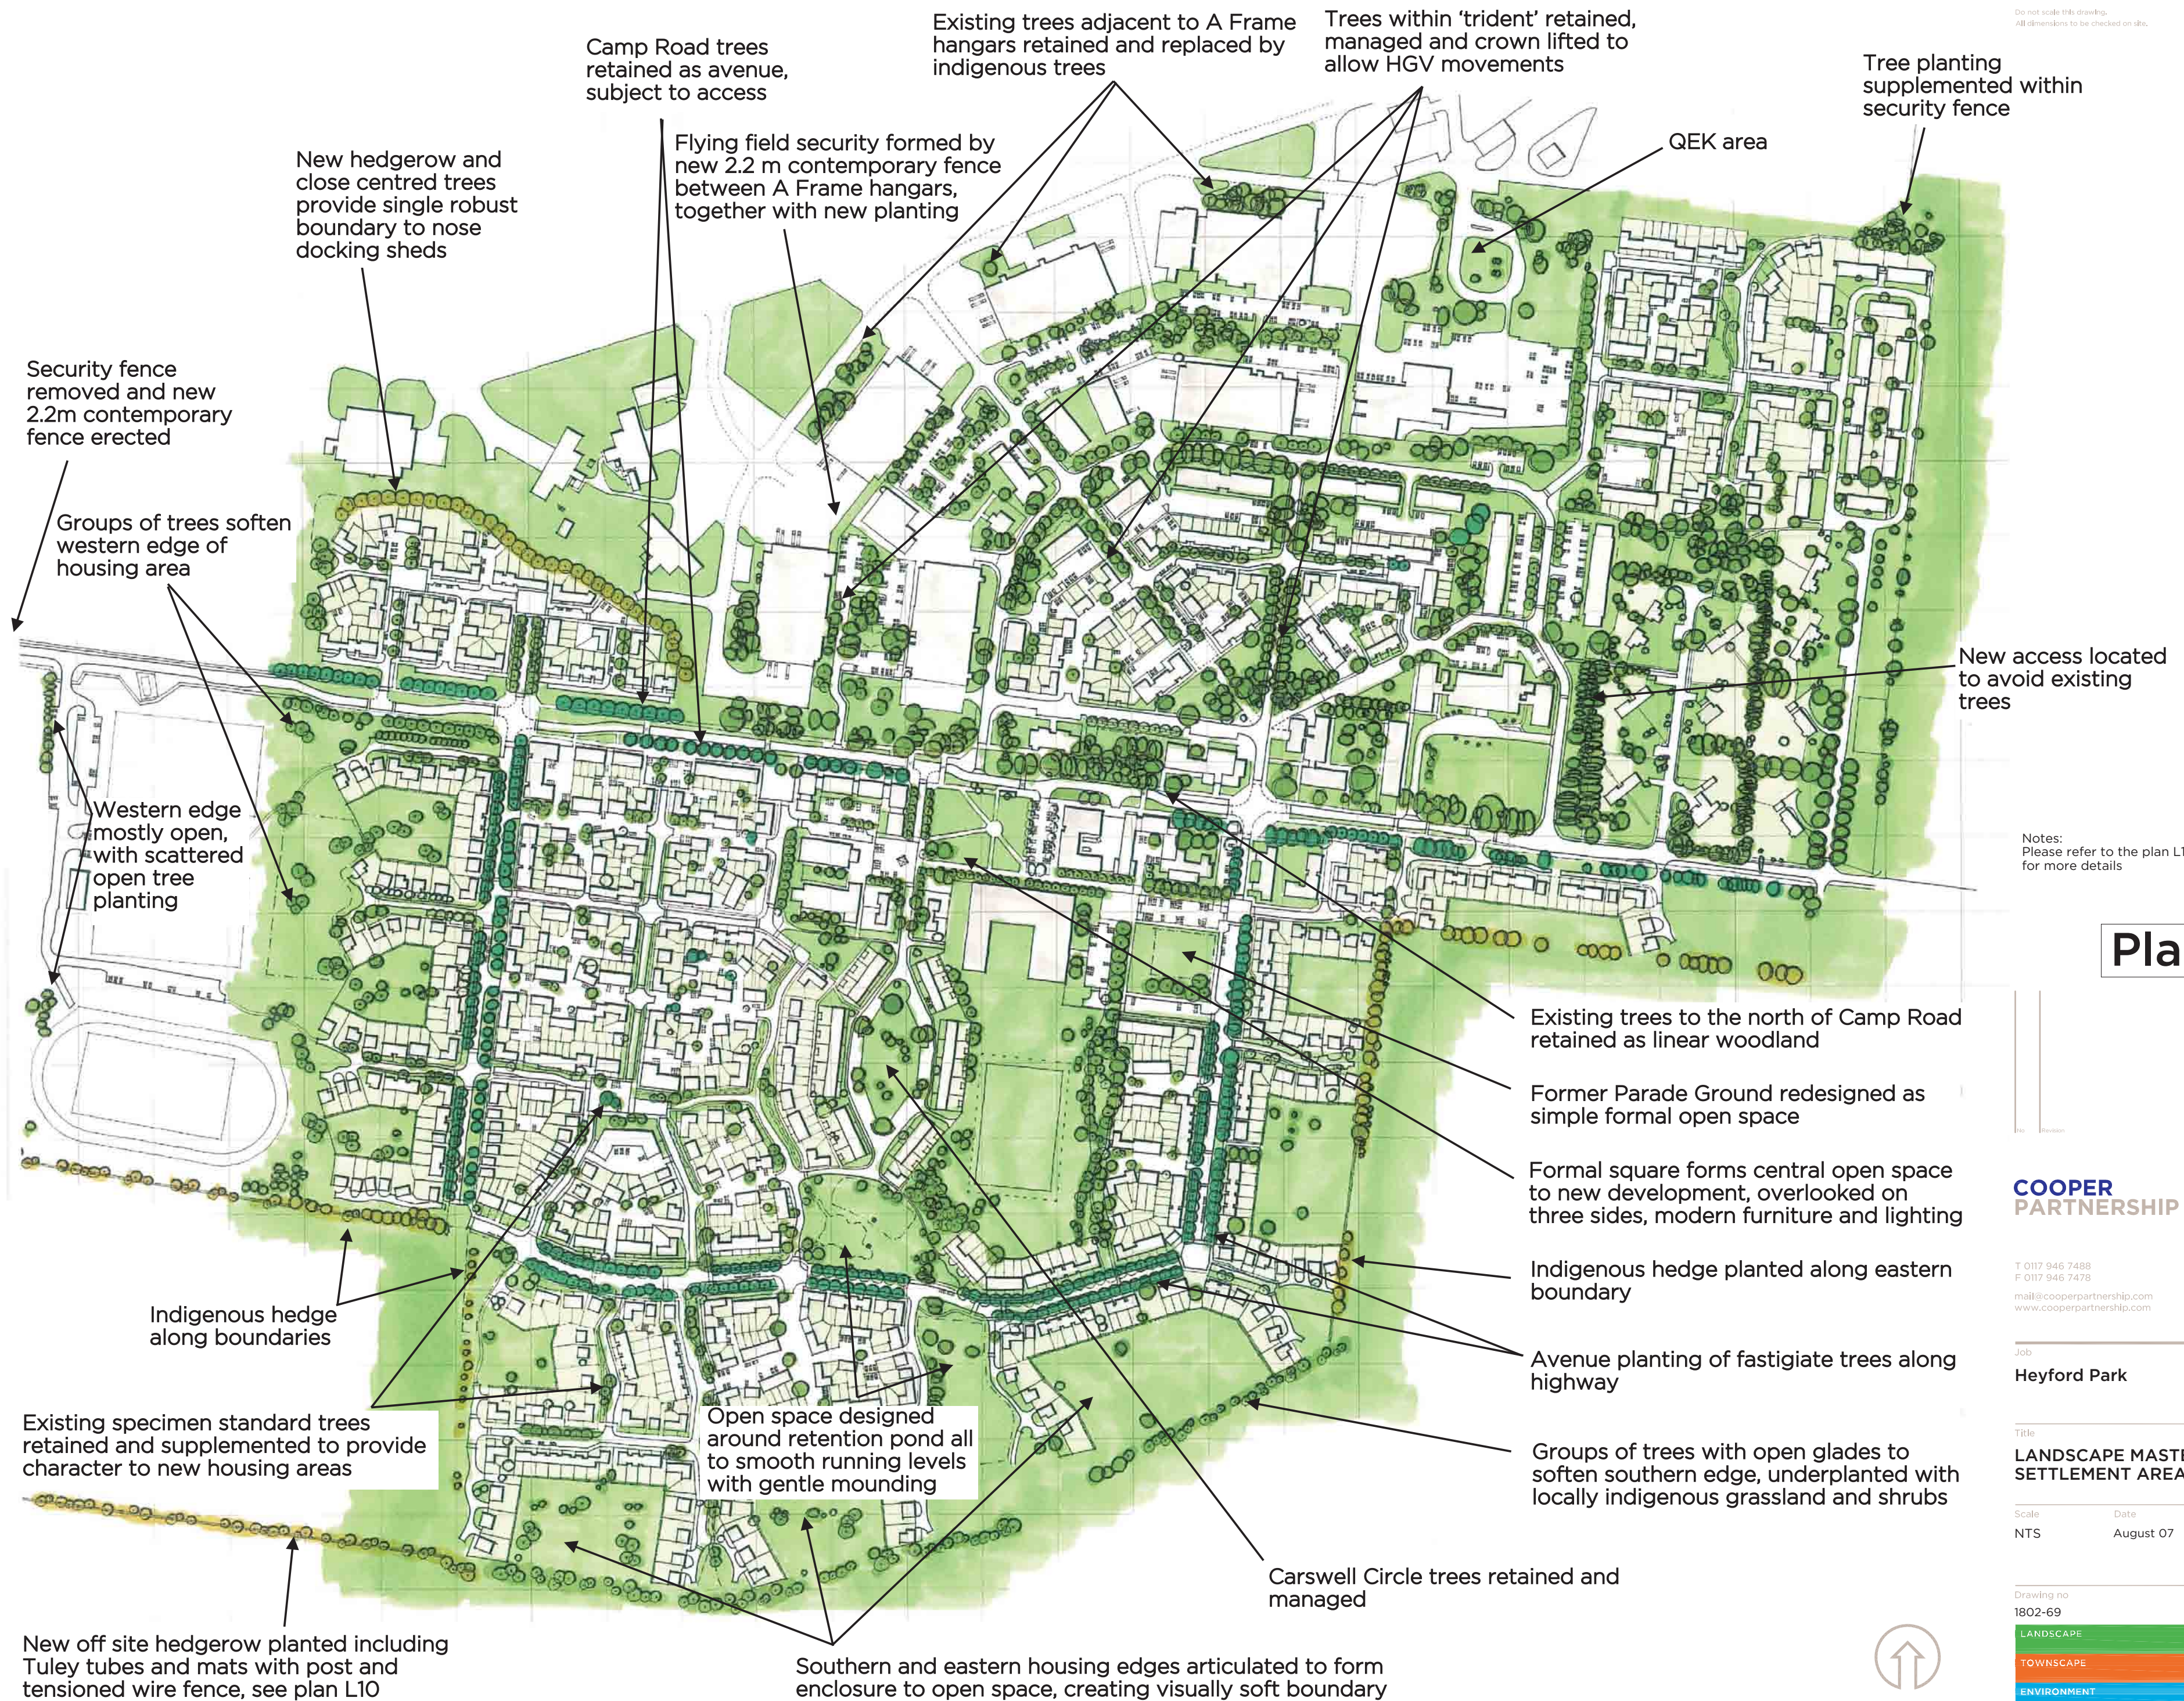

Notes:
Please refer to the plan L10 Landscape Keyplan
for more details

Plan L14

Rev	Description	By	Date
1	Issue		

**COOPER
PARTNERSHIP**

T 0117 946 7488
F 0117 946 7478
mail@cooperpartnership.com
www.cooperpartnership.com

Job
Heyford Park

Title
**LANDSCAPE MASTERPLAN FOR
SETTLEMENT AREA**

Scale	Date	Drawn	Checked	Approved
NTS	August 07	HT	JC	JC

Drawing no
1802-69

© Copyright

