




CLIENT	
Mr R. Bratt	
TITLE	
Survey Cotefield Farm, Adderbury,	
SCALE	
1:500	
DATE	DRAWN BY
26/03/90	N.H.
DRAWING NUMBER	
PP/864/03	
Passenger & Peachey Associates Consulting Structural & Civil Engineers Lea View House, Two Rivers Estate, Station Lane, Witney, Oxon. OX8 6BH Tel: Witney (0993) 705522 & 771544 Fax: Witney (0993) 779220	

WJ
30/04/96

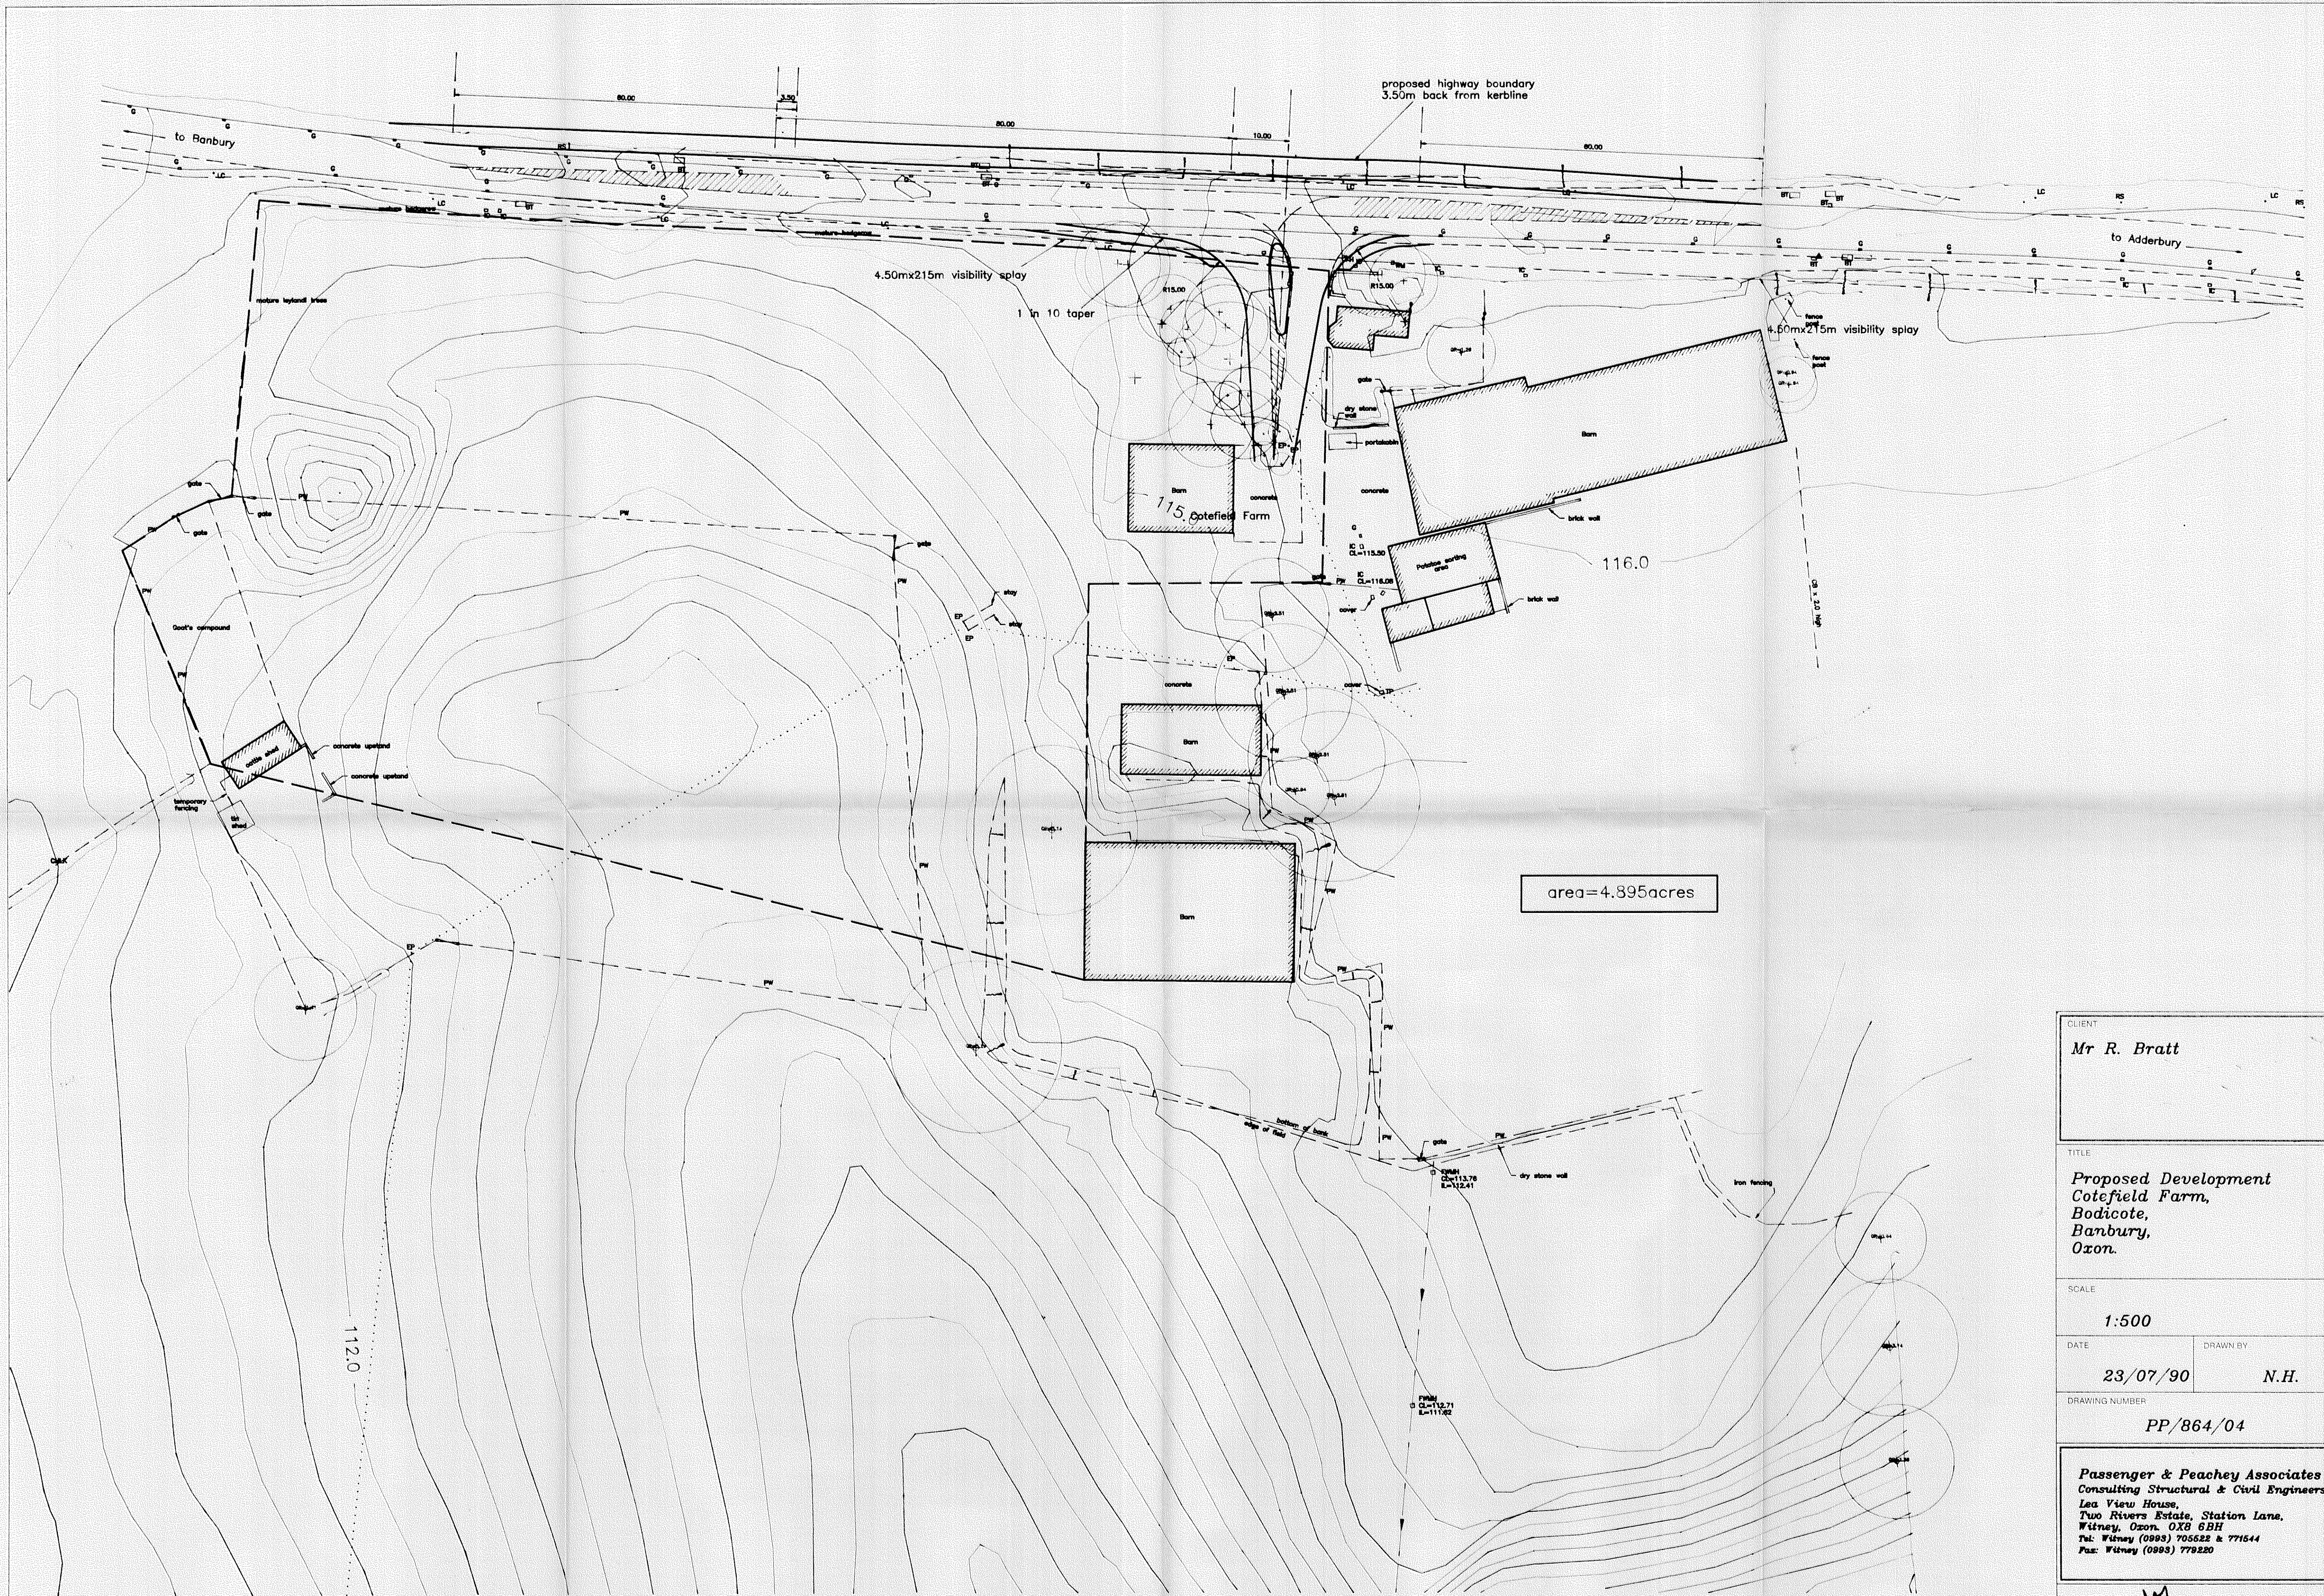

CLIENT
Mr R. Bratt

TITLE
**Proposed Development
Cotefield Farm,
Bodicote,
Banbury,
Oxon.**

SCALE
1:500

DATE
23/07/90

DRAWN BY
N.H.

DRAWING NUMBER
PP/864/04

Passenger & Peachey Associates
Consulting Structural & Civil Engineers
Lea View House,
Two Rivers Estate, Station Lane,
Witney, Oxon. OX8 6BH
Tel: Witney (0893) 705522 & 771544
Fax: Witney (0893) 779220

WM
30/01/96