


Alan DeVenny – Proof of Evidence

Appendix C:

Plan HEYF/5/582/C

1. CONTRACTORS MUST CHECK ALL DIMENSIONS ON SITE AND NOTIFY THE ARCHITECT IMMEDIATELY OF ANY VARIATIONS TO THE ARCHITECT OR ENGINEER BEFORE PROCEEDING. © THIS DRAWING IS COPYRIGHT.
2. REPRODUCED FROM OS SITEMAP © BY PERMISSION OF ORDNANCE SURVEY® (OS) UNDER THE TERMS OF THE OPEN LICENSE. L100007246.
3. ALL PROPOSED WORKS LOCATED WITHIN THE EXISTING HIGHWAY BOUNDARY, SIGN REGULATIONS AND GENERAL DIRECTIONS 2007. STANDARD SIZES ARE USED UNLESS STATED OTHERWISE.
4. ALL SIGNS AND ROAD MARKINGS TO BE IN ACCORDANCE WITH THE TRAFFIC SIGN REGULATIONS AND GENERAL DIRECTIONS 2007. STANDARD SIZES ARE USED UNLESS STATED OTHERWISE.
5. ALL SIGNPOSTS ARE TO BE PLACED IN ACCORDANCE WITH THE T.S.R. D.O.T. GUIDELINES BY ROAD MARKING CONTRACTOR.
6. NEW MARKINGS ARE TO BE TIE INTO EXISTING AS APPROPRIATE.
7. TRAFFIC SIGNS OR LAMP COLUMNS TO BE LOCATED SUCH THAT THERE IS A MINIMUM HORIZONTAL CLEARANCE TO THE ADJACENT PROPERTY OR THE FRONTAGE OF THE SIGNPAGE.
8. ALL REDUNDANT DIRECTIONAL SIGNS TO BE REMOVED.
9. REFER TO HEY/5-583 FOR JUNCTION TRACKINGS.

- S278 WORKS BOUNDARY
- - - HIGHWAY BOUNDARY

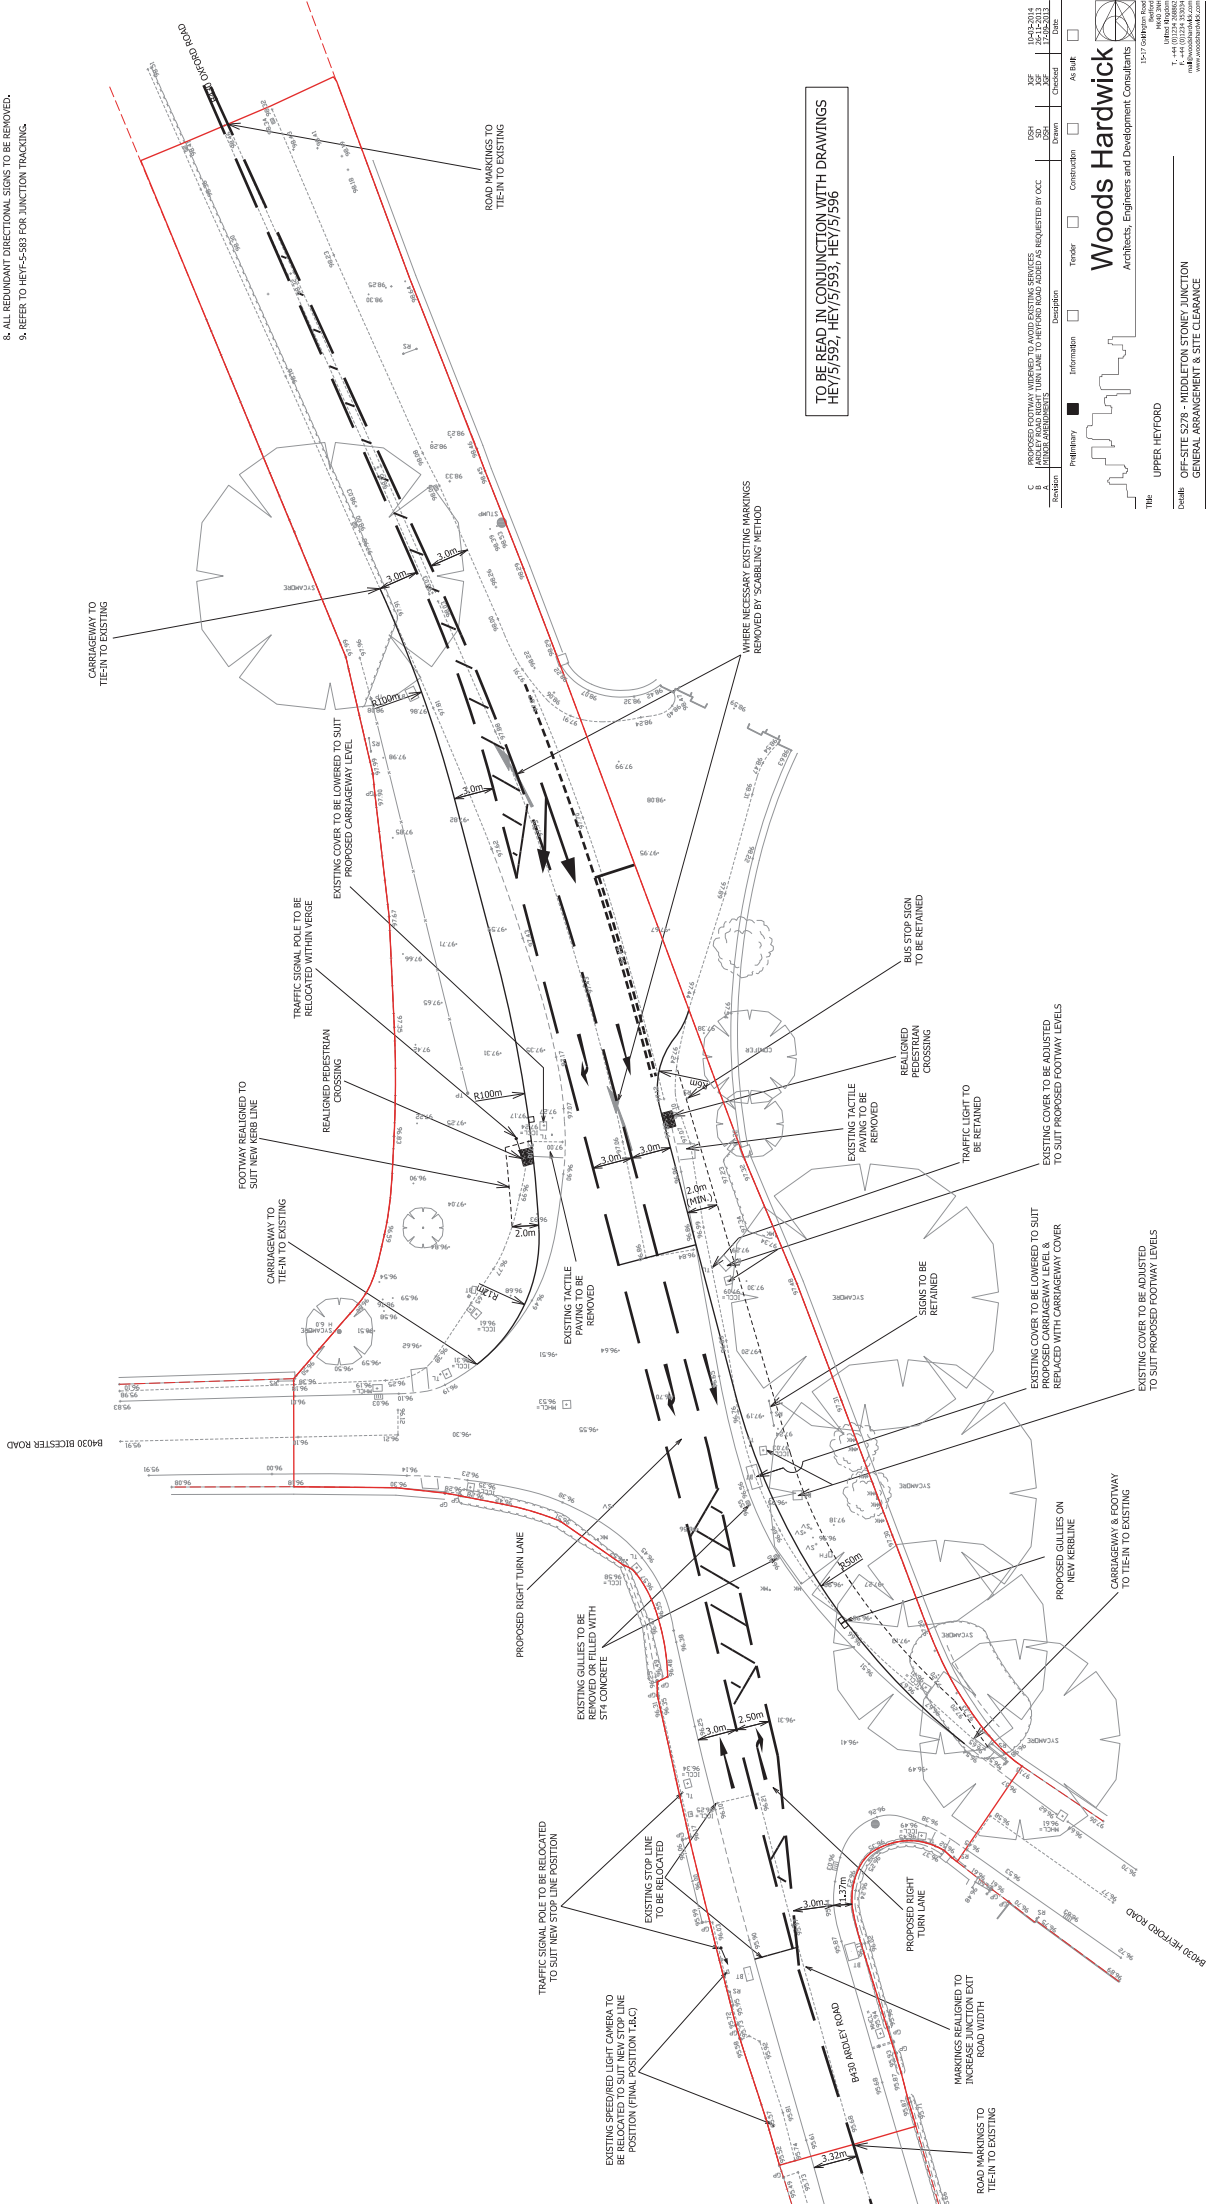

TO BE READ IN CONJUNCTION WITH DRAWINGS
 HEY/5/592, HEY/5/593, HEY/5/596

 ENGINEERING DRAWING
 Checked
 Issue

Preliminary
 Information
 Tender
 Construction
 As Built

Woods Hardwick
 Architects, Engineers and Development Consultants

THE: UPPER HEYFORD
 Detail: OFF-SITE S278 - MIDDLETON STONEY JUNCTION
 GENERAL ARRANGEMENT & SITE CLEARANCE
 Scale: 1:200 @ A1 Date: JULY 2013 Drawn: SD
 Checked: JDF
