


# **Alan DeVenny – Proof of Evidence**

## **Appendix G:**

M40 Diversion Route Plans

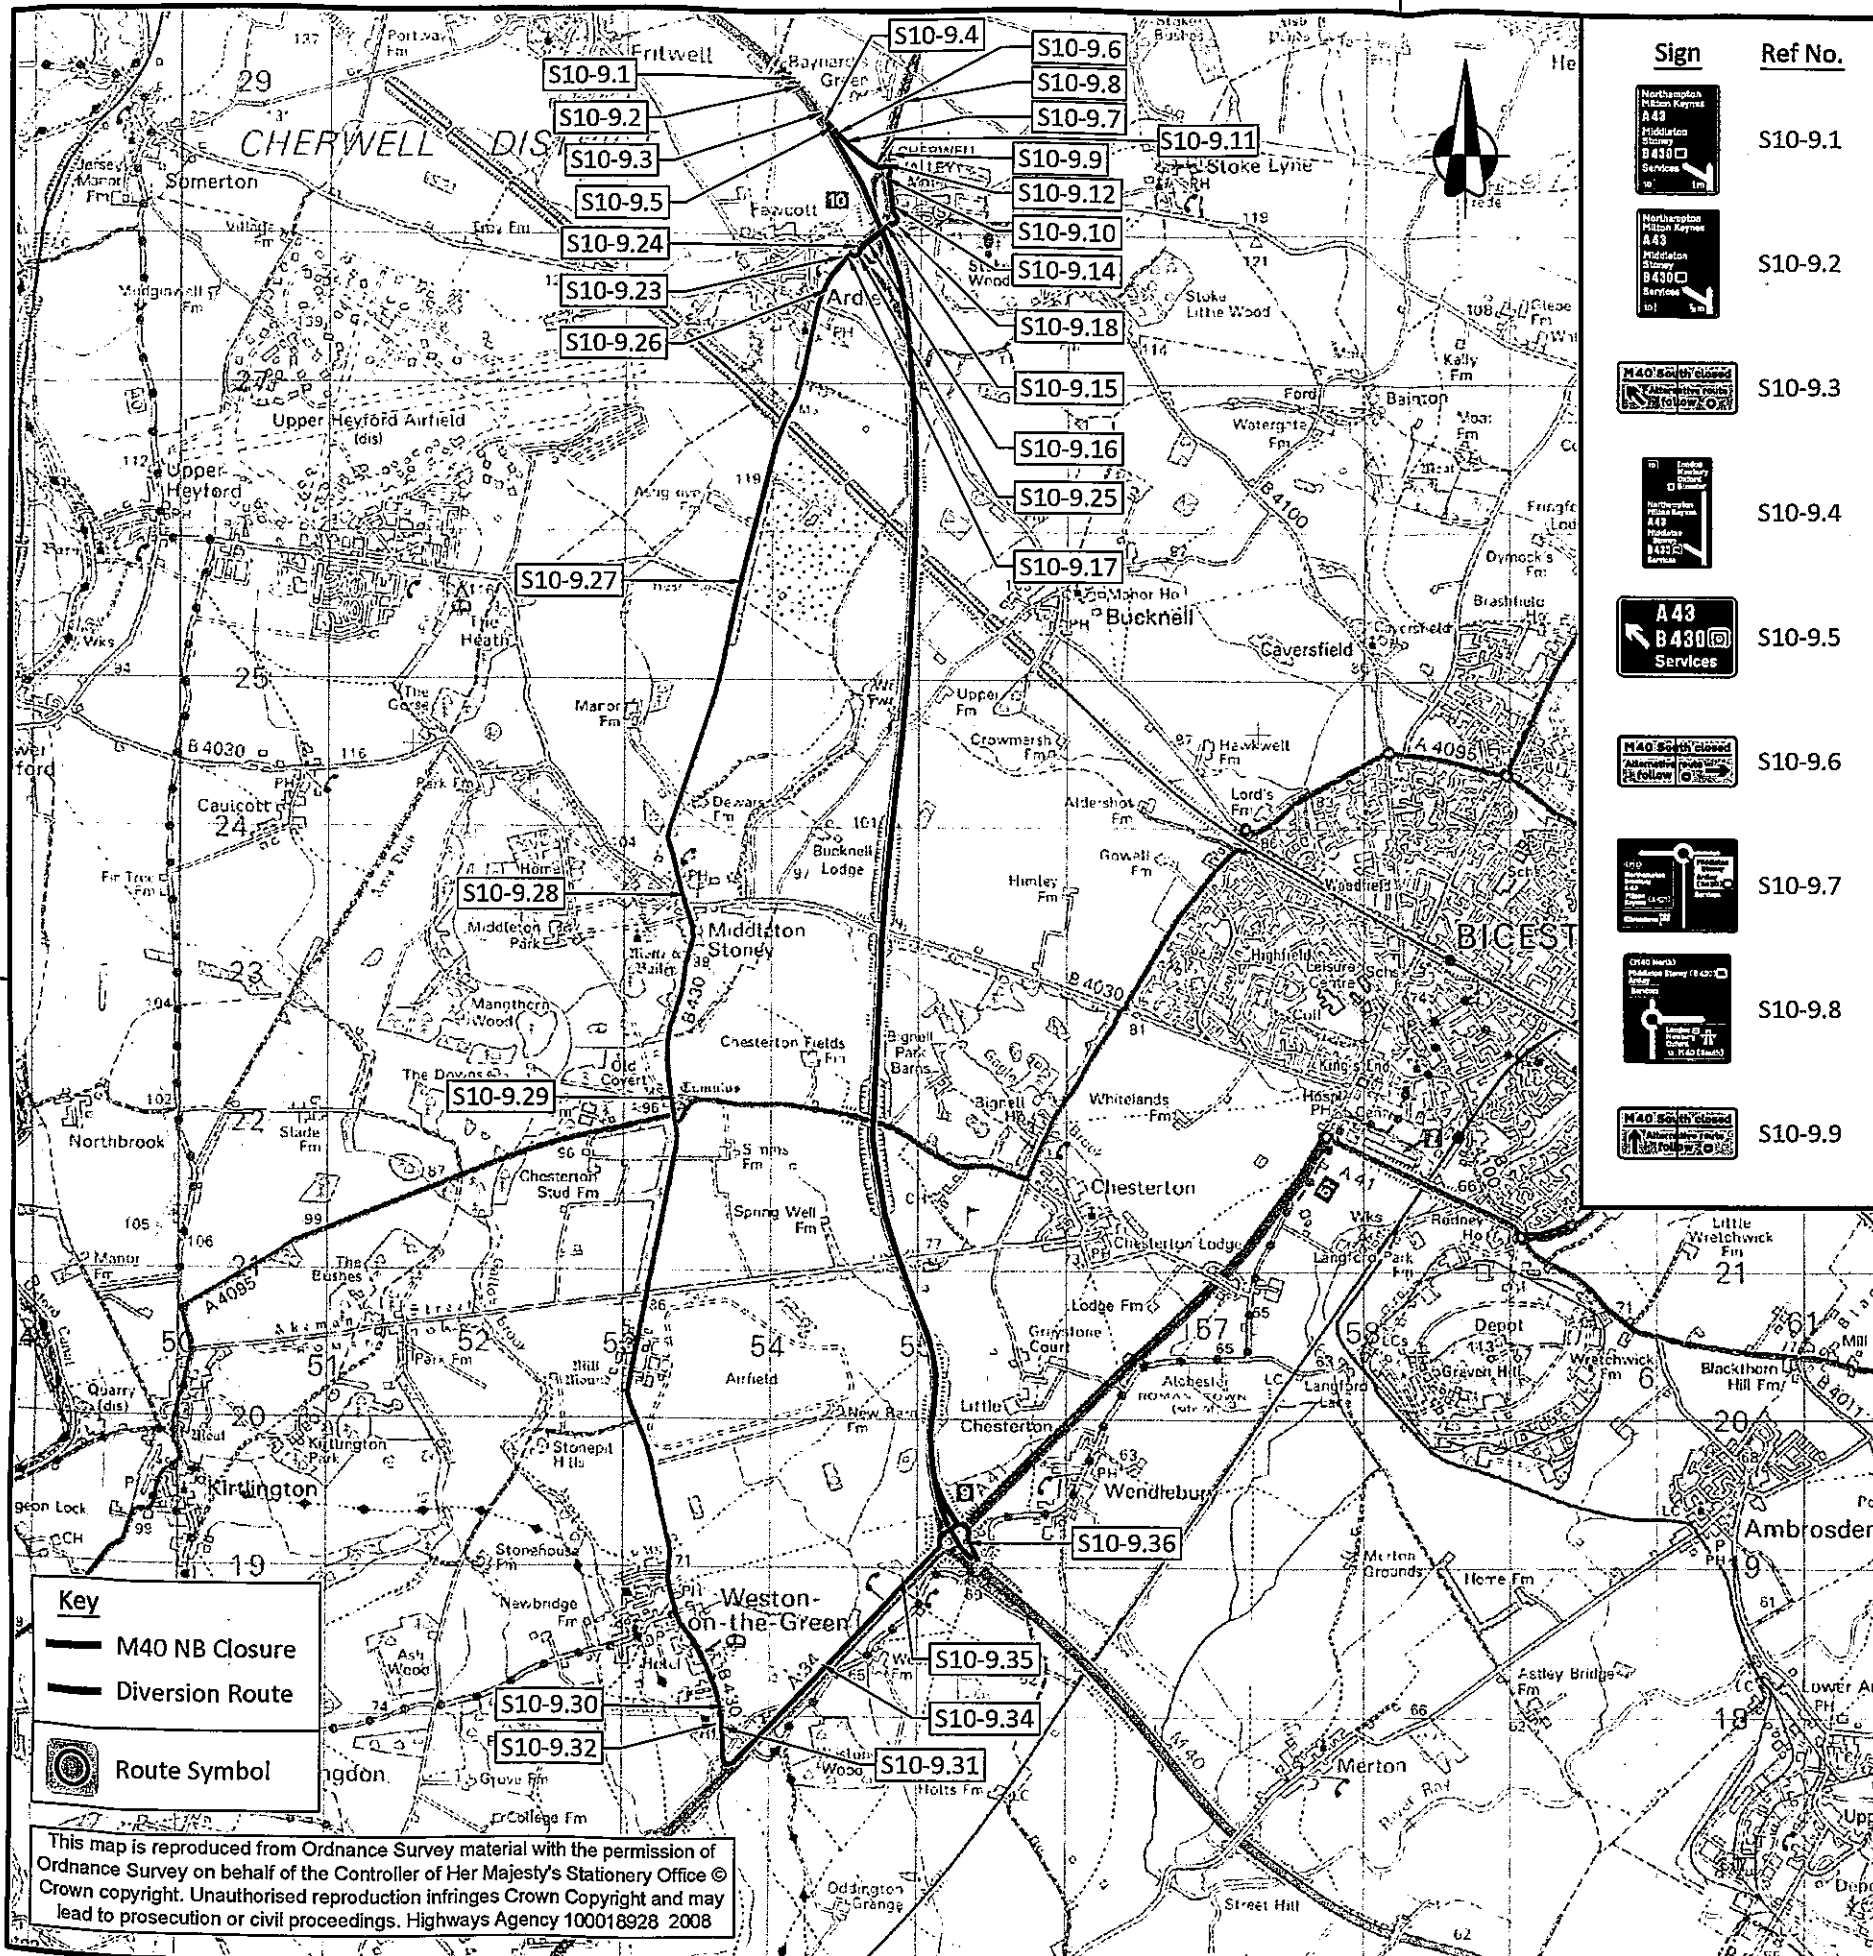

**Key**

- M40 NB Closure
- Diversion Route
- Route Symbol

This map is reproduced from Ordnance Survey material with the permission of Ordnance Survey on behalf of the Controller of Her Majesty's Stationery Office © Crown copyright. Unauthorised reproduction infringes Crown Copyright and may lead to prosecution or civil proceedings. Highways Agency 100018928 2008

Sign	Ref No.
	S10-9.1
	S10-9.2
	S10-9.3
	S10-9.4
	S10-9.5
	S10-9.6
	S10-9.7
	S10-9.8
	S10-9.9
	S10-9.10
	S10-9.11
	S10-9.12
	S10-9.13
	S10-9.14
	S10-9.15
	S10-9.16
	S10-9.17
	S10-9.18
	S10-9.19
	S10-9.20
	S10-9.21
	S10-9.22
	S10-9.23
	S10-9.24
	S10-9.25
	S10-9.26
	S10-9.27
	S10-9.28
	S10-9.29
	S10-9.30
	S10-9.31
	S10-9.32
	S10-9.33
	S10-9.34
	S10-9.35
	S10-9.36

Sign	Ref No.
	S10-9.10
	S10-9.11
	S10-9.12
	S10-9.14
	S10-9.15
	S10-9.16
	S10-9.17
	S10-9.18
	S10-9.23
	S10-9.24
	S10-9.25
	S10-9.26
	S10-9.27
	S10-9.28
	S10-9.29
	S10-9.30
	S10-9.31
	S10-9.32
	S10-9.33
	S10-9.34
	S10-9.35
	S10-9.36

**NOTES**

- See Appendix 12/1 Sign Schedule for Works Details & Sign Detail Drawings within Appendices

Sign	Ref No.	Sign	Ref No.
	S10-9.30		S10-9.34
	S10-9.31		S10-9.35
	S10-9.32		S10-9.36

Rev	Drawn	Approved	Date	Description			
Issued for Information							
Client							
<b>HIGHWAYS AGENCY</b>							
The HIGHWAYS AGENCY is an Executive Agency of the Department for Transport							
Office of Origin							
Pytchley							
Designed	M Preston	Date	Apr 10	Checked	M Preston	Date	June 10
Drawn	D Mackay	Date	Apr 10	Approved	D Holt	Date	June 10
Original Size	A3 (297 x 420mm)		Original Scale	NTS			
DIMENSIONS IN mm UNLESS STATED OTHERWISE. DO NOT SCALE							
Scheme							
M40 Off Network Diversion Routes (Outstanding Work)							
Drg. Title							
Route S10-9 - M40 J10 to J9 Southbound							
Drg. No.	X35706-004-I-0211			Rev.	00		
Sheet No.	1/1						